


NOTES

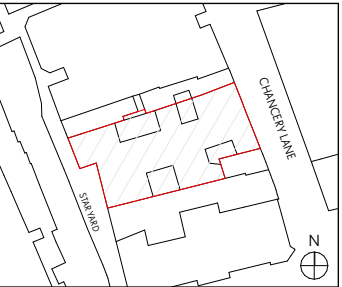


Key

- Site boundary
- To be demolished
- Proposed

Materials

- Timber lightwell structure
- Staircase
- Glazed metal roof
- Metal frame window
- Metal frame door
- Glazed external wall
- Outdoor seating
- Timber decking
- Steel balustrade
- Translucent cladding on existing steel structure
- Metal cladding
- Metal roof

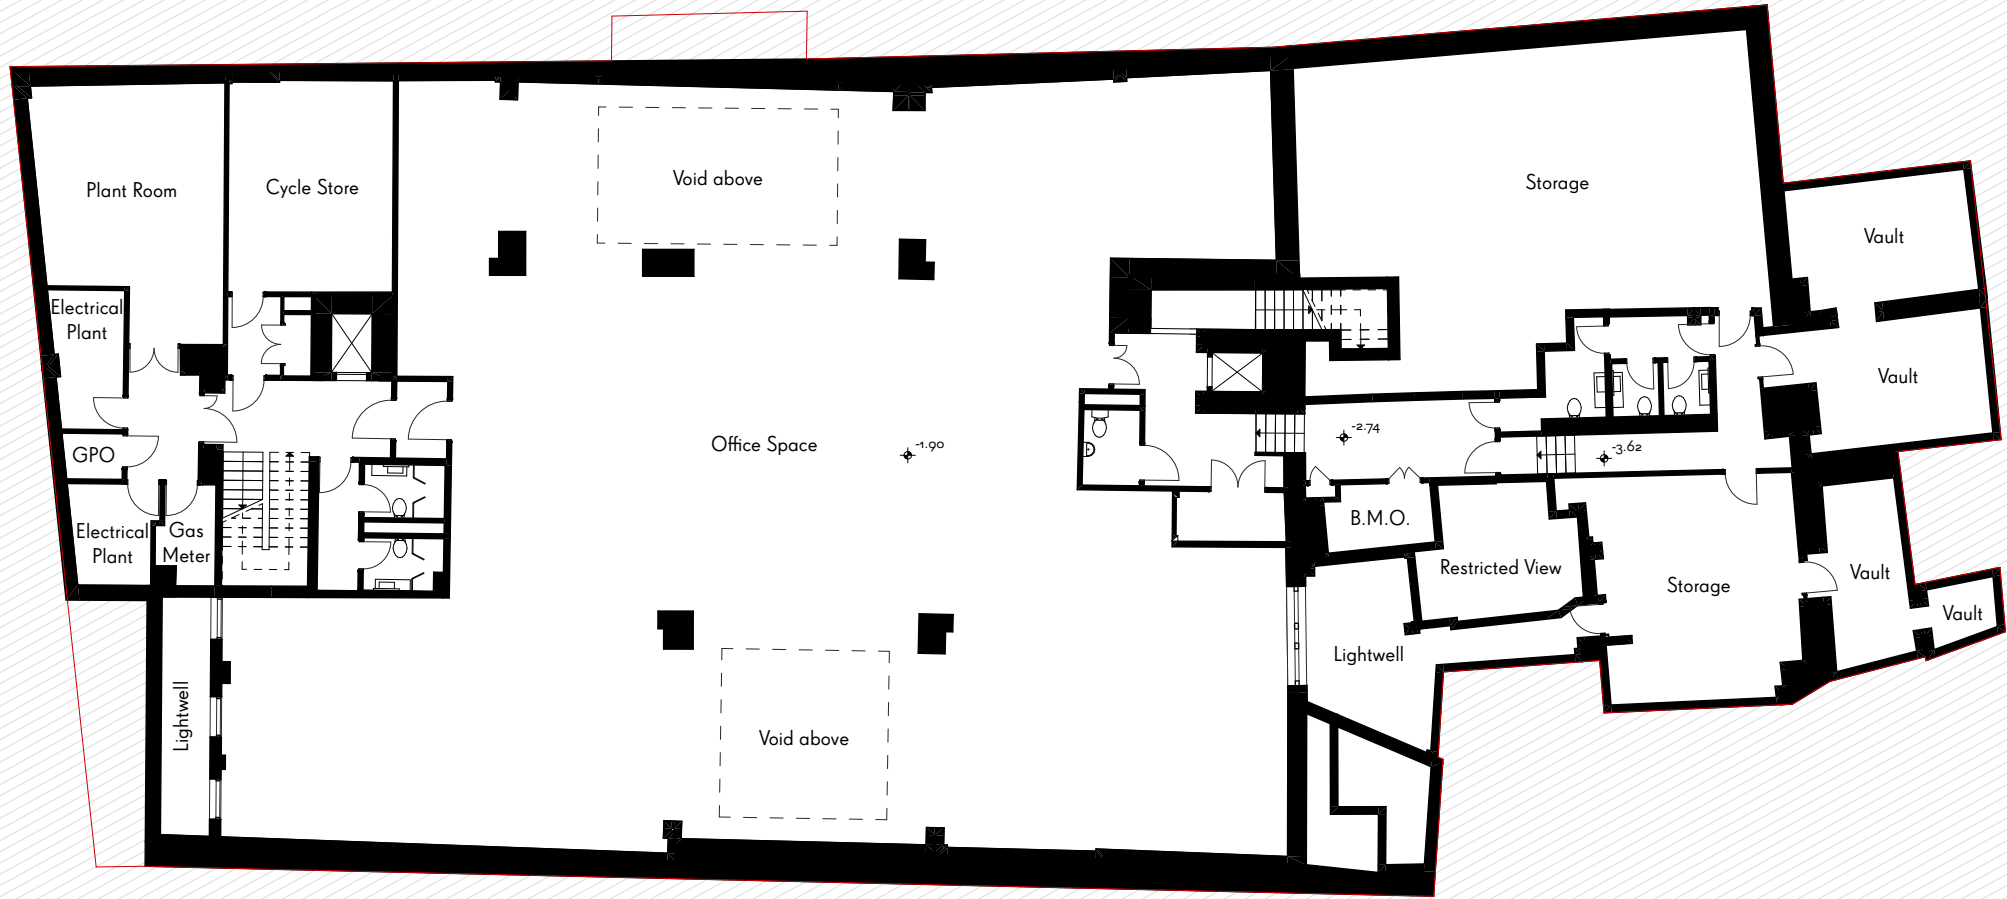

P01 PLANNING 27/09/2023 NI

REV COMMENTS DATE CHK

Status	Suitability description	Number
S4	PLANNING	
Revision	Revision description	Role
P01	PLANNING	Type
Job	90 Chancery Lane	Level
Title	Demolition Basement Plan	Volume
Date	03/10/2023	Originator
Scale	1:200 @ A3	Project
Drawn	WTA	
Client	Square APE Ltd	

1\_697-WTA-00-B1-DR-A-0301

WAUGH THISTLETON  
ARCHITECTS

35 PITFIELD STREET LONDON N1 6HB  
+44 (0) 2076135727 WAUGHTHISTLETON.COM