


This drawing is prepared for the purposes of a planning application and to show design intent only. The information contained herein must not be used for costing, construction, engineering or any other purposes without agreement in writing from Waugh Thistleton Architects Ltd.

NOTES

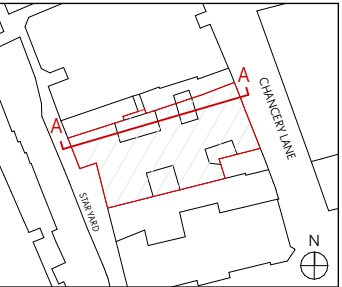

Key

- Site boundary
- To be demolished
- Proposed

Materials

- Timber lightwell structure
- Staircase
- Glazed metal roof
- Metal frame window
- Metal frame door
- Glazed external wall
- Outdoor seating
- Timber decking
- Steel balustrade
- Translucent cladding on existing steel structure
- Metal cladding
- Metal roof


P01 PLANNING 27/09/2023 NI

REV COMMENTS DATE CHK

Status	S4	Suitability description	PLANNING	Number	
Revision	P01	Revision description	PLANNING	Role	
Job	90 Chancery Lane	Type		Level	
Title	Proposed Section AA	Volume		Originator	
Date	03/10/2023	Project			
Scale	1:200 @ A3				
Drawn	WTA				
Client	Square APE Ltd				

WAUGH THISTLETON
ARCHITECTS

35 PITFIELD STREET LONDON N1 6HB
+44 (0) 2076135727 WAUGHTHISTLETON.COM

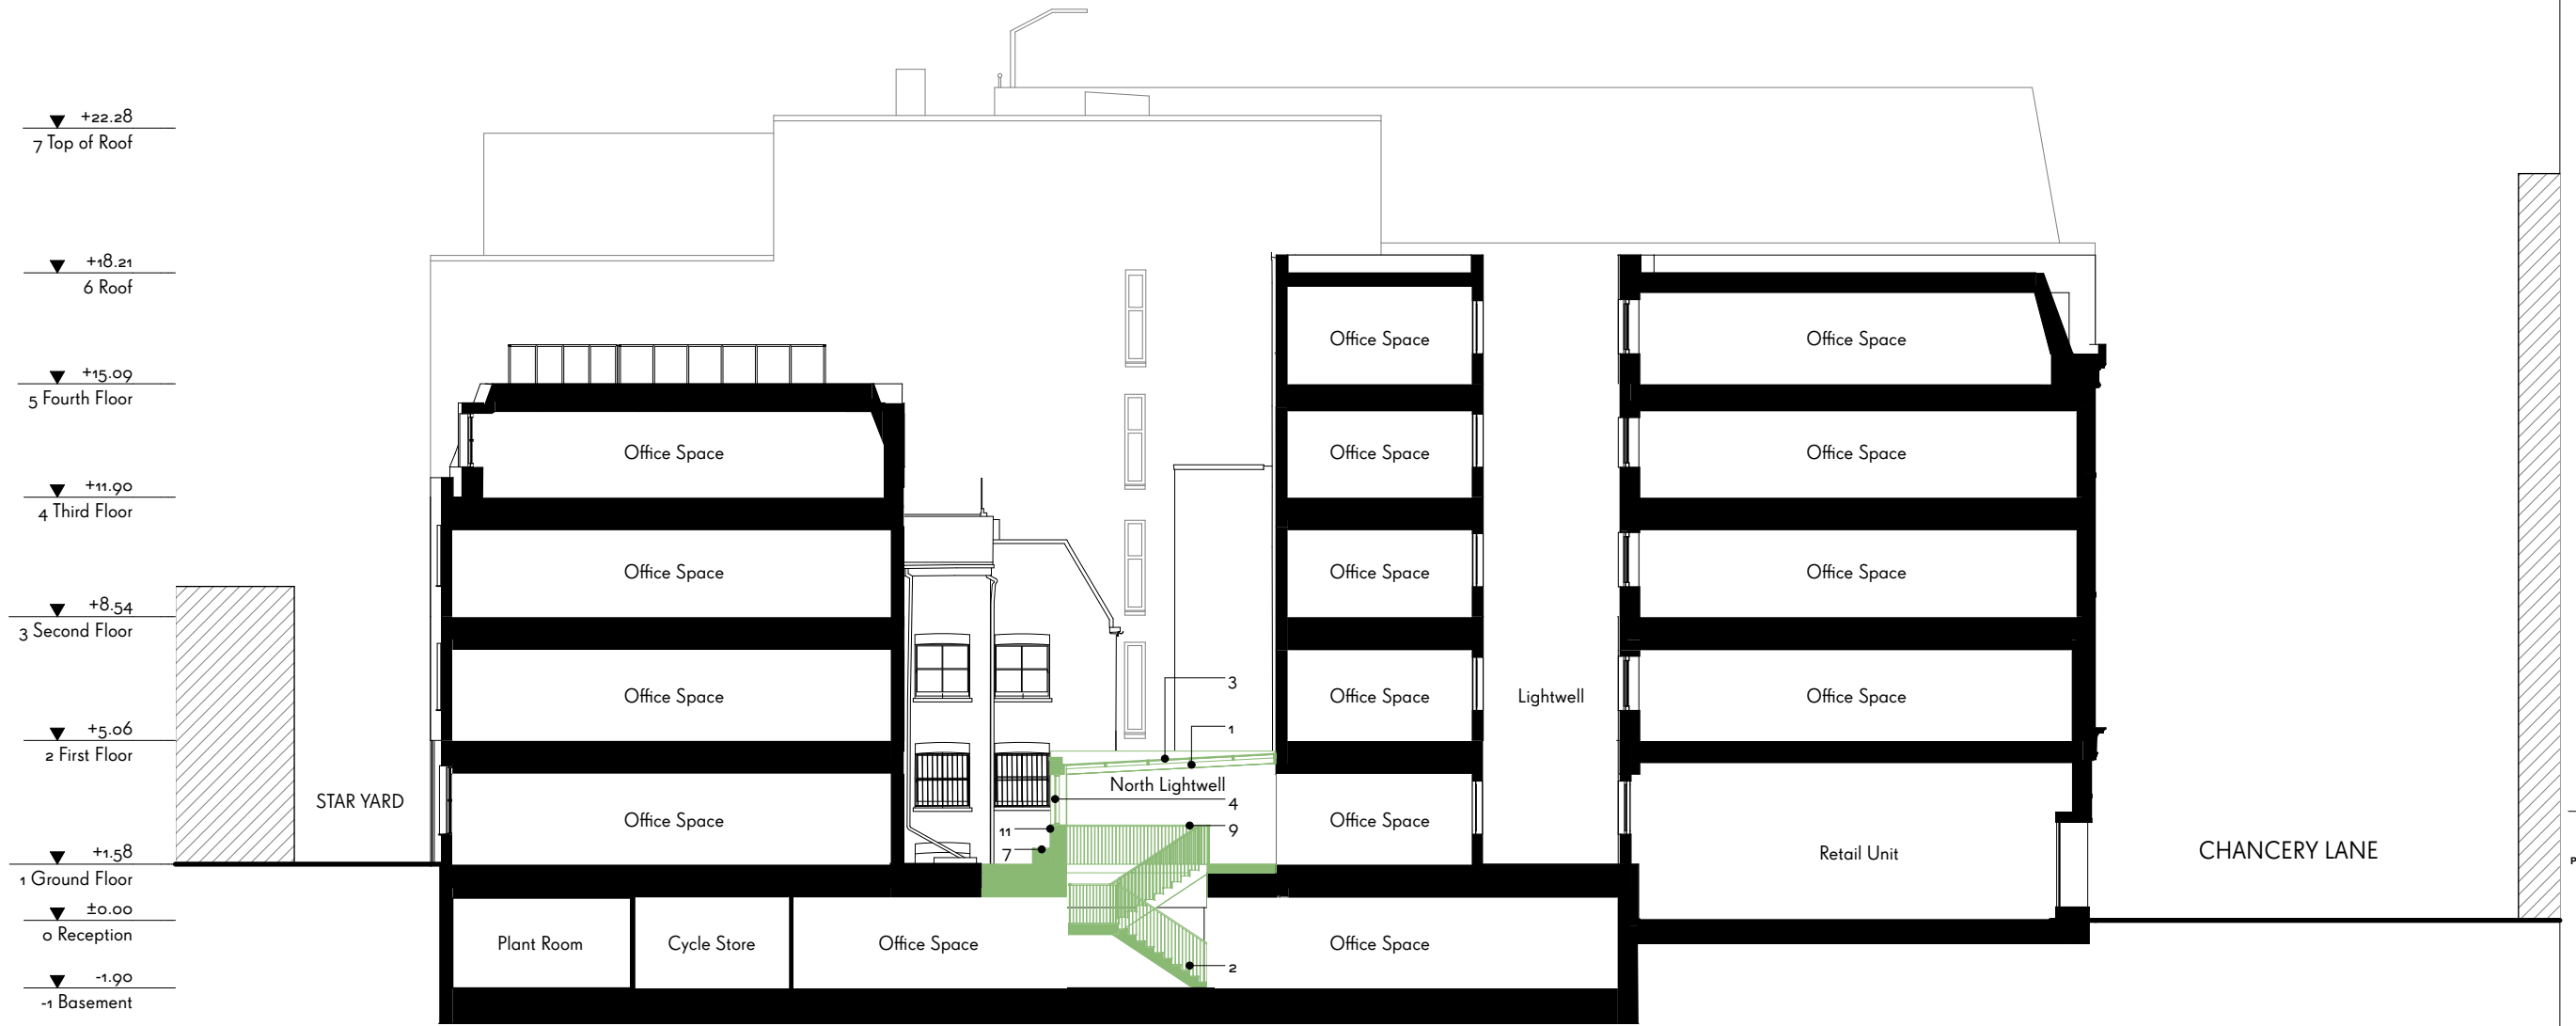

1201
1

Proposed Section AA
1:200

0m 2m 10m