

NOTES




Key

- Site boundary
- To be demolished
- Proposed

Materials

1. Timber lightwell structure
2. Staircase
3. Glazed metal roof
4. Metal frame window
5. Metal frame door
6. Glazed external wall
7. Outdoor seating
8. Timber decking
9. Steel balustrade
10. Translucent cladding on existing steel structure
11. Metal cladding
12. Metal roof

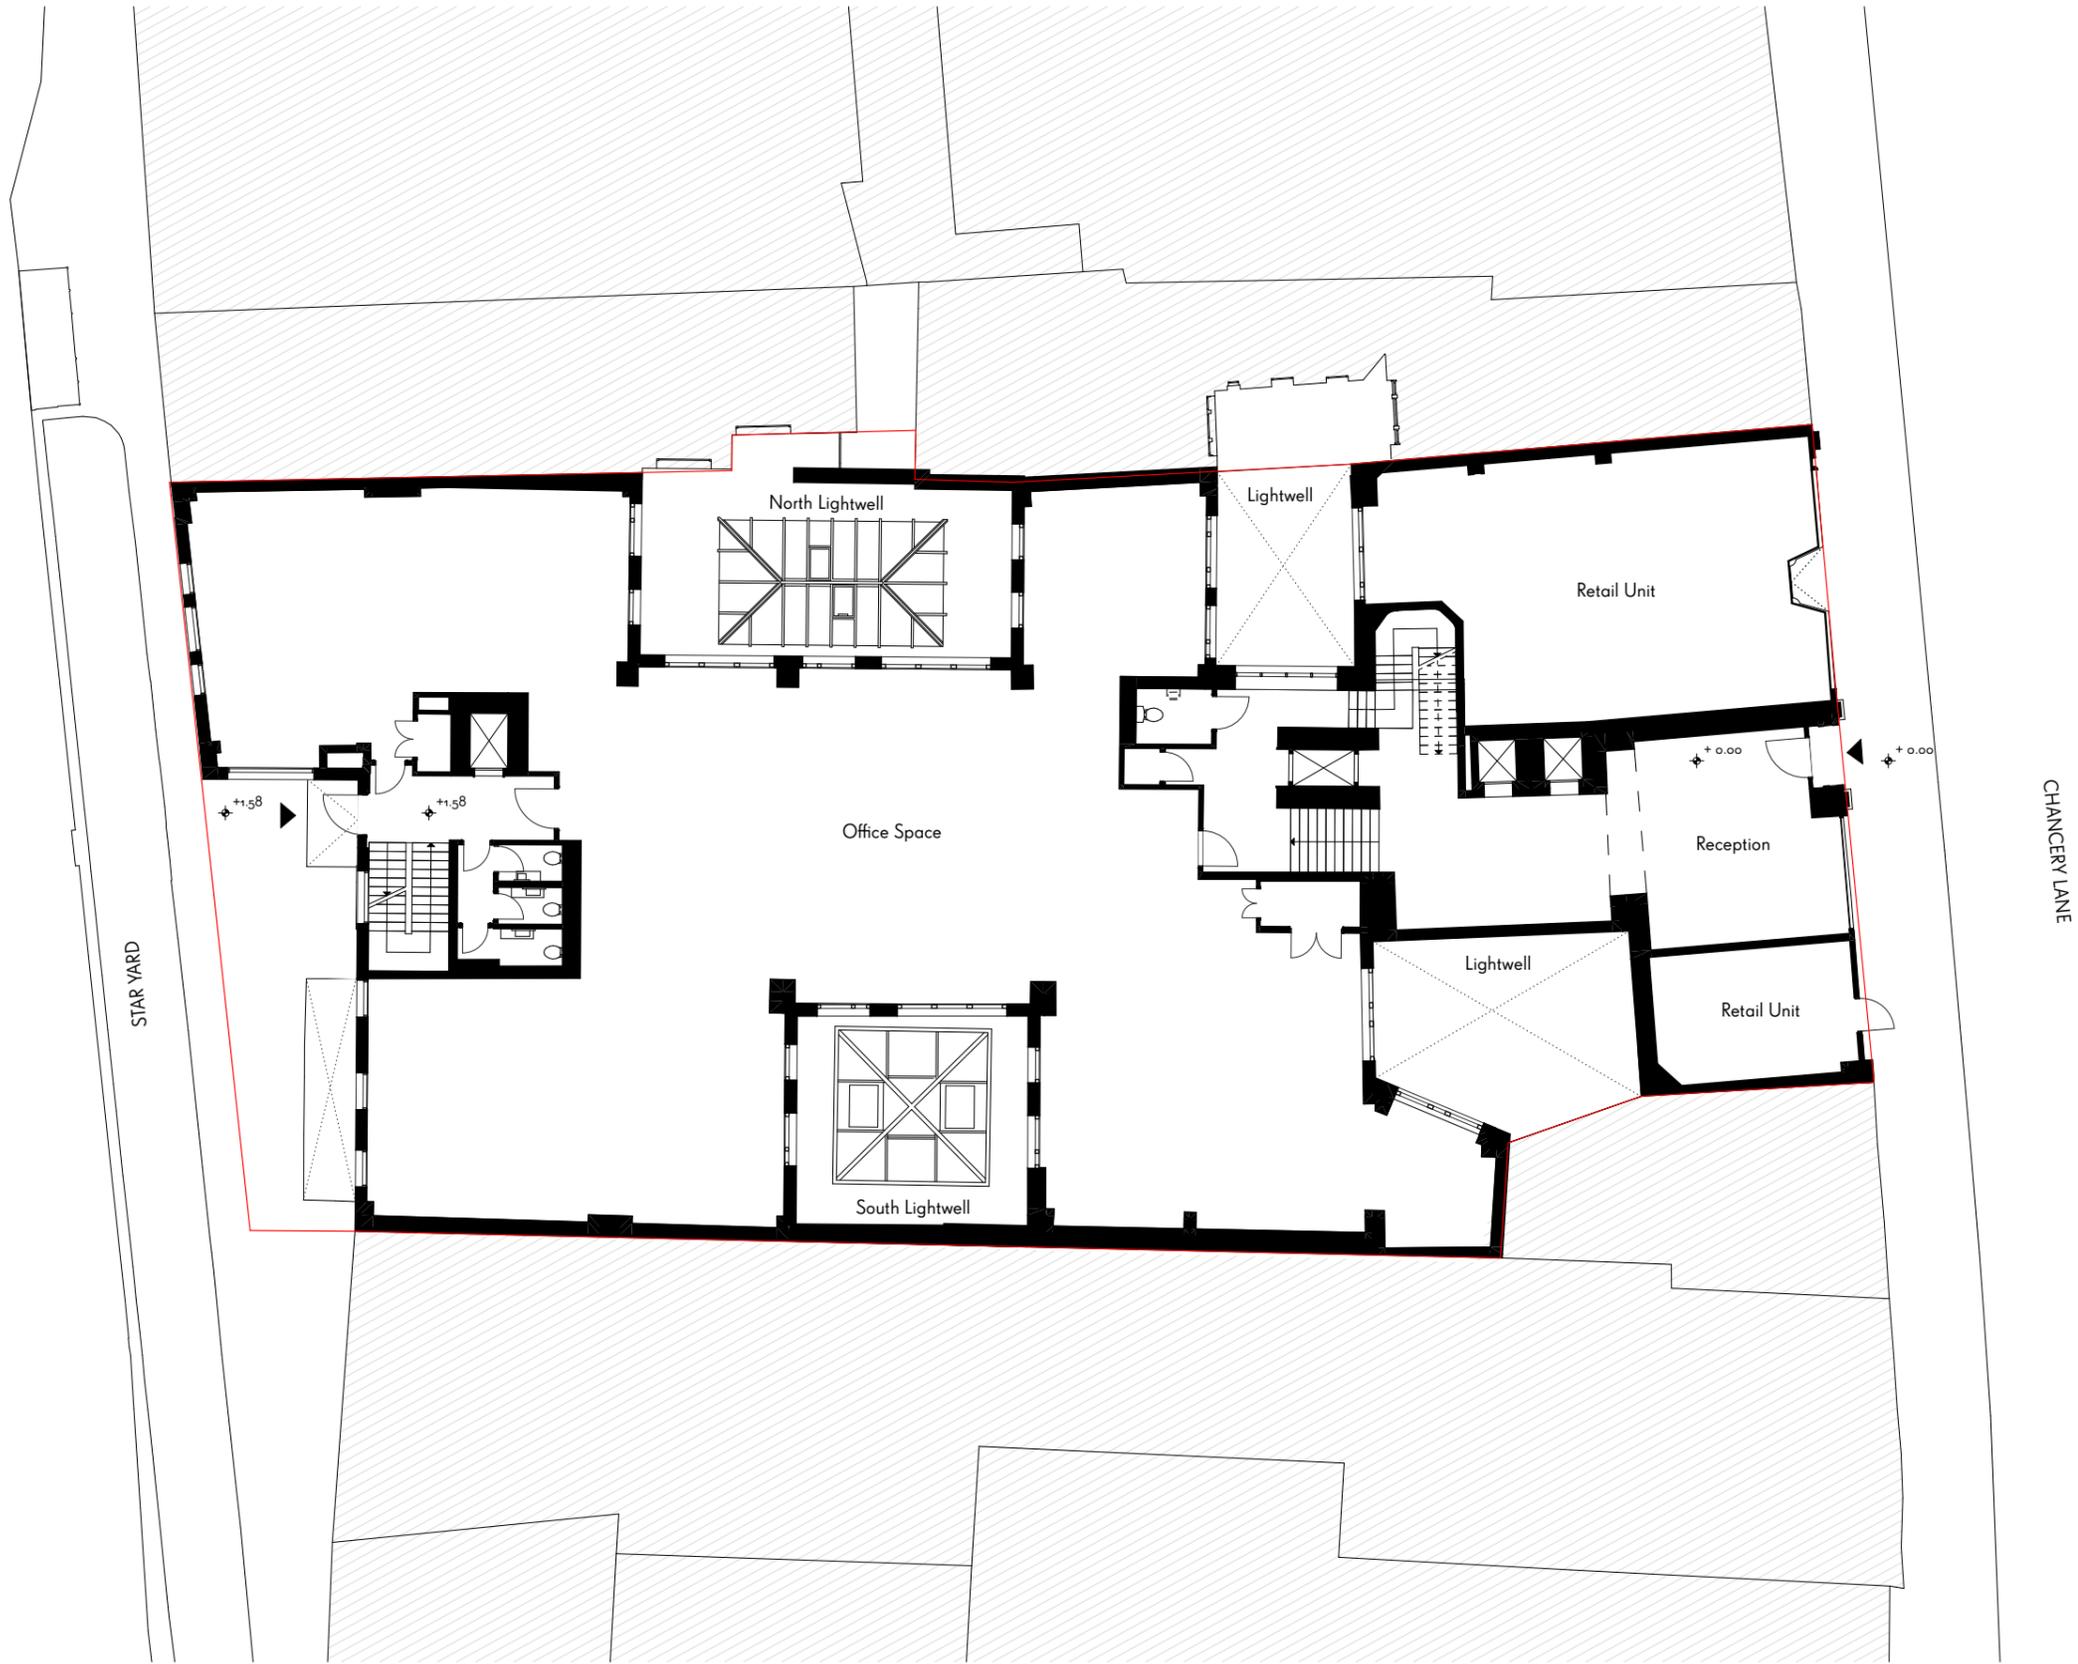

P01	PLANNING	27/09/2023	NI
-----	----------	------------	----

REV	COMMENTS	DATE	CHK
-----	----------	------	-----

Status	S4	PLANNING	Number
Revision	P01	PLANNING	Role
Job	90 Chancery Lane		Type
Title	Existing Ground Floor Plan		Level
Date	03/10/2023		Volume
Scale	1:200 @ A3		Originator
Drawn	WTA		Project
Client	Square APE Ltd		

1_697-WTA-00-GF-DR-A-0002

