
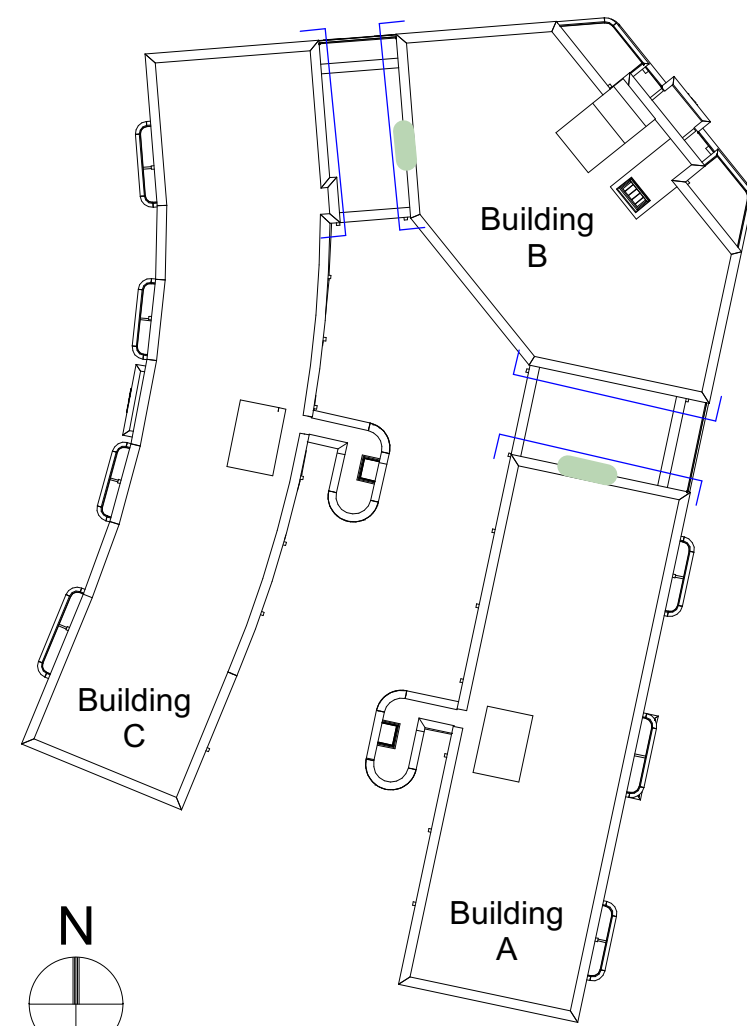
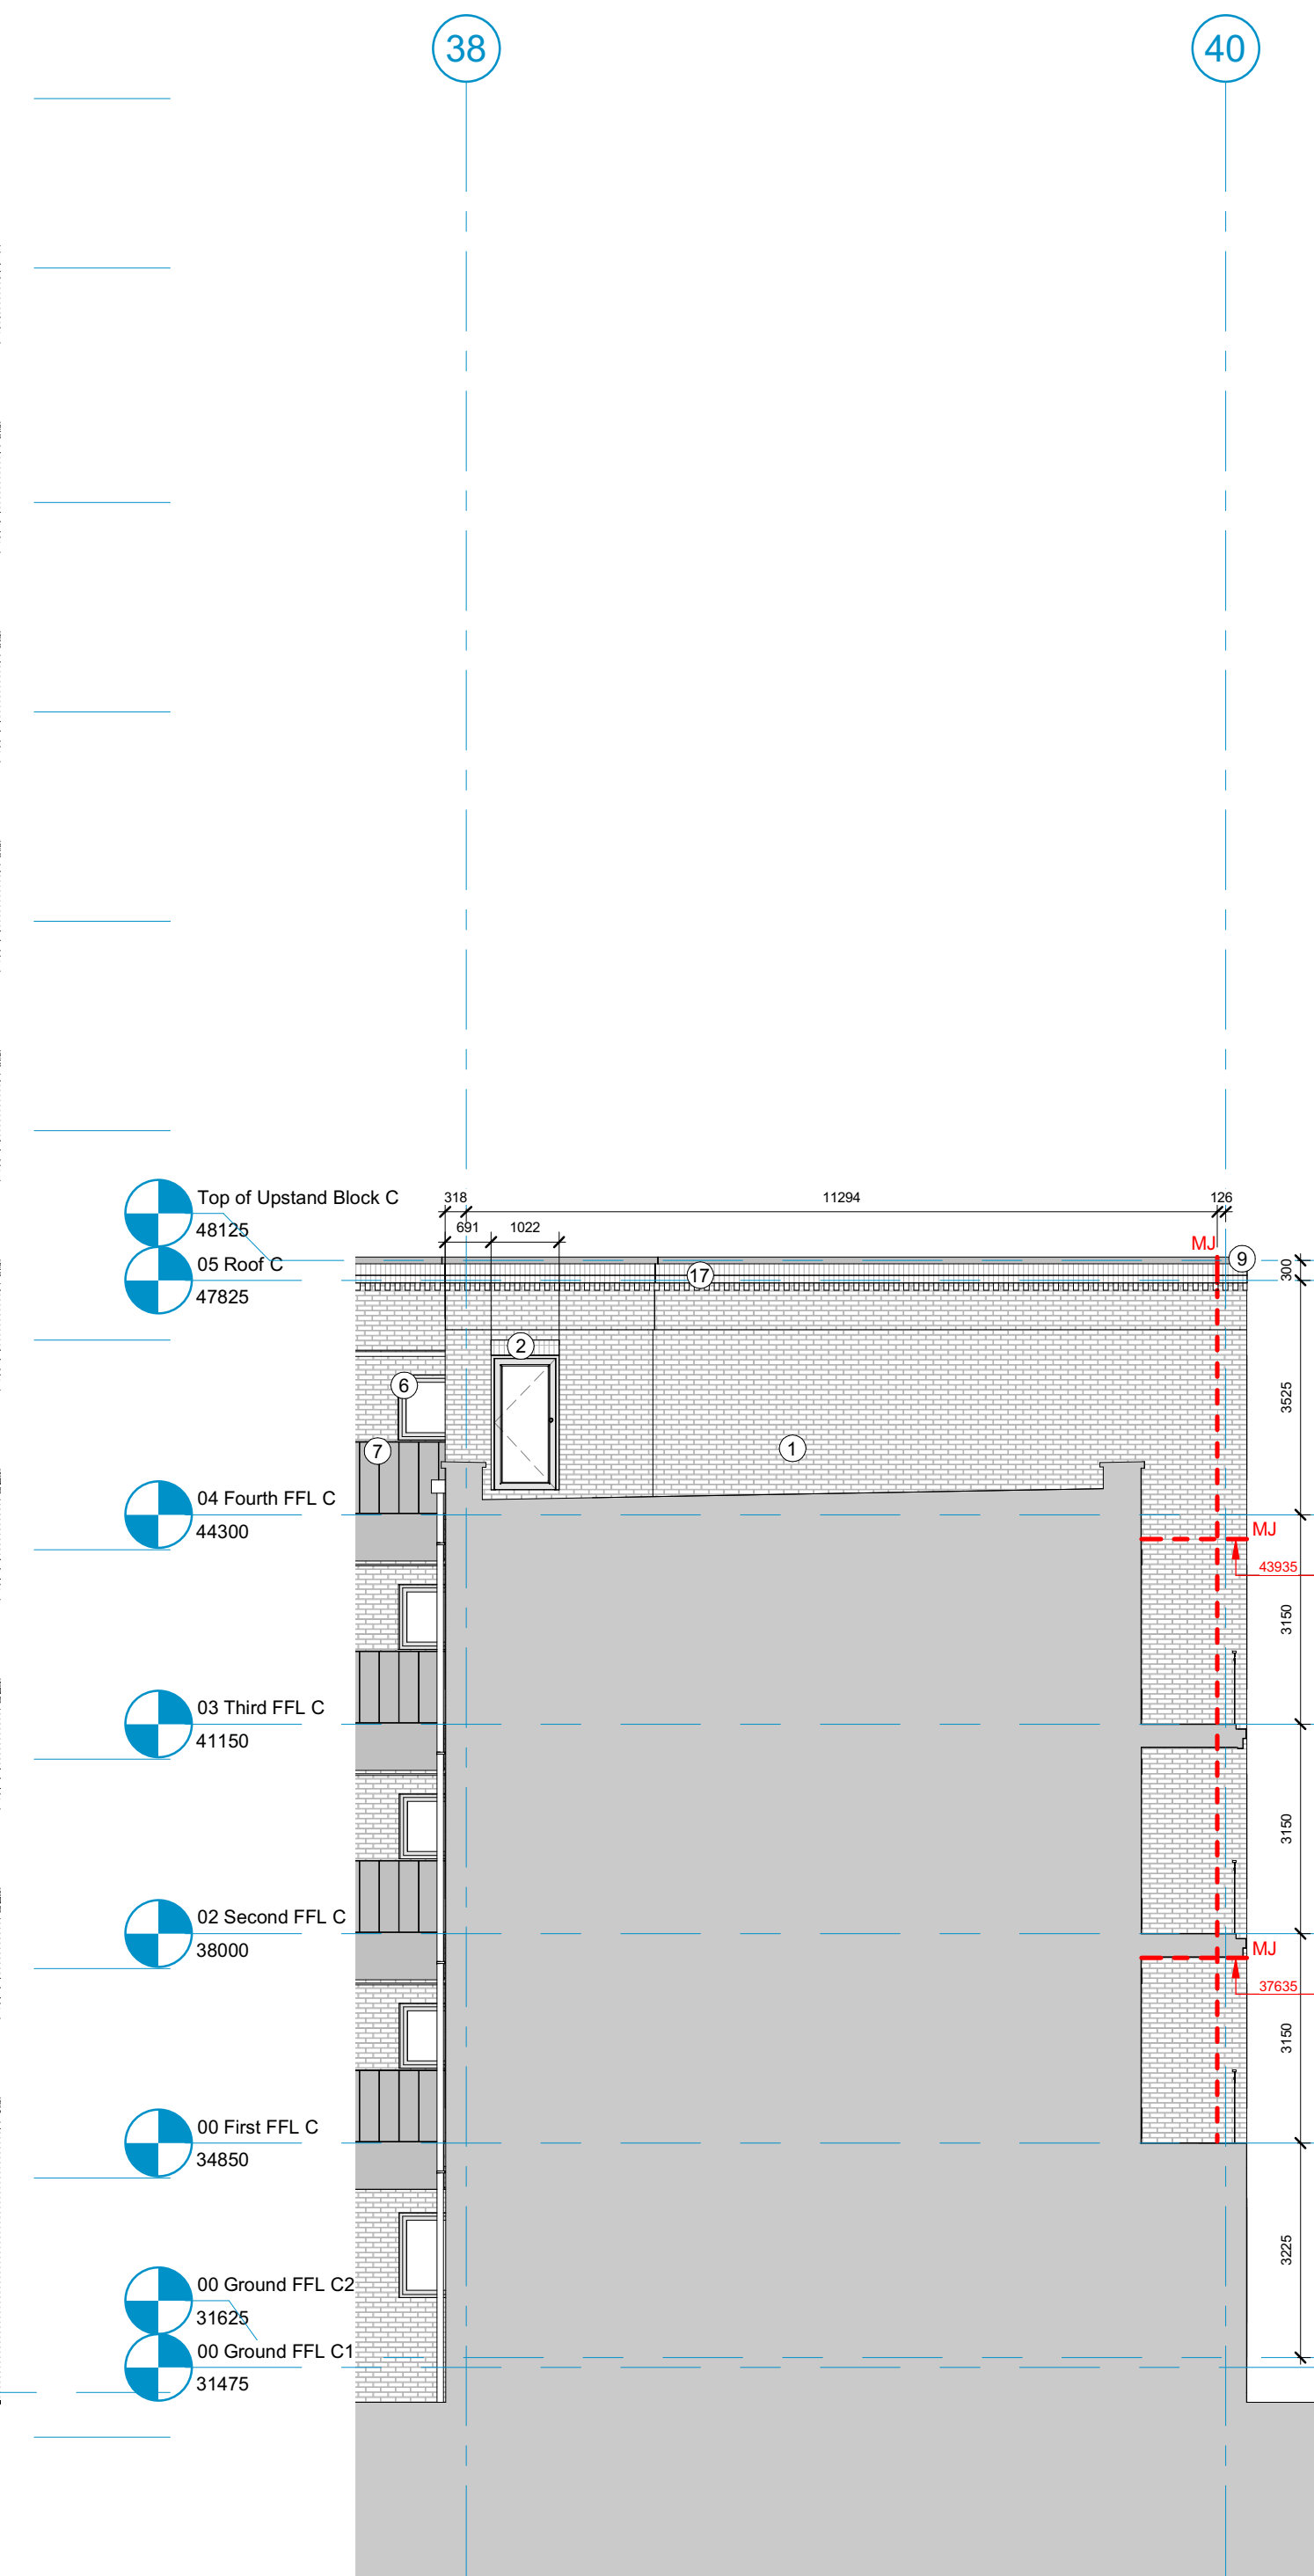
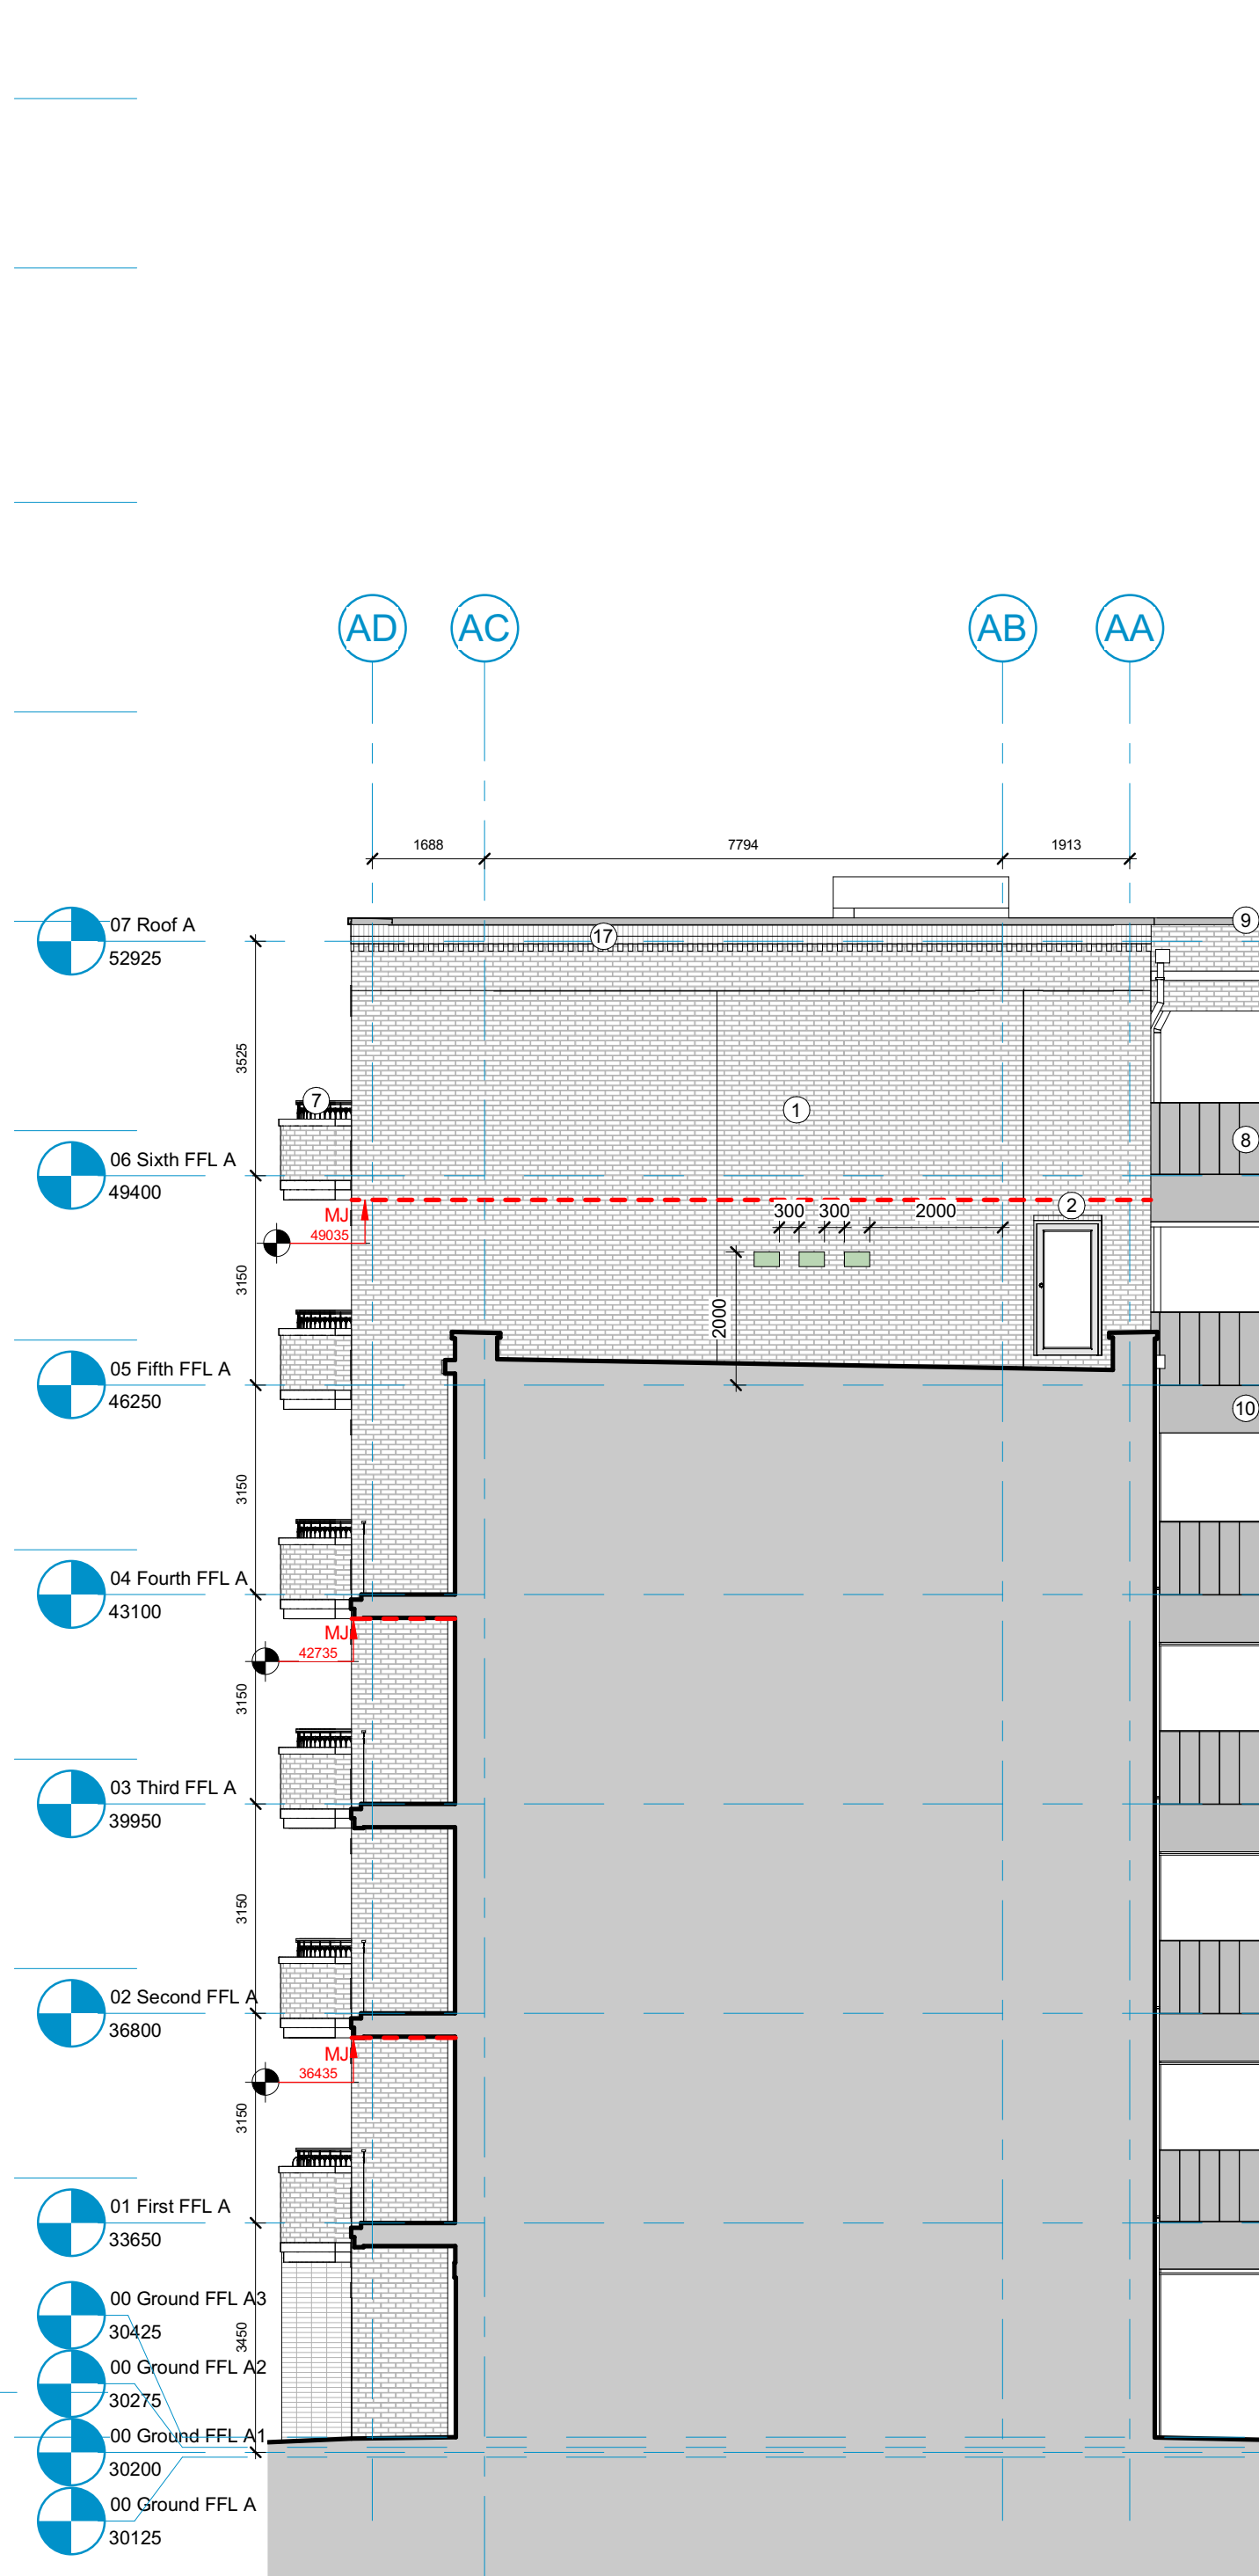


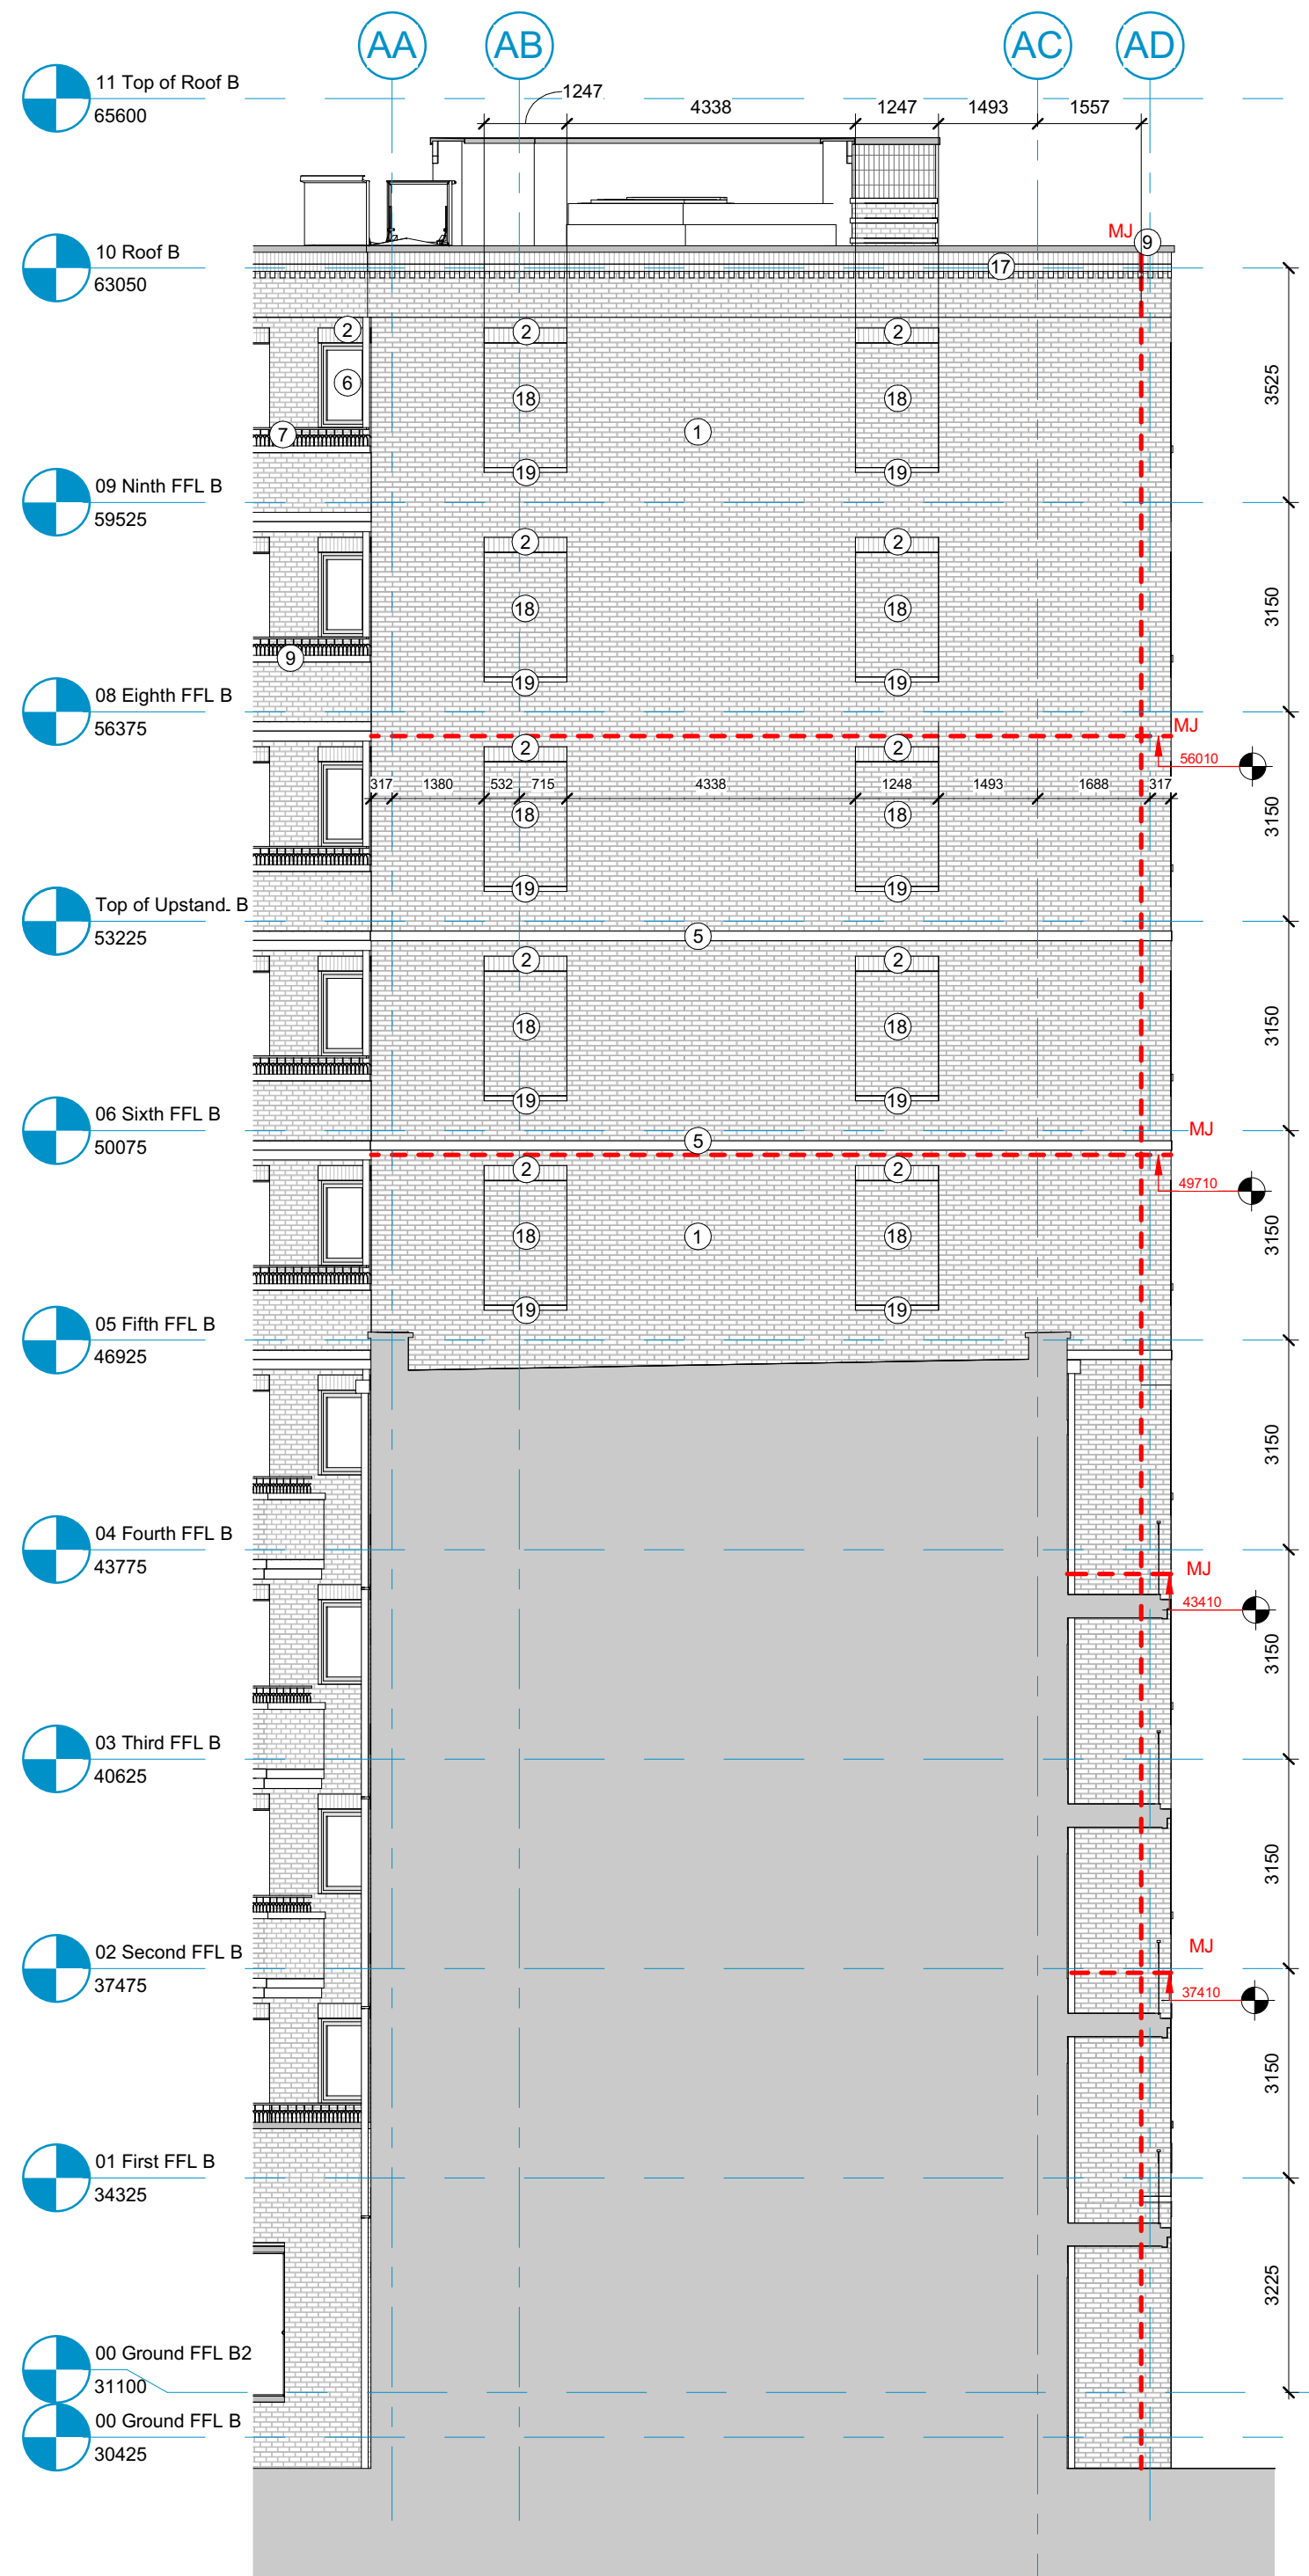

External Finishes Key

- 1 Stretcher Bond - Lindebloem Brick
- 2 Soldier Course Brick Banding - Ibiza Smooth White
- 3 Glazed White Brick - Brilliant White Glazed Brick
- 4 Glazed Red Brick - Bergundy Glazed
- 5 Projecting Stone Banding
- 6 PPC Aluminium Windows - RAL 9010
- 7 Metal Balcony Railings with Feature Arched Profile - RAL 9010
- 8 Solid Metal Panel Ballustrade System with Metal Fins - RAL 9010
- 9 Concrete Coping
- 10 Metal Cladding Facia
- 11 Rainwater Pipes
- 12 Recessed Balcony Brick - Ibiza Smooth White
- 13 Projecting Brick detail - Ibiza Smooth White
- 14 Clear Glazing
- 15 Opaque Glazing
- 16 External Render
- 17 Sawtooth Brick Detail - Ibiza Smooth White
- 18 Recessed Brickwork
- 19 Masonry Cill

- MJ Movement Joint generally including
- 26mm nominal horizontal joints every two floors to align with the masonry support locations
- nominal vertical joints based on 1.3mm width per 1 linear metre of brickwork

BIRD & BAT BOX KEY

- Bat Boxes**
4no. Bat Boxes to be located on southern or eastern elevations above 2m in height and ideally away from direct light sources.
Product Reference: Beaumaris WoodStone Bat Box Midi
- Sparrow Boxes**
6no. Sparrow Boxes to be located on northern or western elevations, between 2-5m above ground level. Sparrows are social birds, therefore boxes to be installed in 2 groups of 3.
Product Reference: WoodStone Estrella House Sparrow Nest Box
- Swift Boxes**
6no. Swift Boxes to be located on northern or western elevations as high as possible in 2 groups of 3 boxes as per sparrows.
Product Reference: Swift Nest Box WoodStone
- Black Redstart Boxes**
4no. Black Redstart Boxes to be positioned on the lift overruns overlooking Block A & C green roof areas.
Product Reference: WoodStone Barcelona Open Nest Box (Brown)



Bird & Bat Box Examples

Note: Proposed bird and bat box locations and types coordinated with Ecology Consultant Greengage



Job Title
Belmont Street, Camden

Drawing Title
Elevation 8 (Flank Elevations)

Scale
1:100 @ A1 / 1:200 @ A3

Drawn
HO

Checked
PA

Date
07/13/23

Project
LD504- ECE - ZZ - ZZ - DR - A - 0408C05

Originator
Zone
Level
Type
Displ.
Org. No.
Rev

A5 - Construction Issue

Rev Date Revision Details Dr Ch

C05 27.02.24 Condition 23 - Planning Submission AL PA
C04 13.02.24 Bat & Bird Box Locations Added AL PA
C03 16.01.24 MJ clarified, thickness updated, dimensions added AL PA
C02 25.10.23 Updated to NHBC comments AL PA
C01 24.07.23 Updated to NMA Comments HO PA

ECE Architecture
www.ecearchitecture.com

London: 76 Great Suffolk Street, London, SE1 0BL
T 020 7928 2773 E london@ecearchitecture.com
Sussex: Brooklyn Chambers, 11 Goring Road, Worthing, West Sussex, BN12 4AP
T 01903 248777 E sussex@ecearchitecture.com
Bristol: Westworks, Beacon Tower, Colston Street, Bristol, BS1 4XE
T: 0117 214 1101 E bristol@ecwestworks.com

CAD Plot Date: 27/02/2024 14:13:42

CDM 2015 Health & Safety Information

This information relates only to 'Significant Hazards' identified on this drawing and is to be read in conjunction with the Designer's Risk Assessment Register.

© ECE Architecture Limited. No dimensions to be scaled from drawing except for the purposes of Planning Applications. The contractor should check all dimensions on site. It is the contractors responsibility to ensure compliance with Building Regulations.