




LABTECH

This drawing is copyright LabTech.
Do not scale from this drawing.
Drawings to be read in conjunction with all other architectural
and design consultant information.
All dimensions and levels to be checked on site by the
contractor and such dimensions to be his responsibility.
Report all drawing errors, omissions and discrepancies to the
architect.

NOTES

○ DRAFT ○ TENDER ● PLANNING


Camden Market Stables		
Level	Existing Plan	
GF		
Scale at A3	Date	Drawn By
1:50	18.12.2023	KT
Rev	Date	Description
-	-	-
Drawing Number		Project Number
CM_E_3		5905

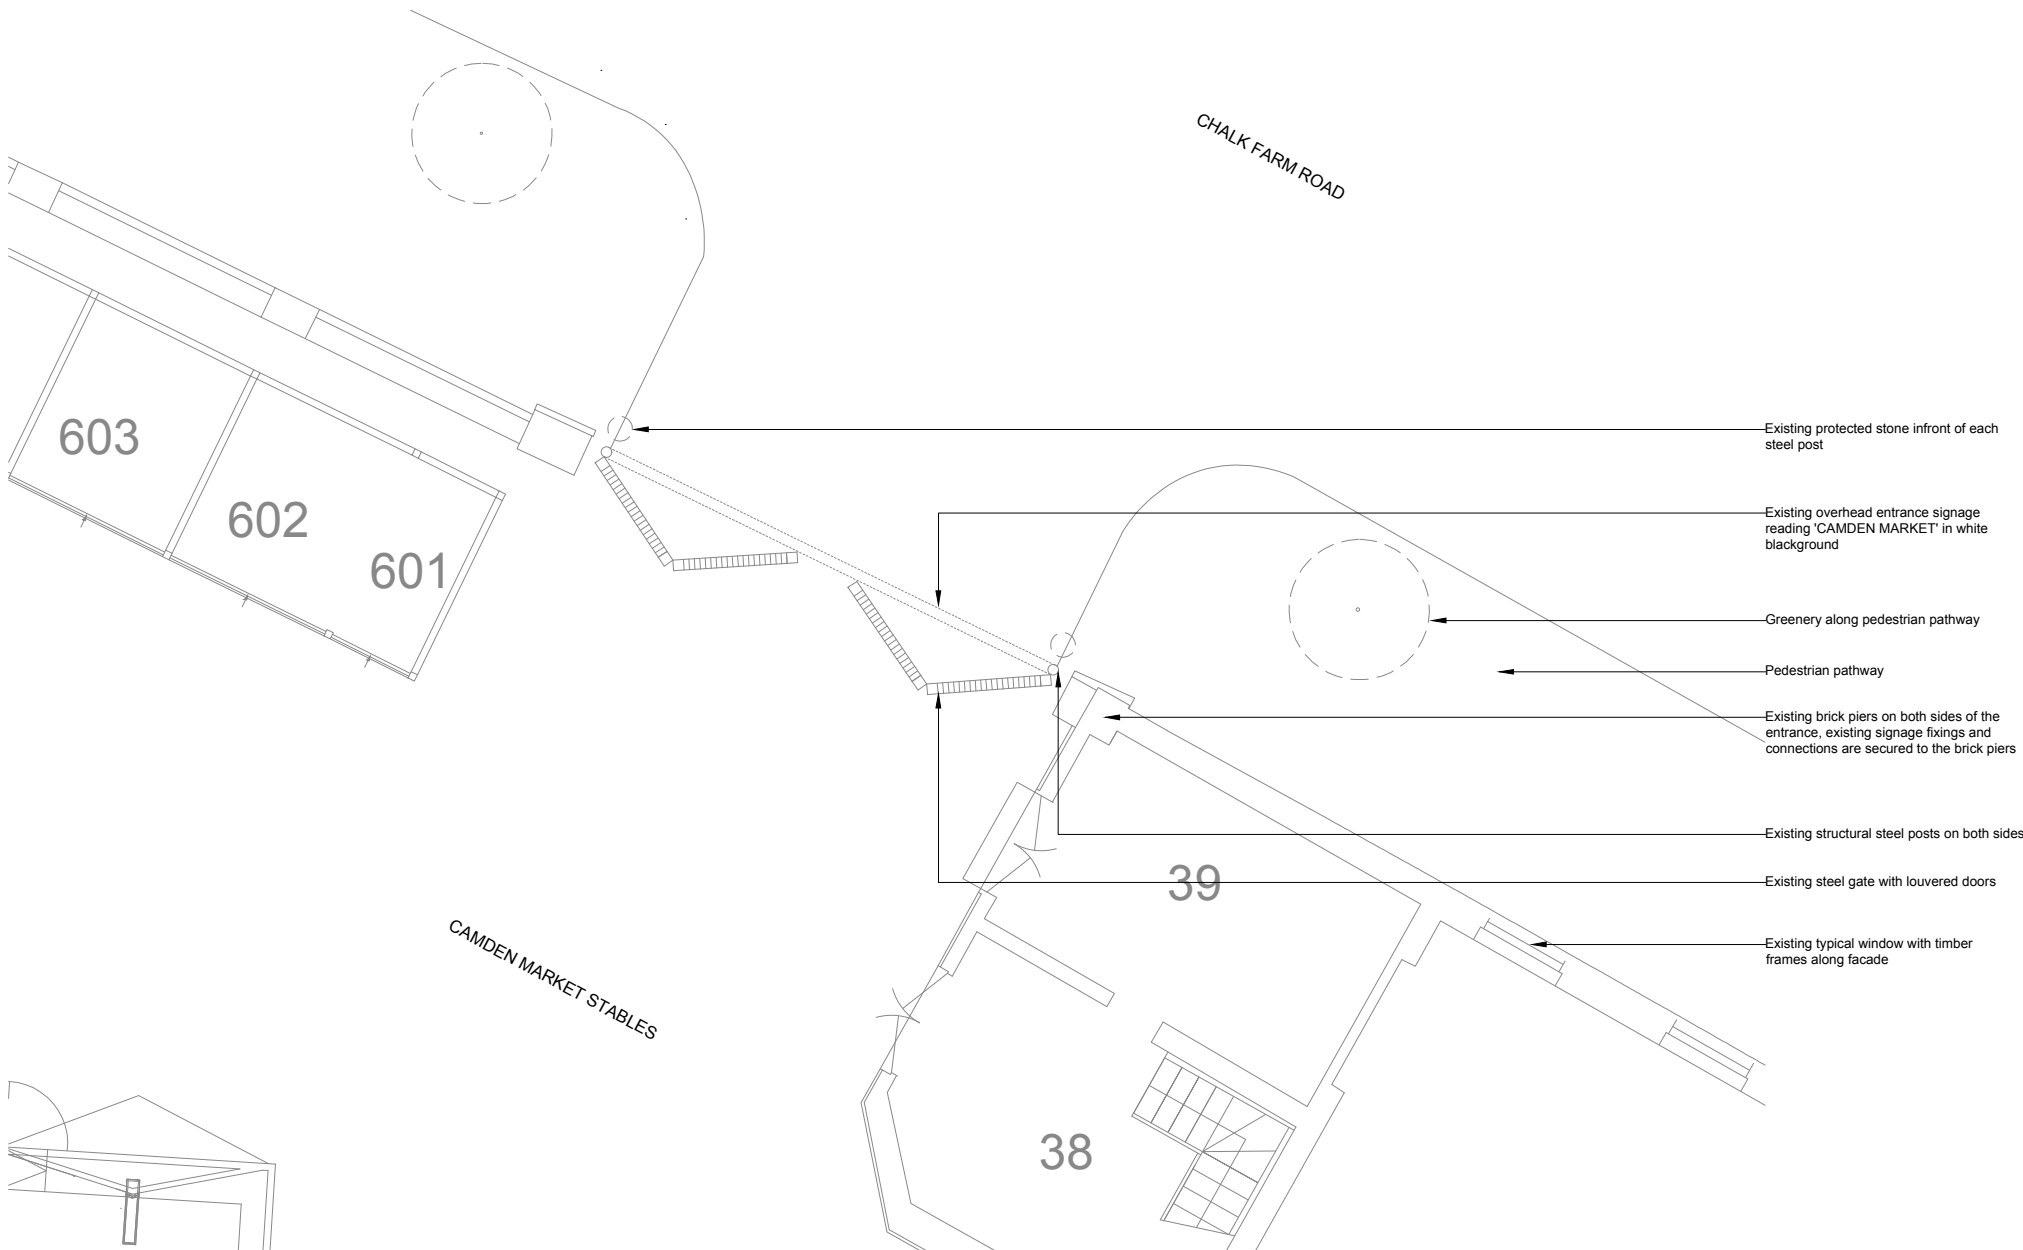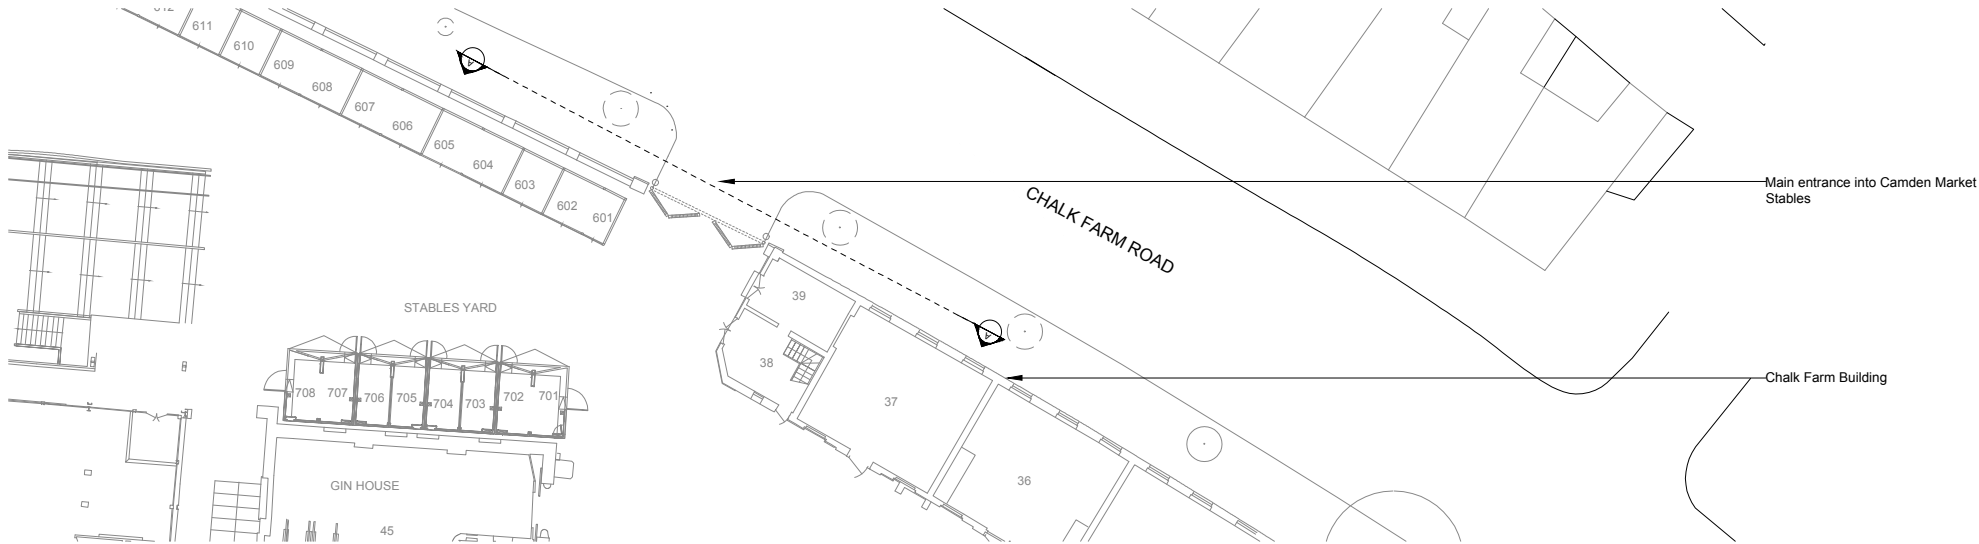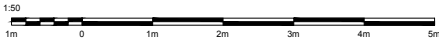


LABTECH

This drawing is copyright LabTech.
Do not scale from this drawing.
Drawings to be read in conjunction with all other architectural
and design consultant information.
All dimensions and levels to be checked on site by the
contractor and such dimensions to be his responsibility.
Report all drawing errors, omissions and discrepancies to the
architect.

NOTES

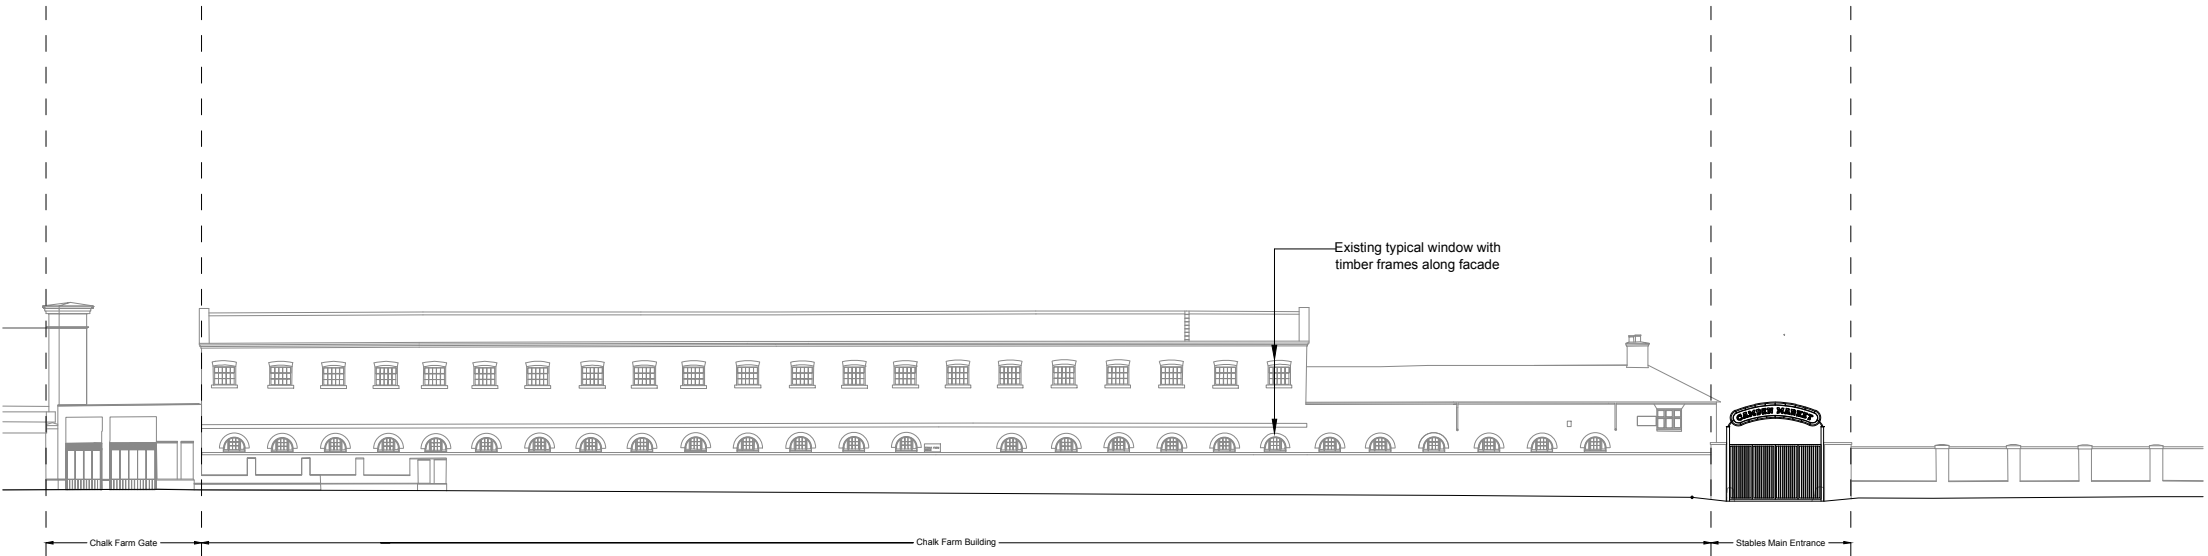

1 EXISTING LONG ELEVATION A (VIEW FROM CHALK FARM ROAD)
SCALE: 1:200 A3

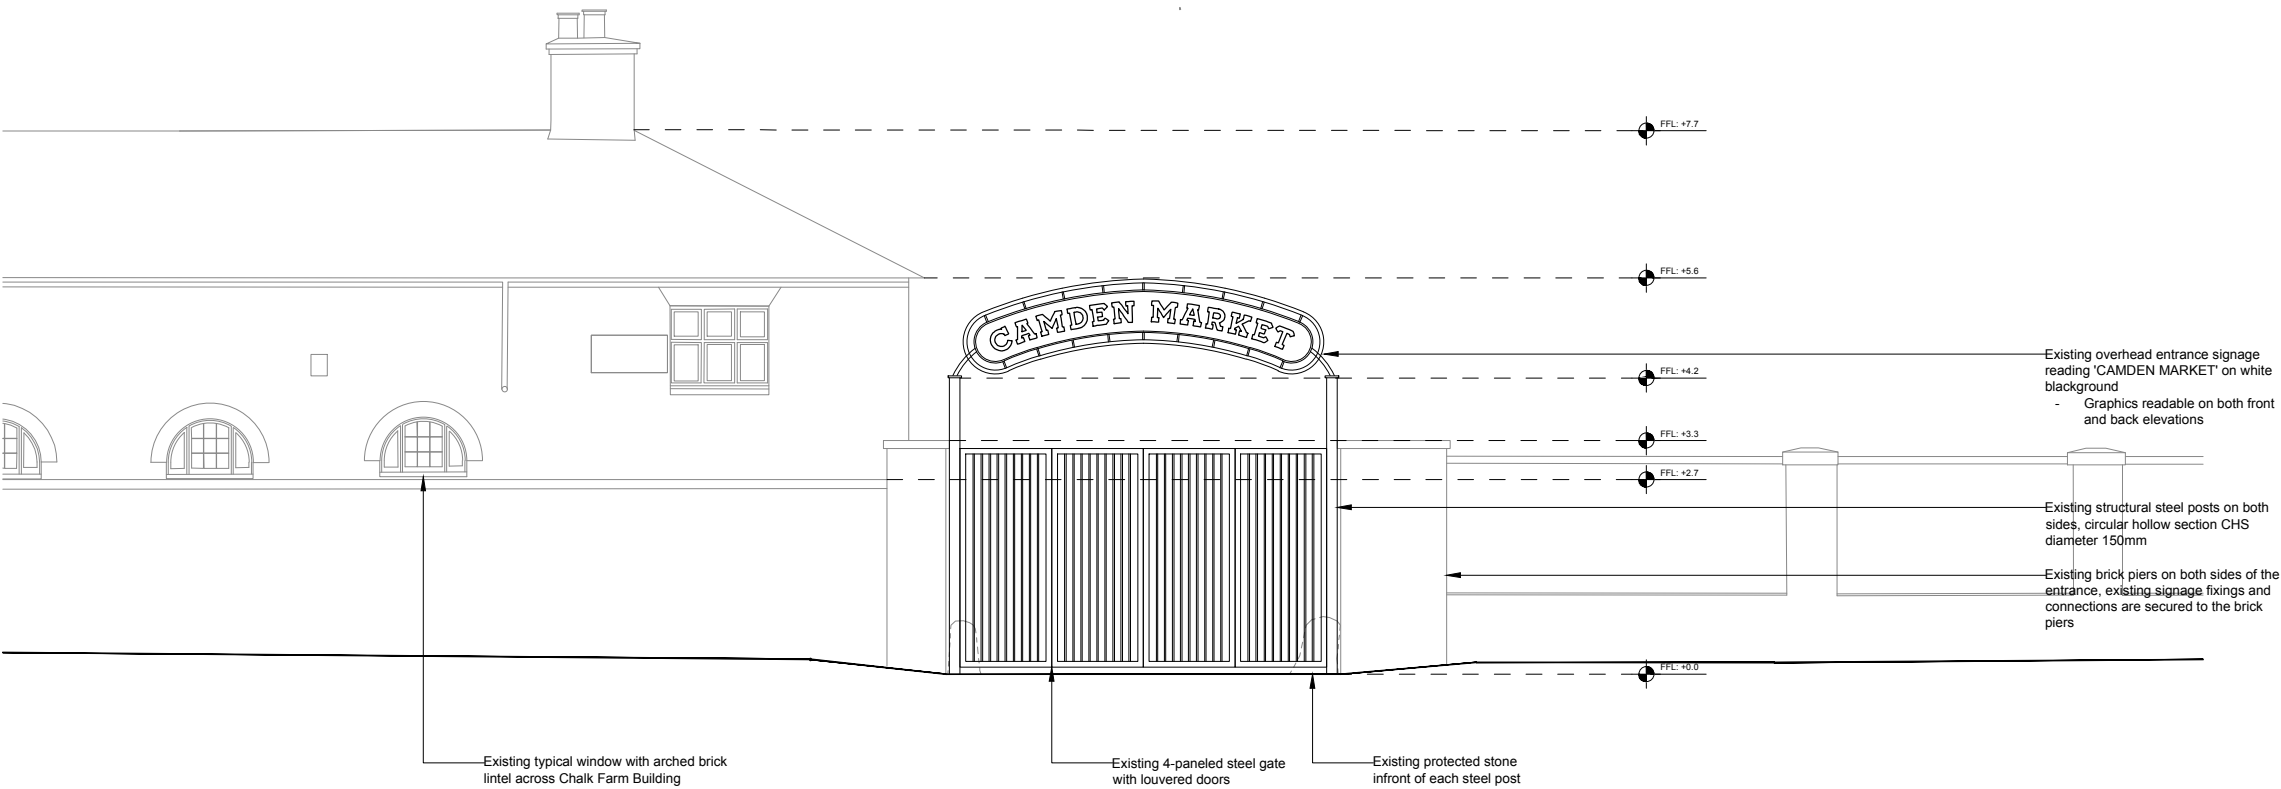

2 EXISTING ELEVATION A
SCALE: 1:50 A3

○ DRAFT ○ TENDER ● PLANNING

Camden Market Stables		
Level	Existing Long Elevation & Elevation A	
GF		
Scale at A3	Date	Drawn By
1:50	18.12.2023	KT
Rev	Date	Description
-	-	-
Drawing Number		Project Number
CM_E_4		5905

