




Data provider : Ordnance Survey


Data provider copyright : © Crown  
Copyright 2024. All rights reserved.  
Licence Number 100047514

**A** Location Plan 1:1250

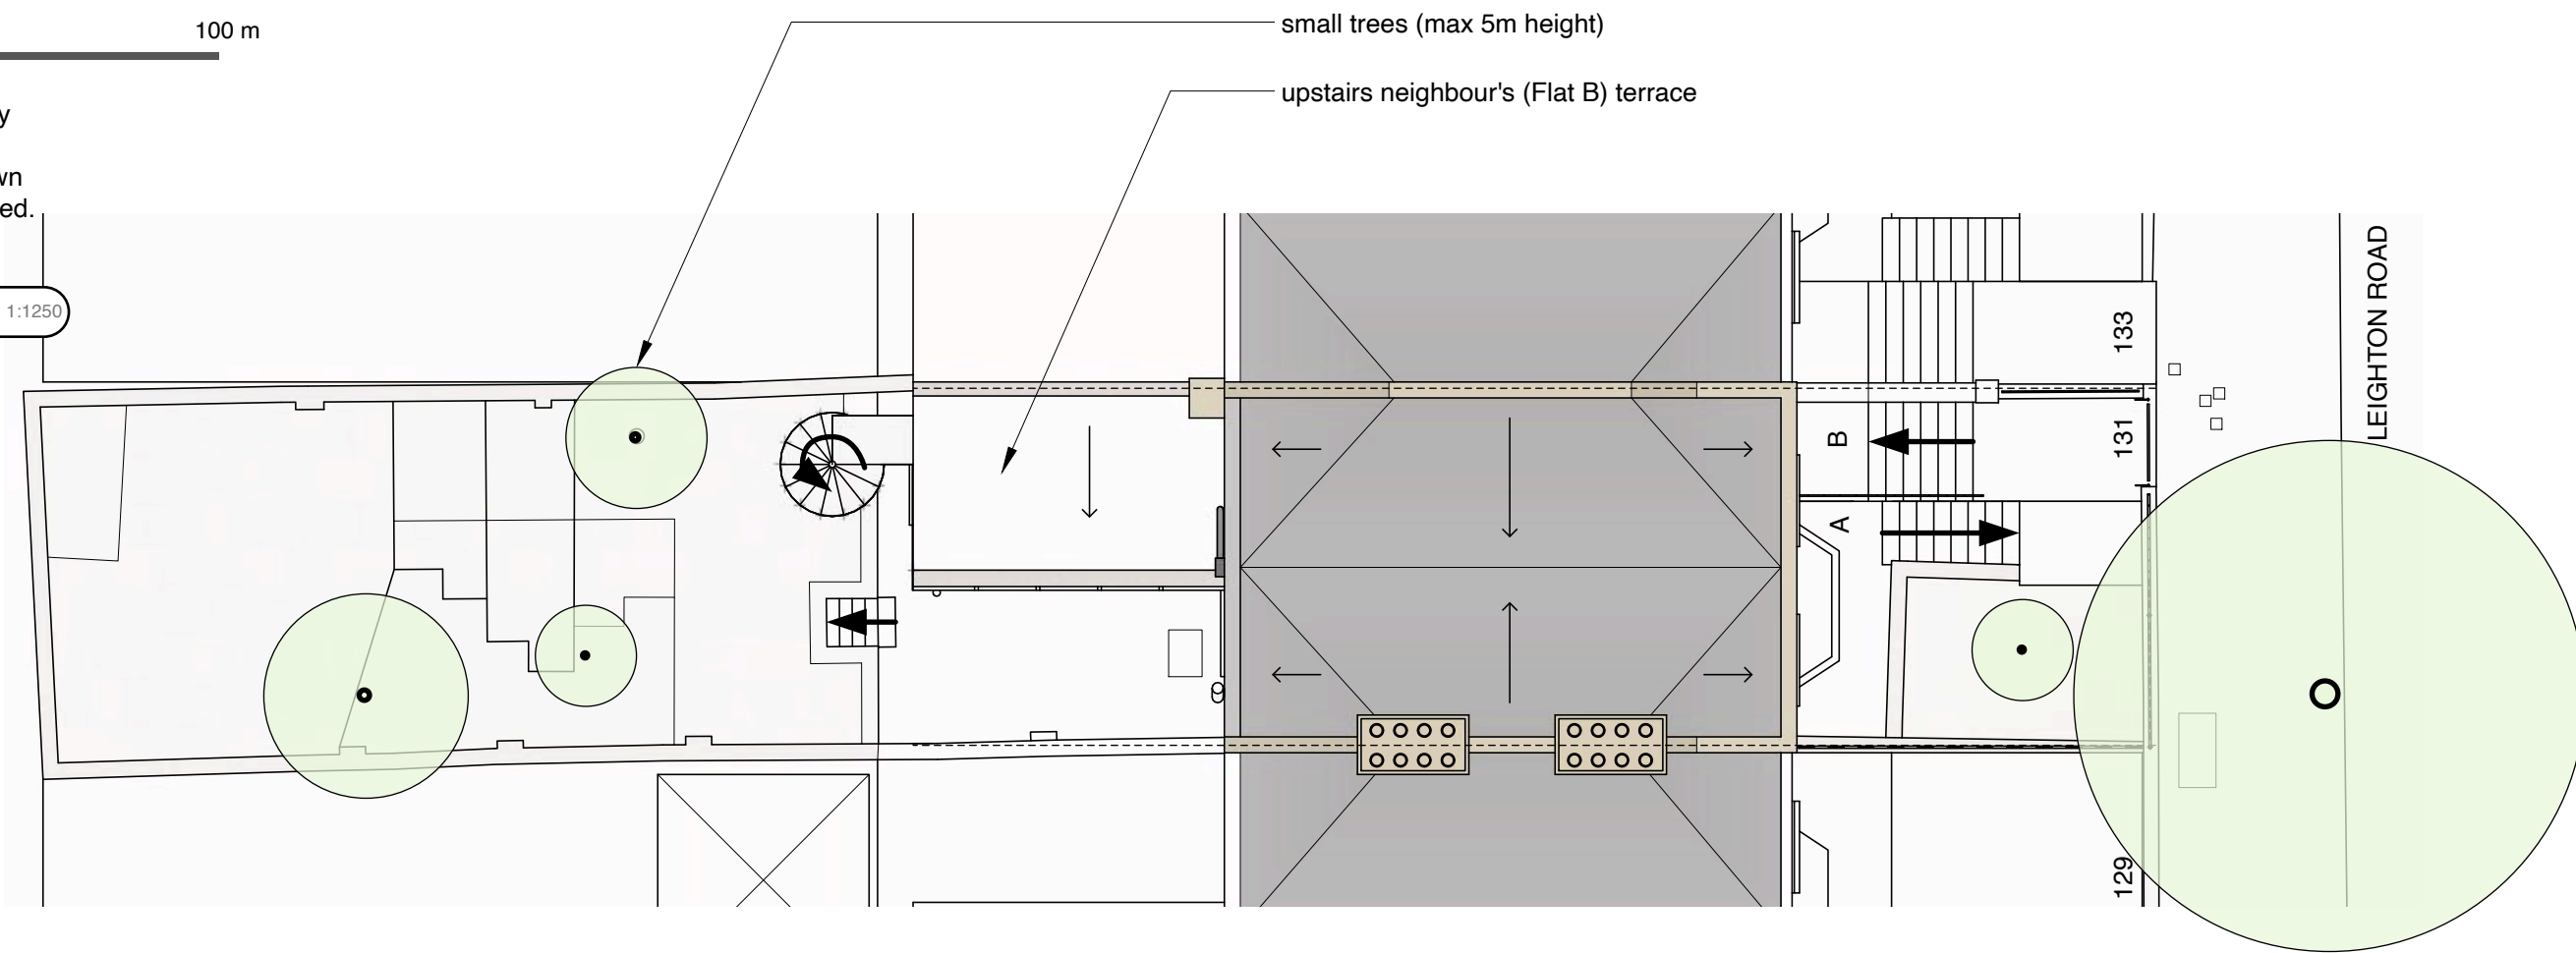


**B** Existing Site Plan  
PL01 1:100



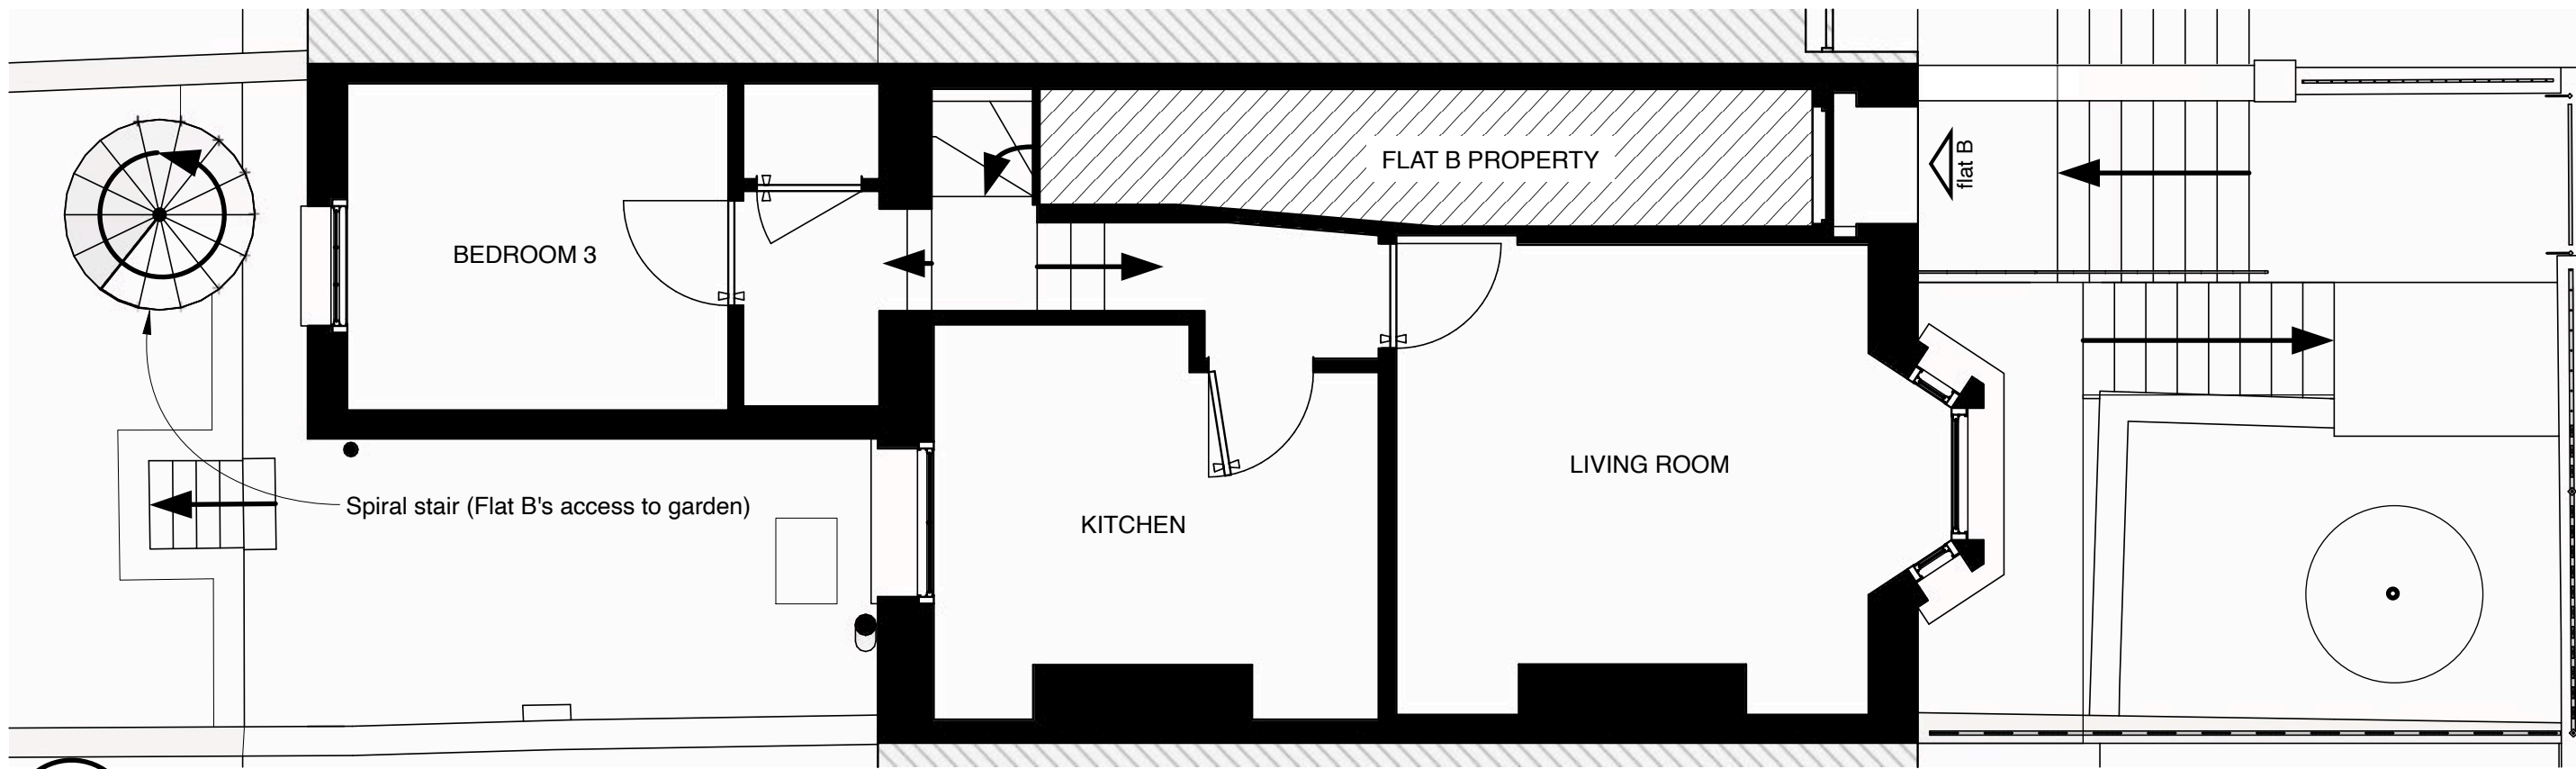

**B** Existing Upper Ground Floor Plan  
 PL02 1:50

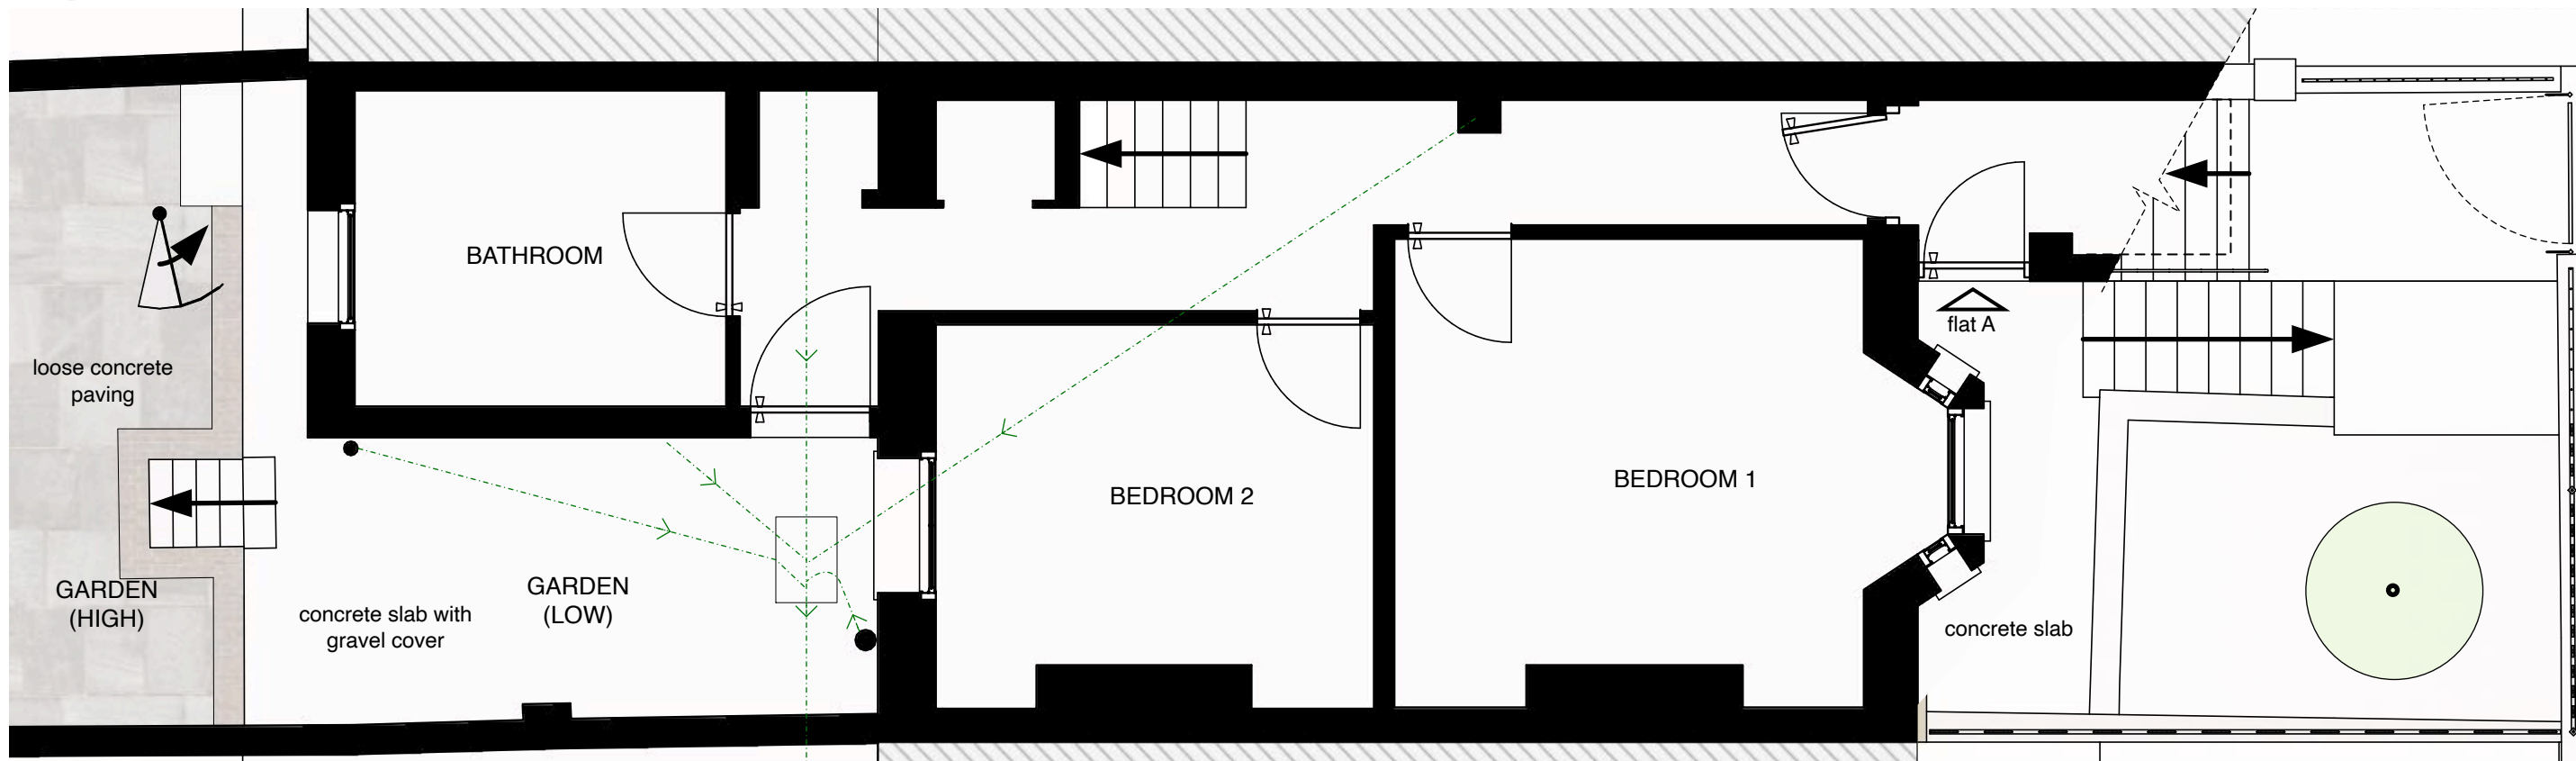


**A** Existing Lower Ground Floor Plan  
 PL02 1:50





0 5 10 m


A Street Elevation 1:100

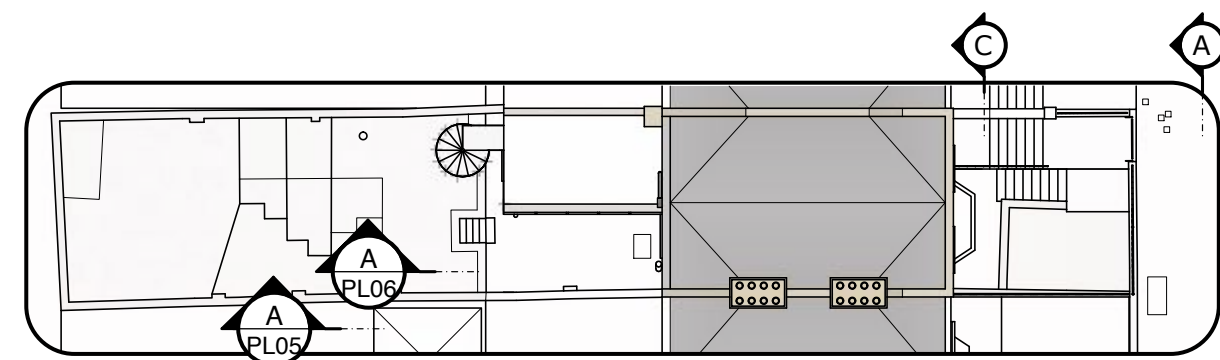

B Site Plan 1:200

Existing Front Elevation

1:50

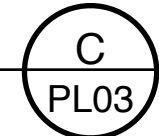

0 1 2 3 5 m



FLAT B

FLAT A

timber vertical sliding sash windows

**Tom Kaneko**  
Design & Architecture  
t:07762 656493 w:tomkaneko.com

PROJECT  
131a Leighton Road

CLIENT  
J Meyersohn

DRAWING  
Existing Front Elevations

SCALE  
1:50 / 1:100  
(A3)


DATE  
12/02/24

DRW No. REV  
52/PL03 -





A Rear Elevation Context 1:100

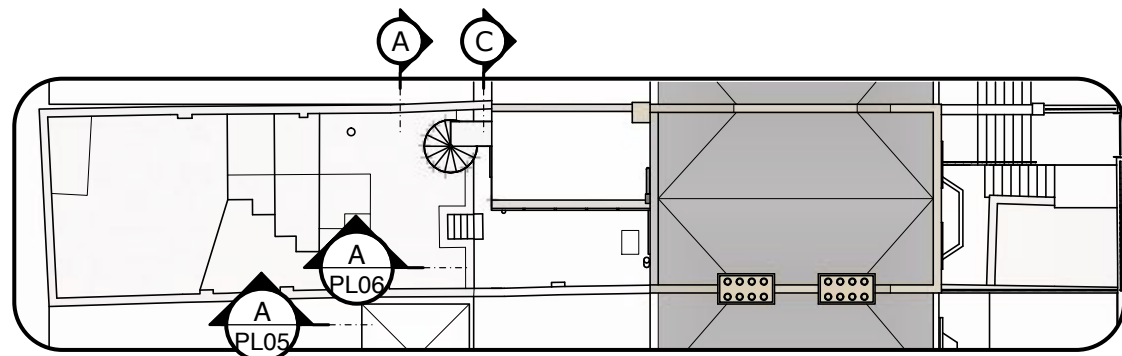

B Site Plan 1:200

Existing Rear Elevation

1:50



**Tom Kaneko**

Design & Architecture  
t:07762 656493 w:tomkaneko.com

PROJECT  
131a Leighton Road


CLIENT  
J Meyersohn


DRAWING  
Existing Rear Elevations

SCALE	DATE	DRW No.	REV
1:50 / 1:100 (A3)	12/02/24	52/PL04	A

**A** Existing Side Elevation / Section A  
PL05 1:50

Elevation as seen by neighbour at No. 129

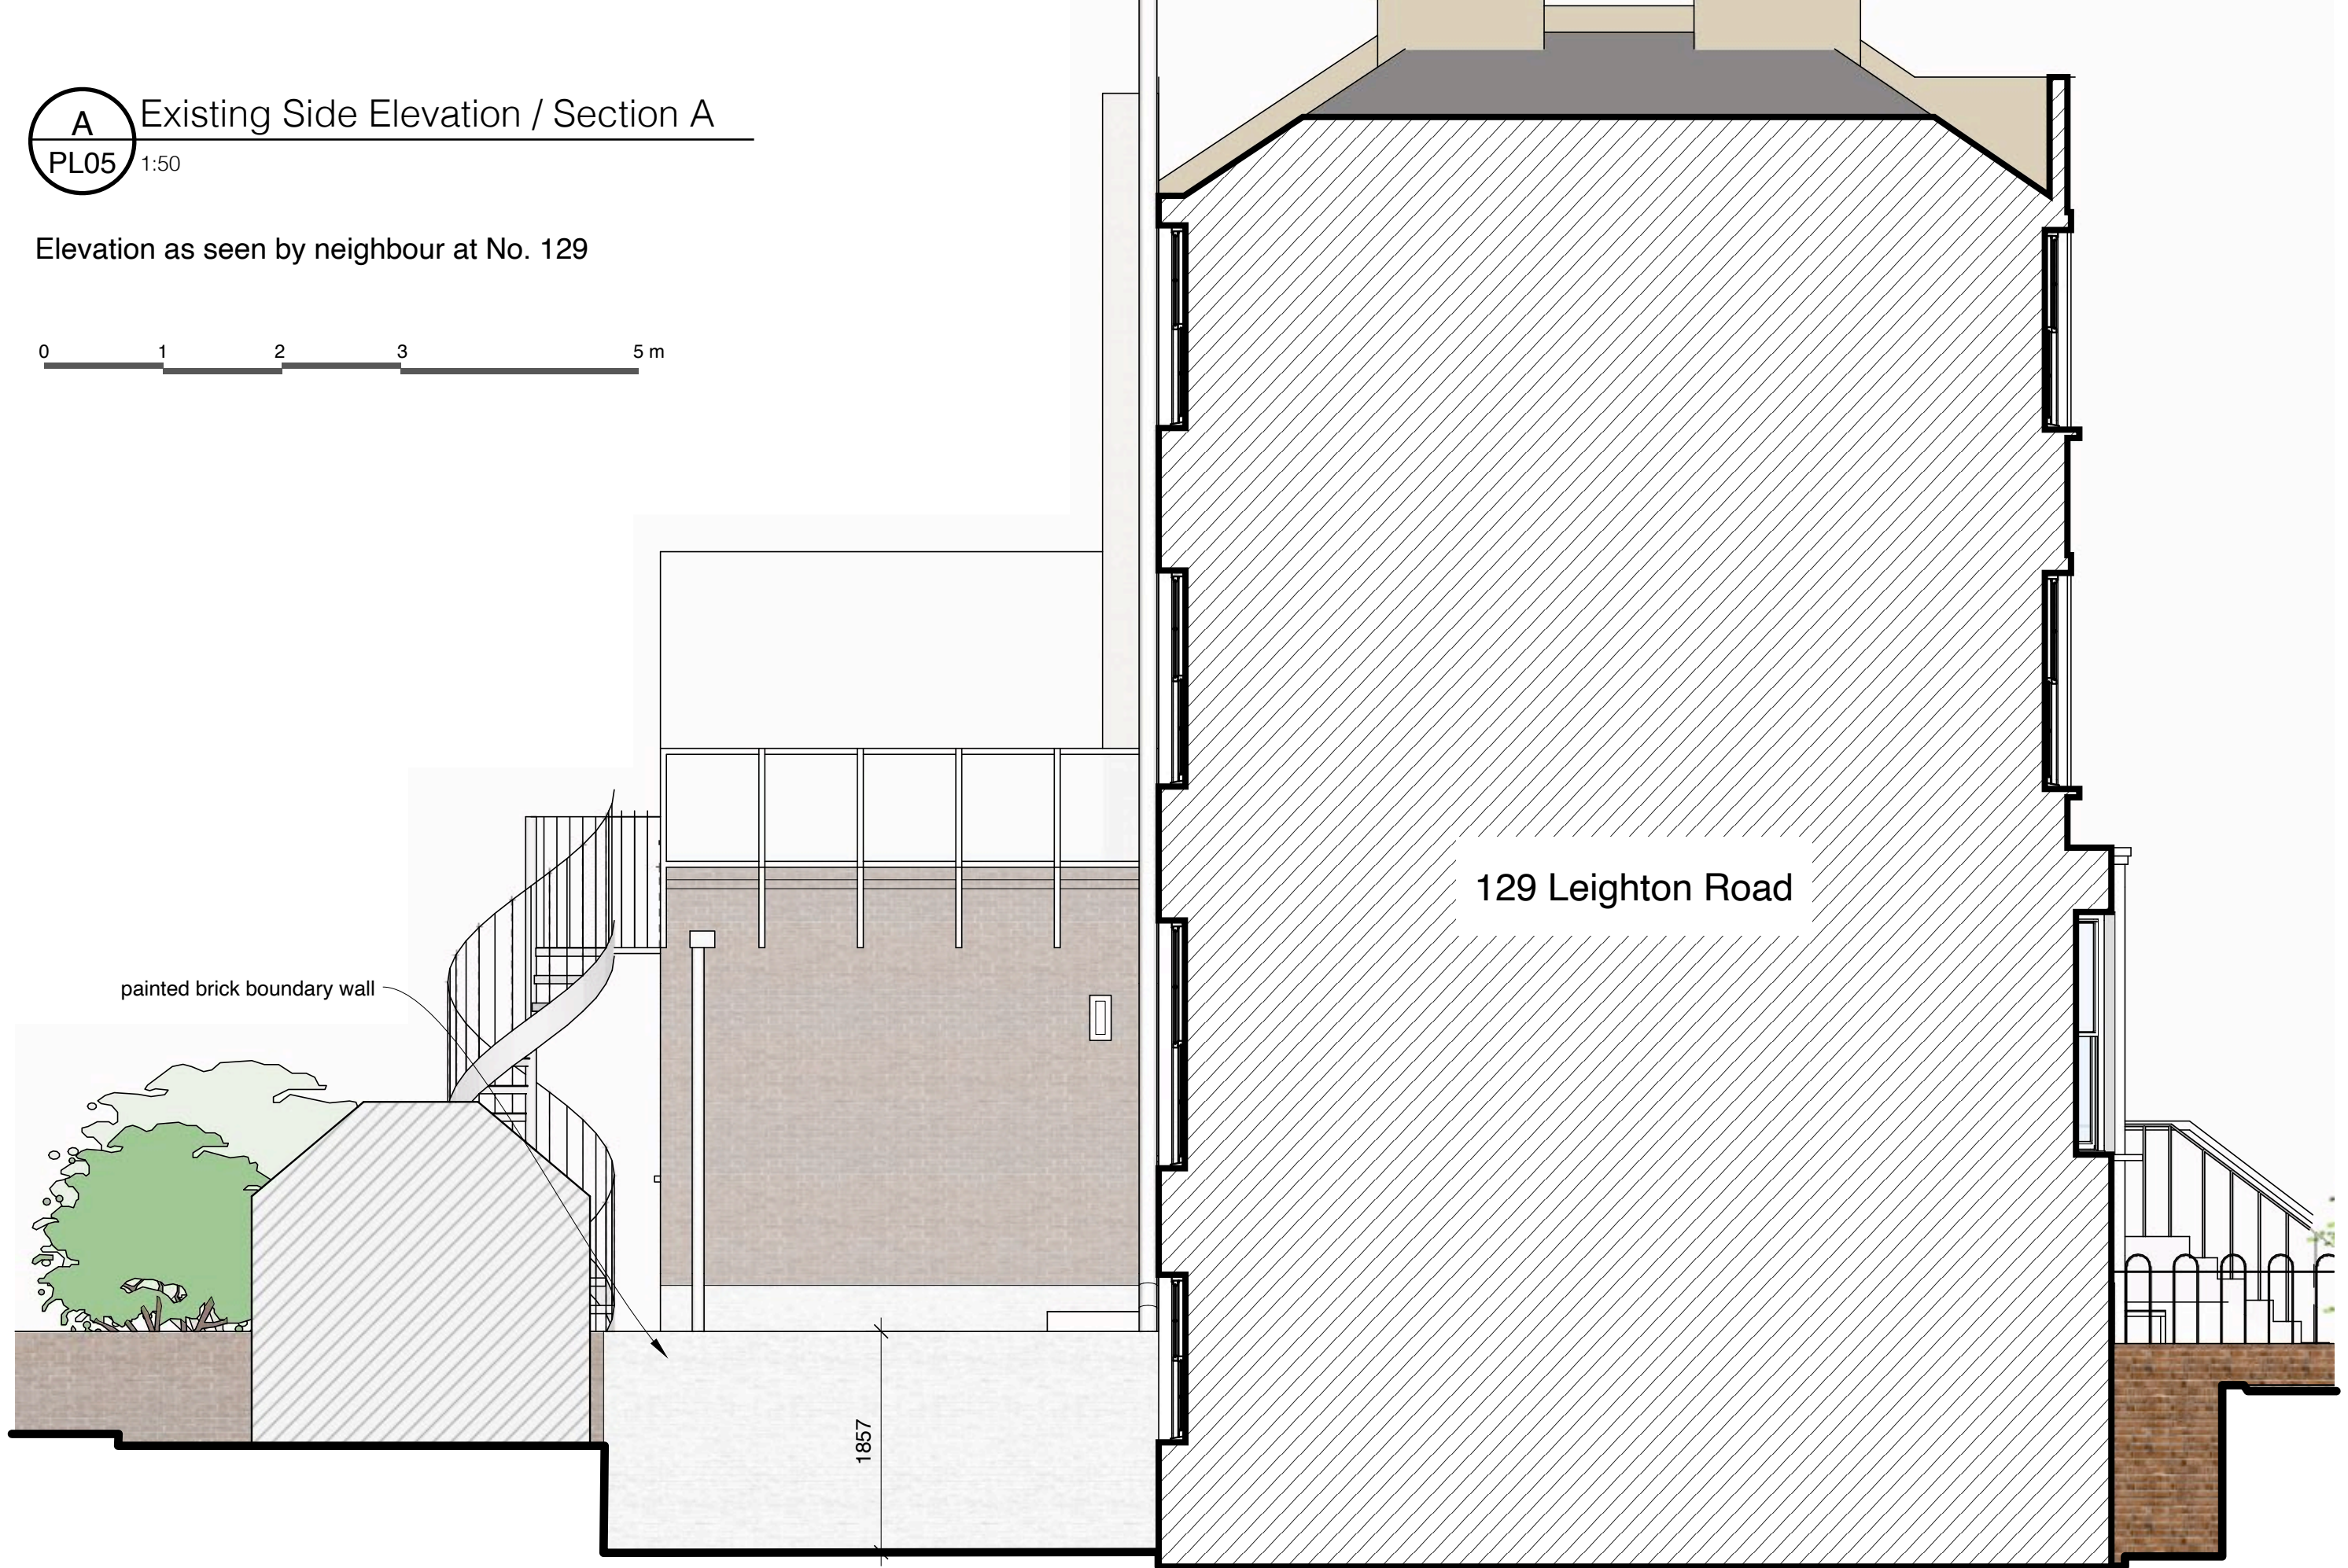

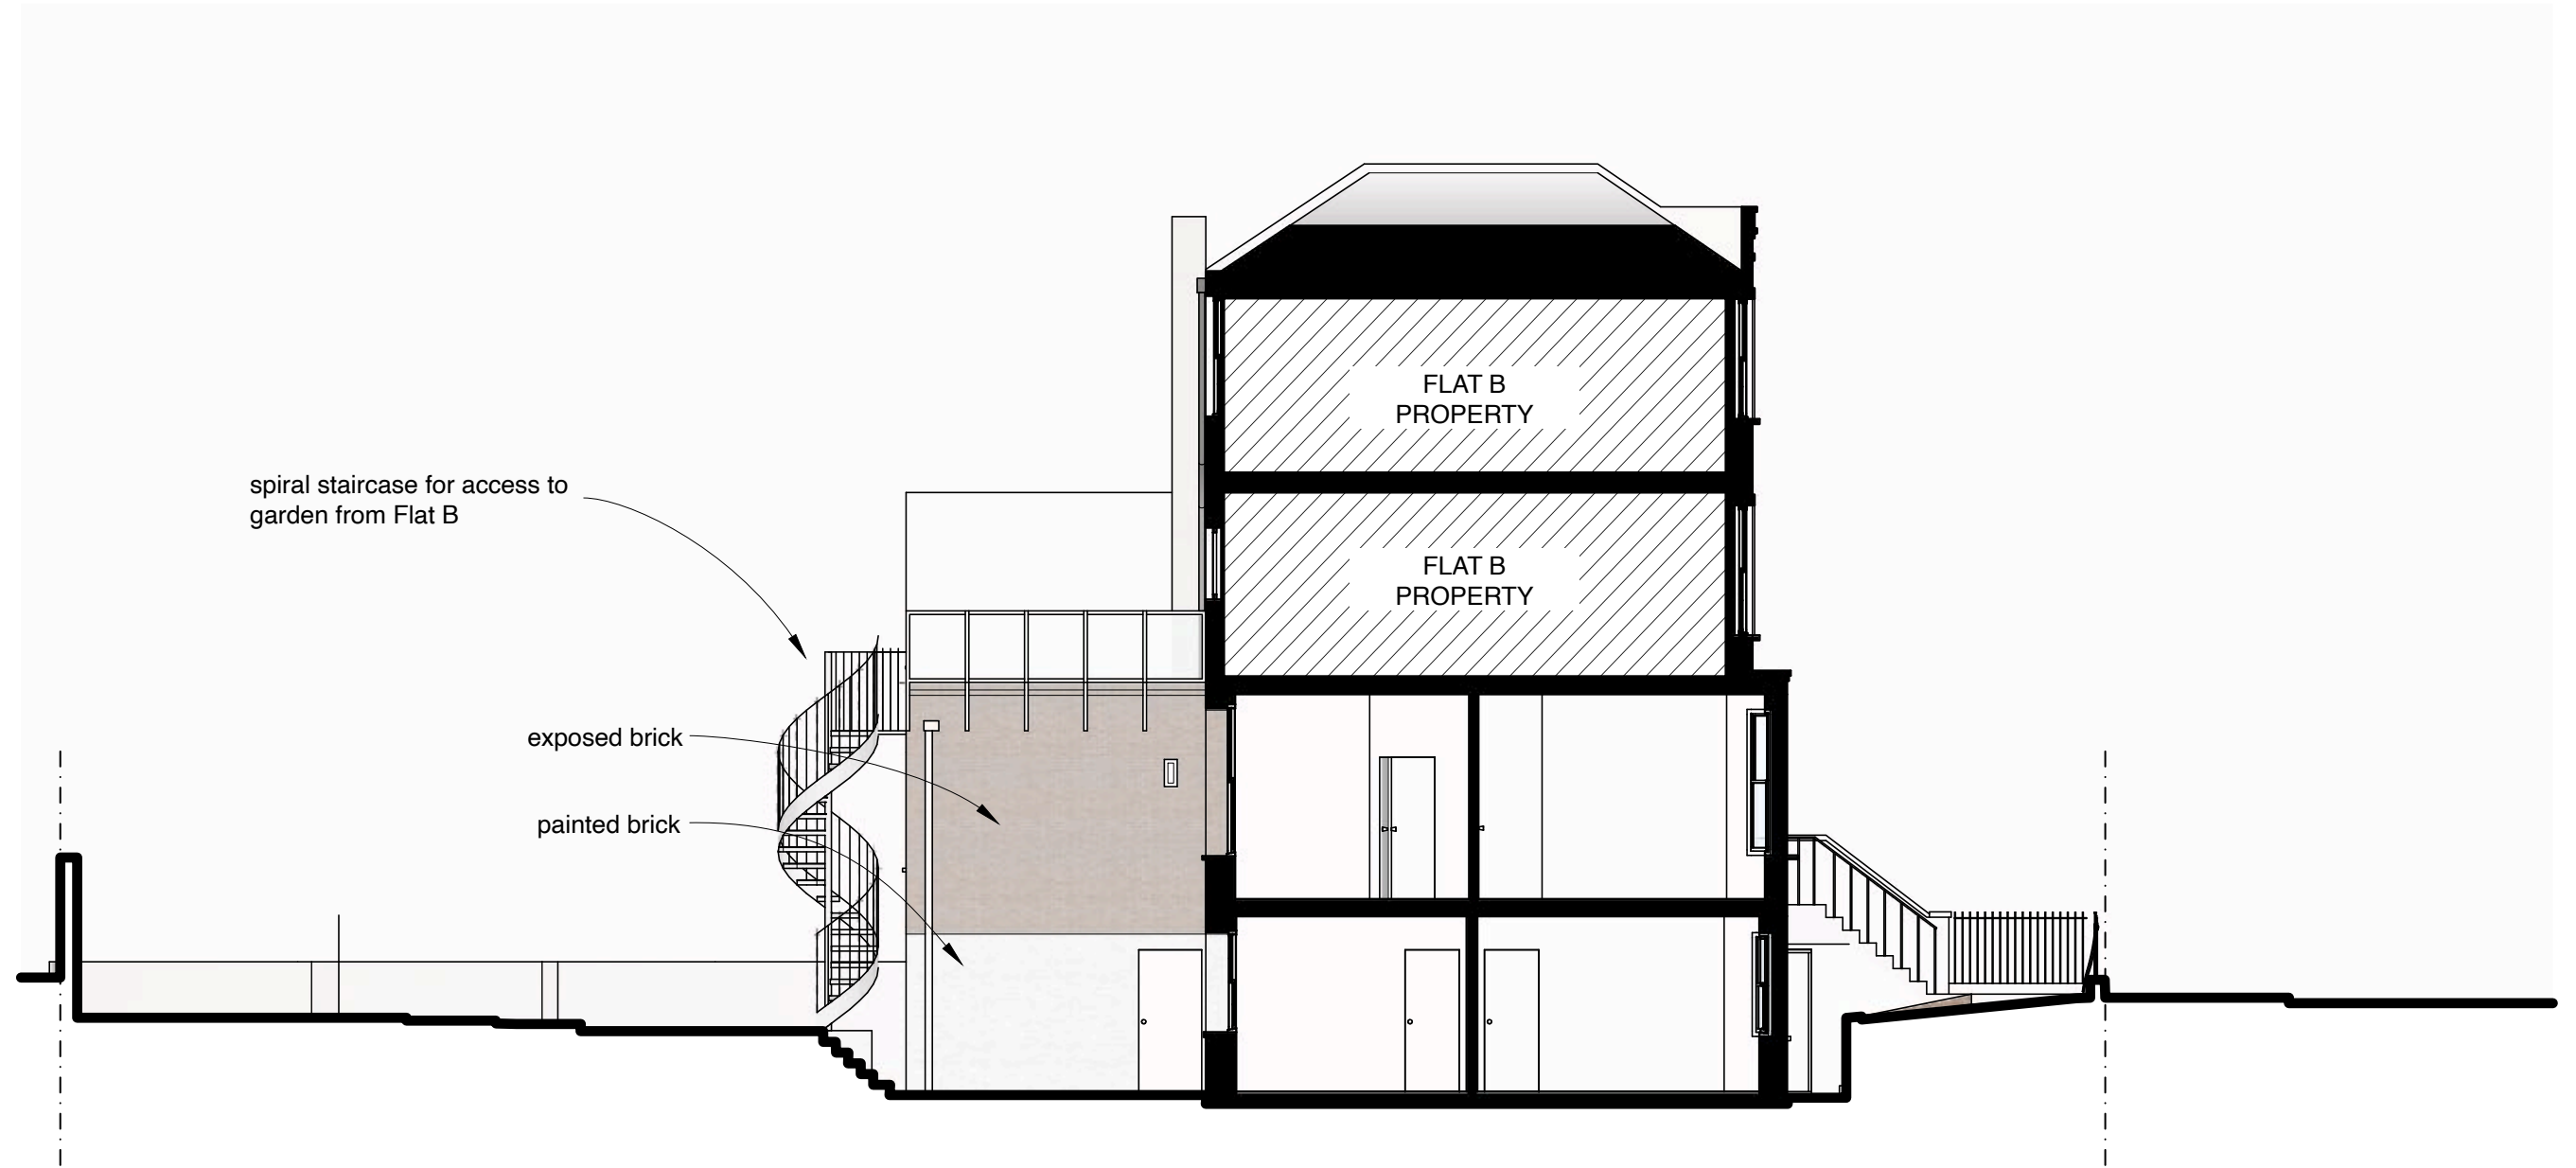

**A** Existing Section A  
 PL06 1:100

