




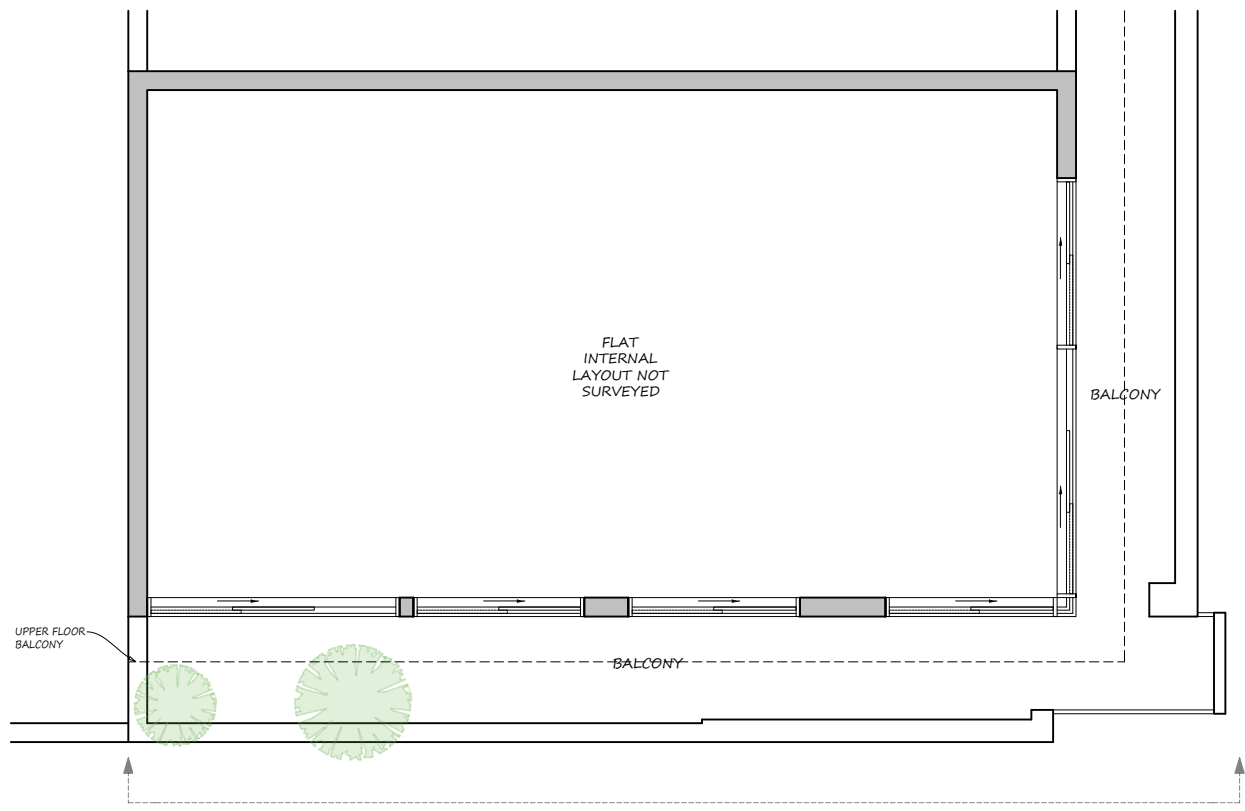

PRE-EXISTING SIXTH FLOOR (FLAT 17) PLAN 1:100

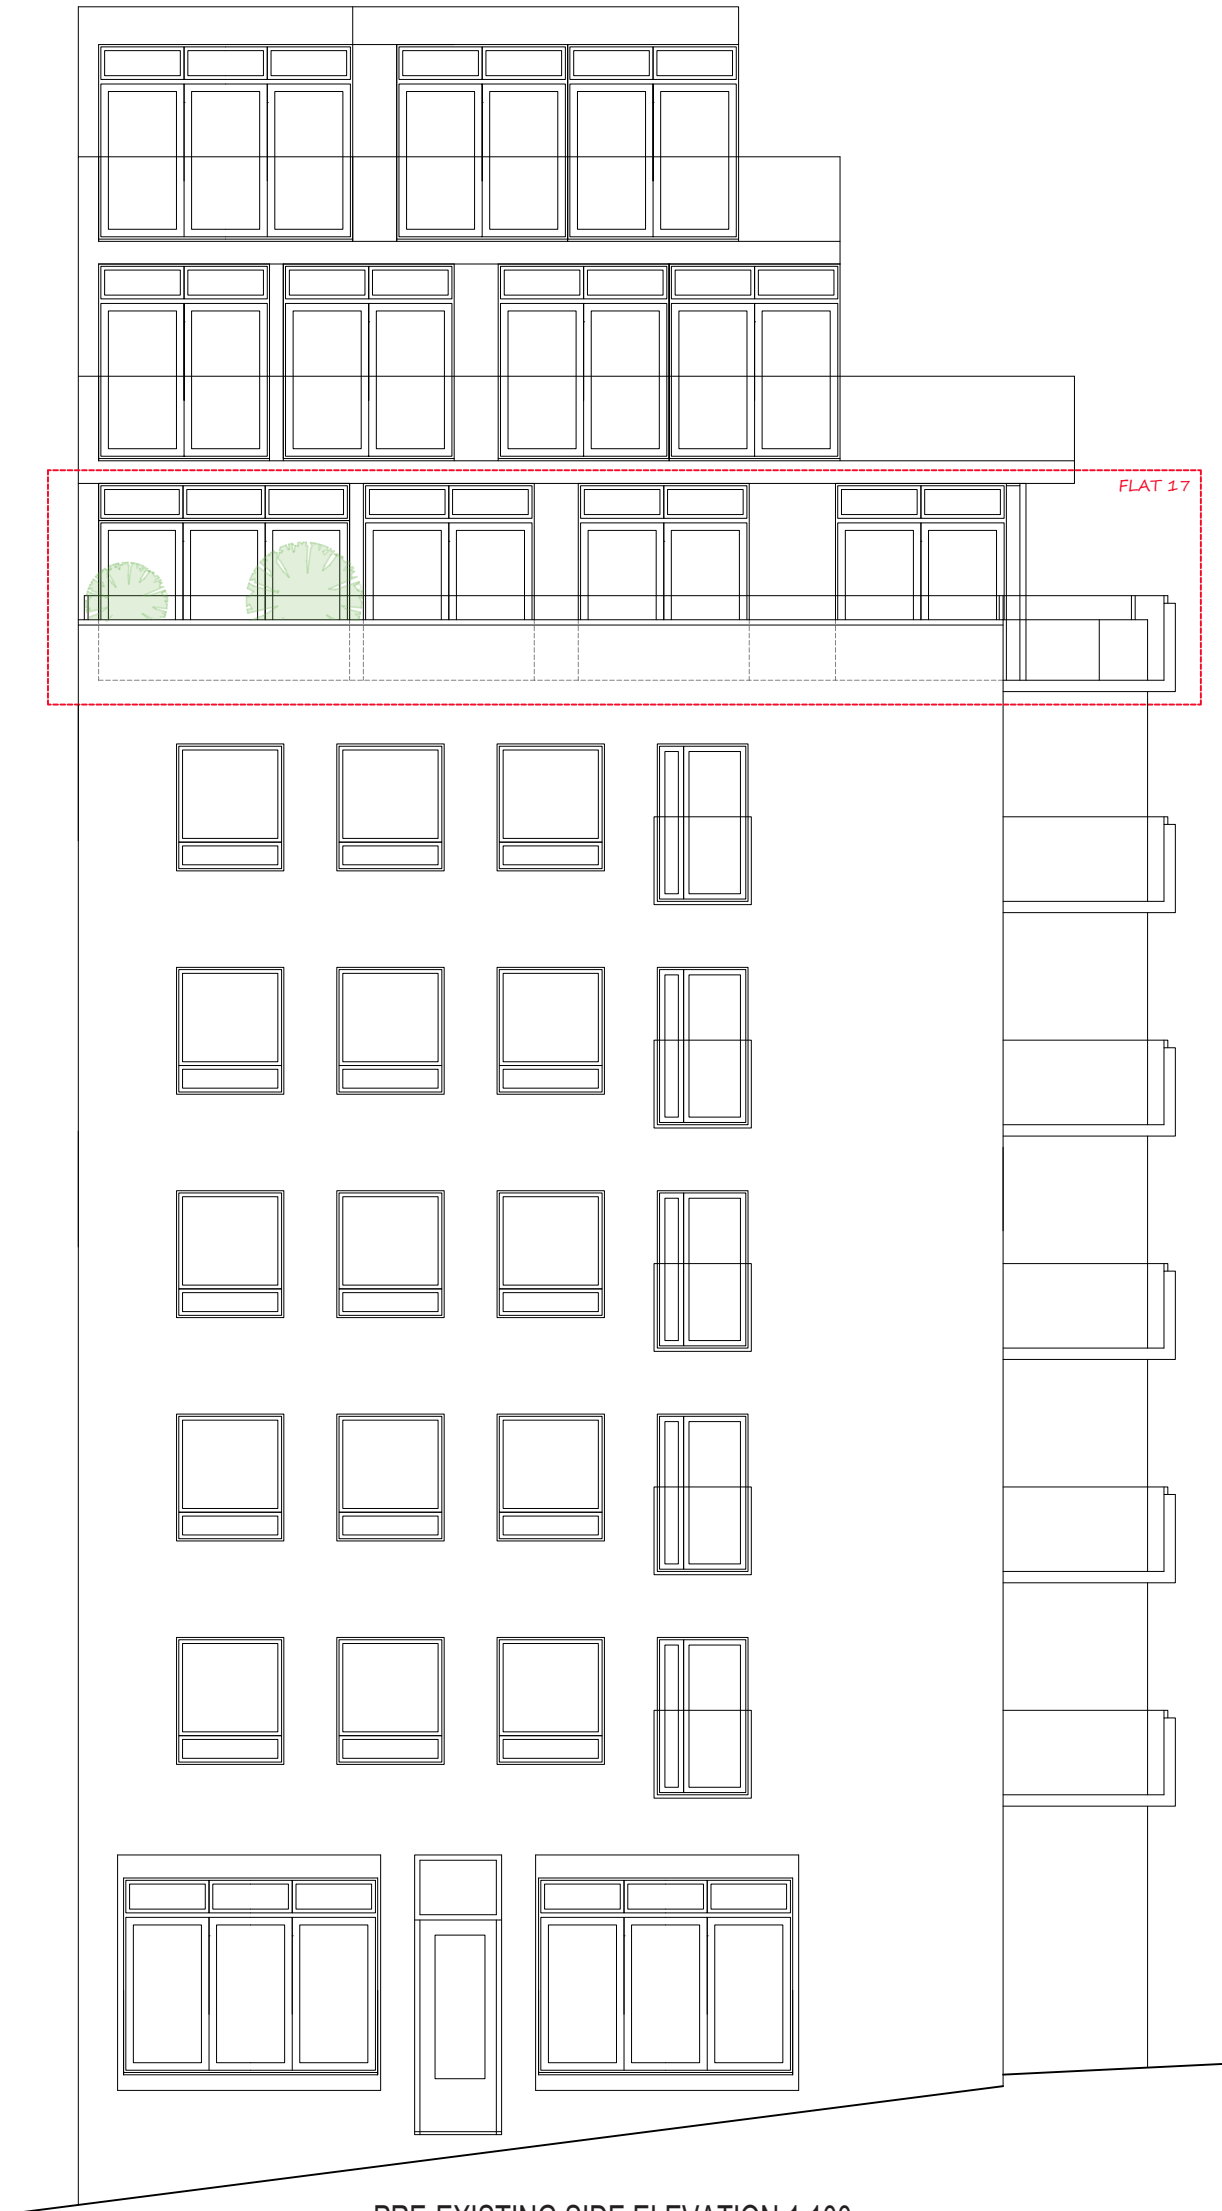

PRE-EXISTING SIDE ELEVATION 1:100

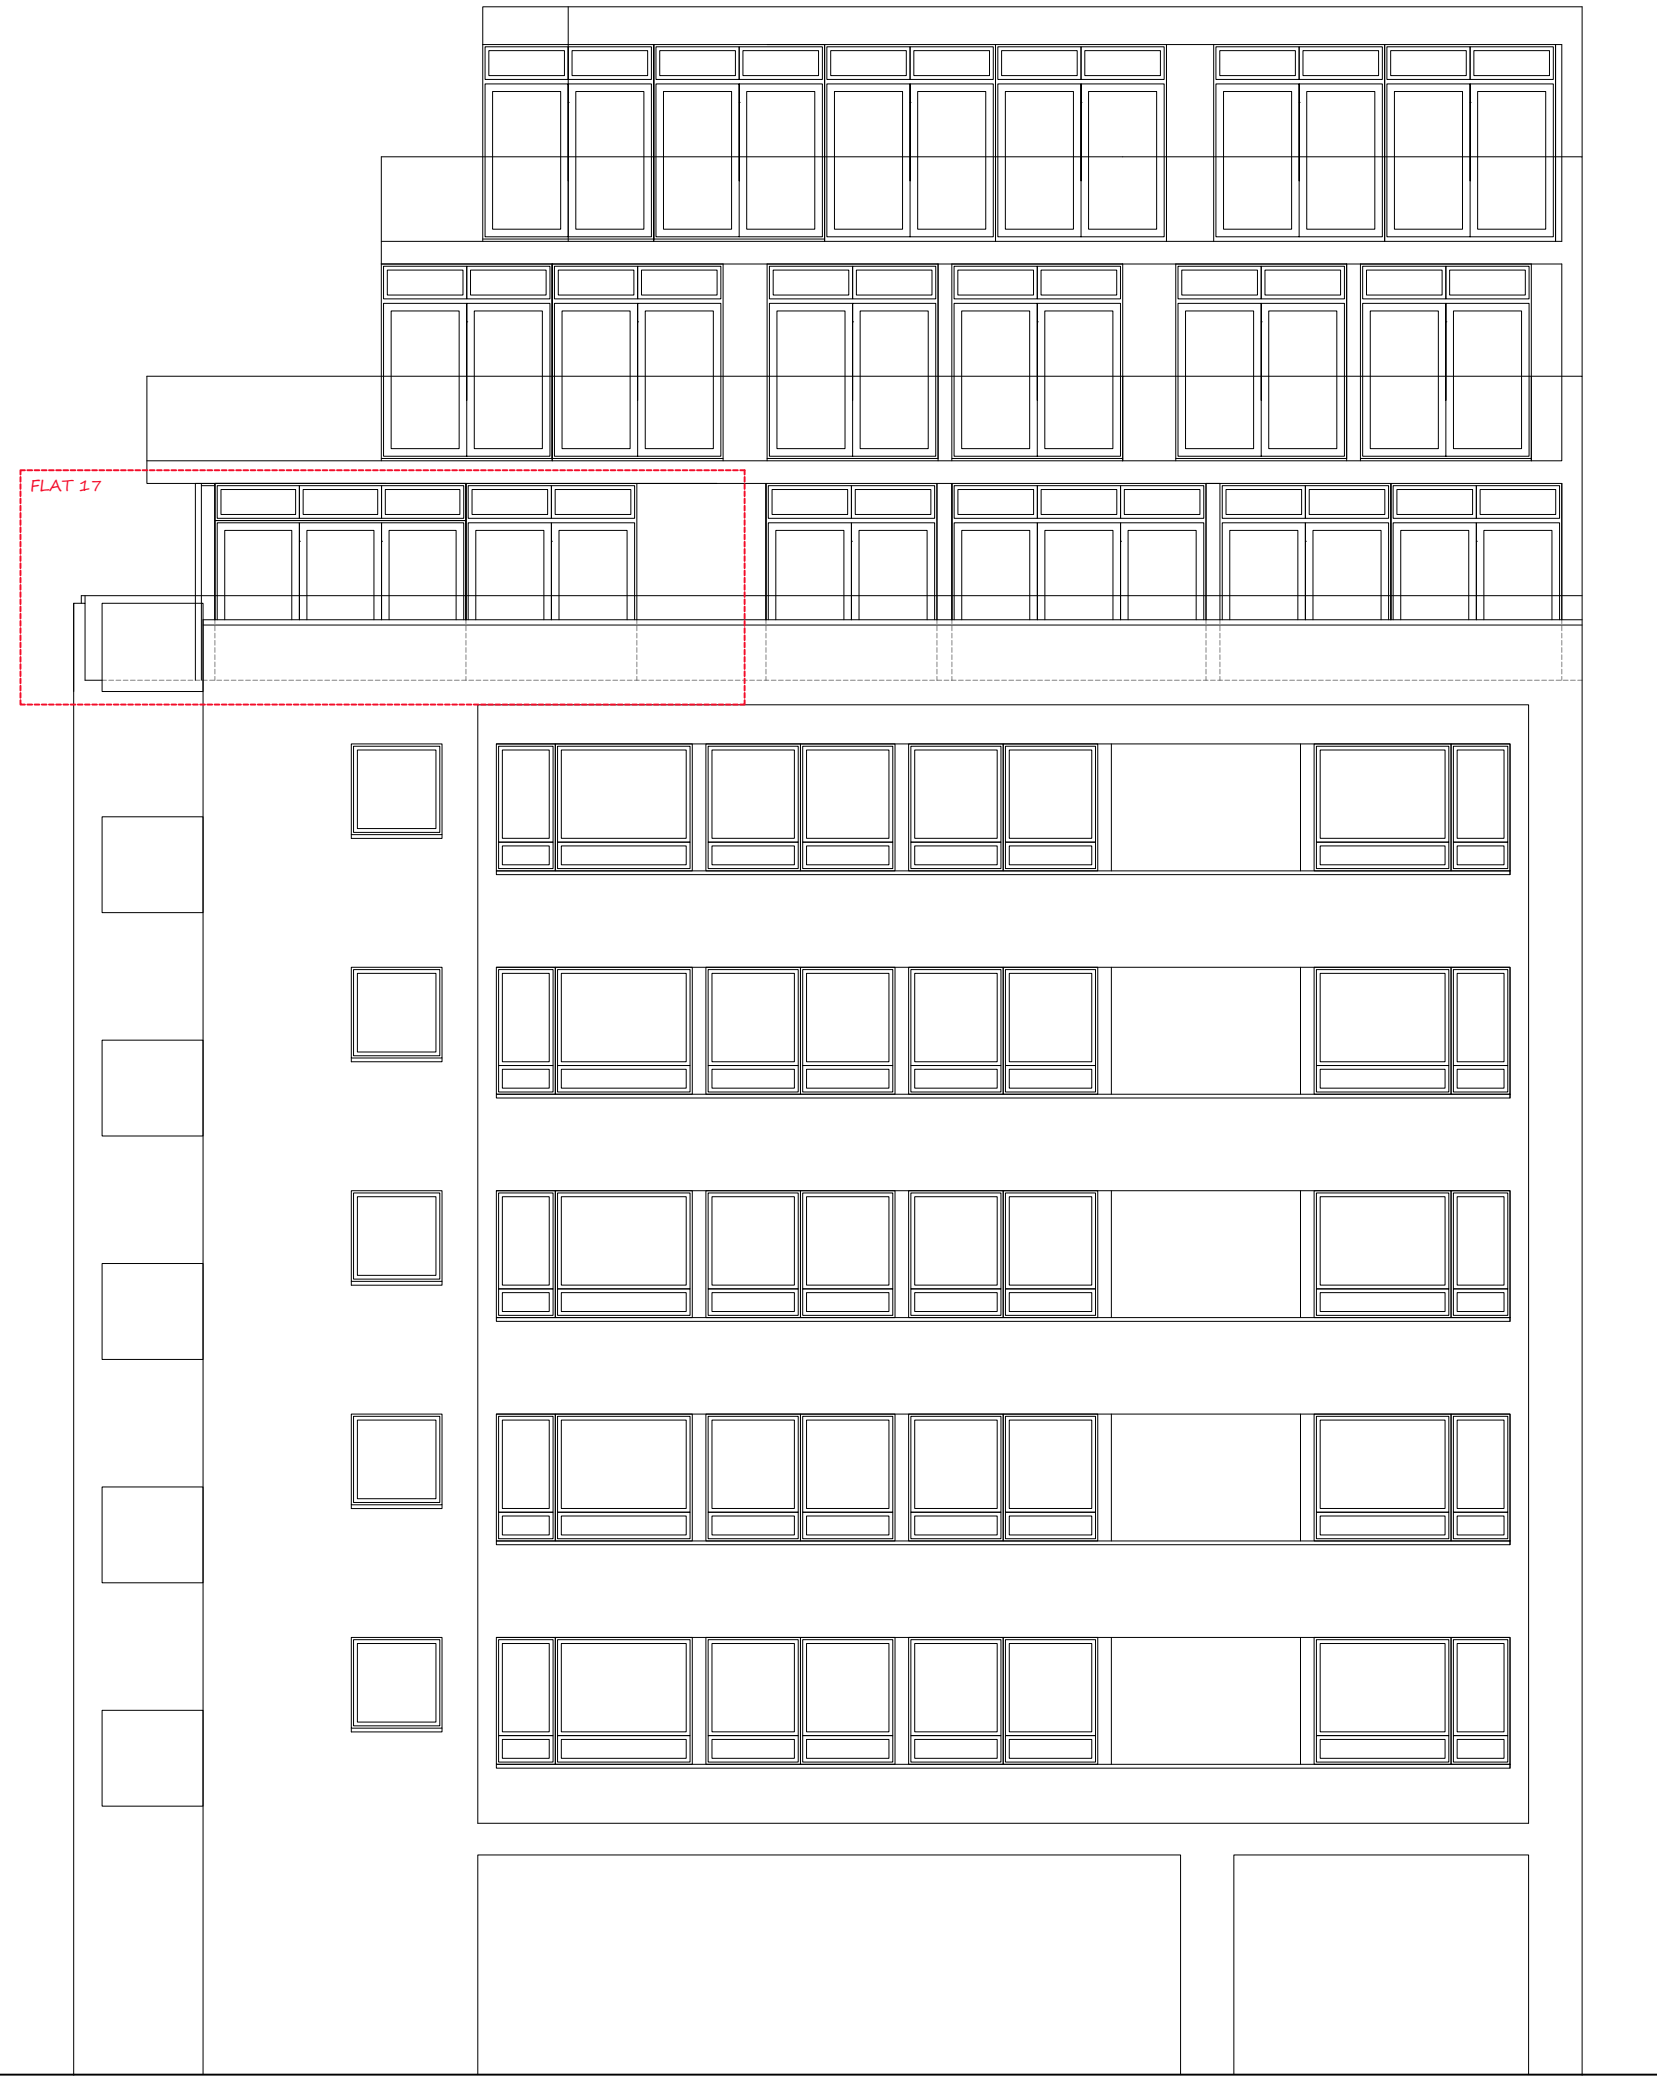

PRE-EXISTING FRONT ELEVATION 1:100

