


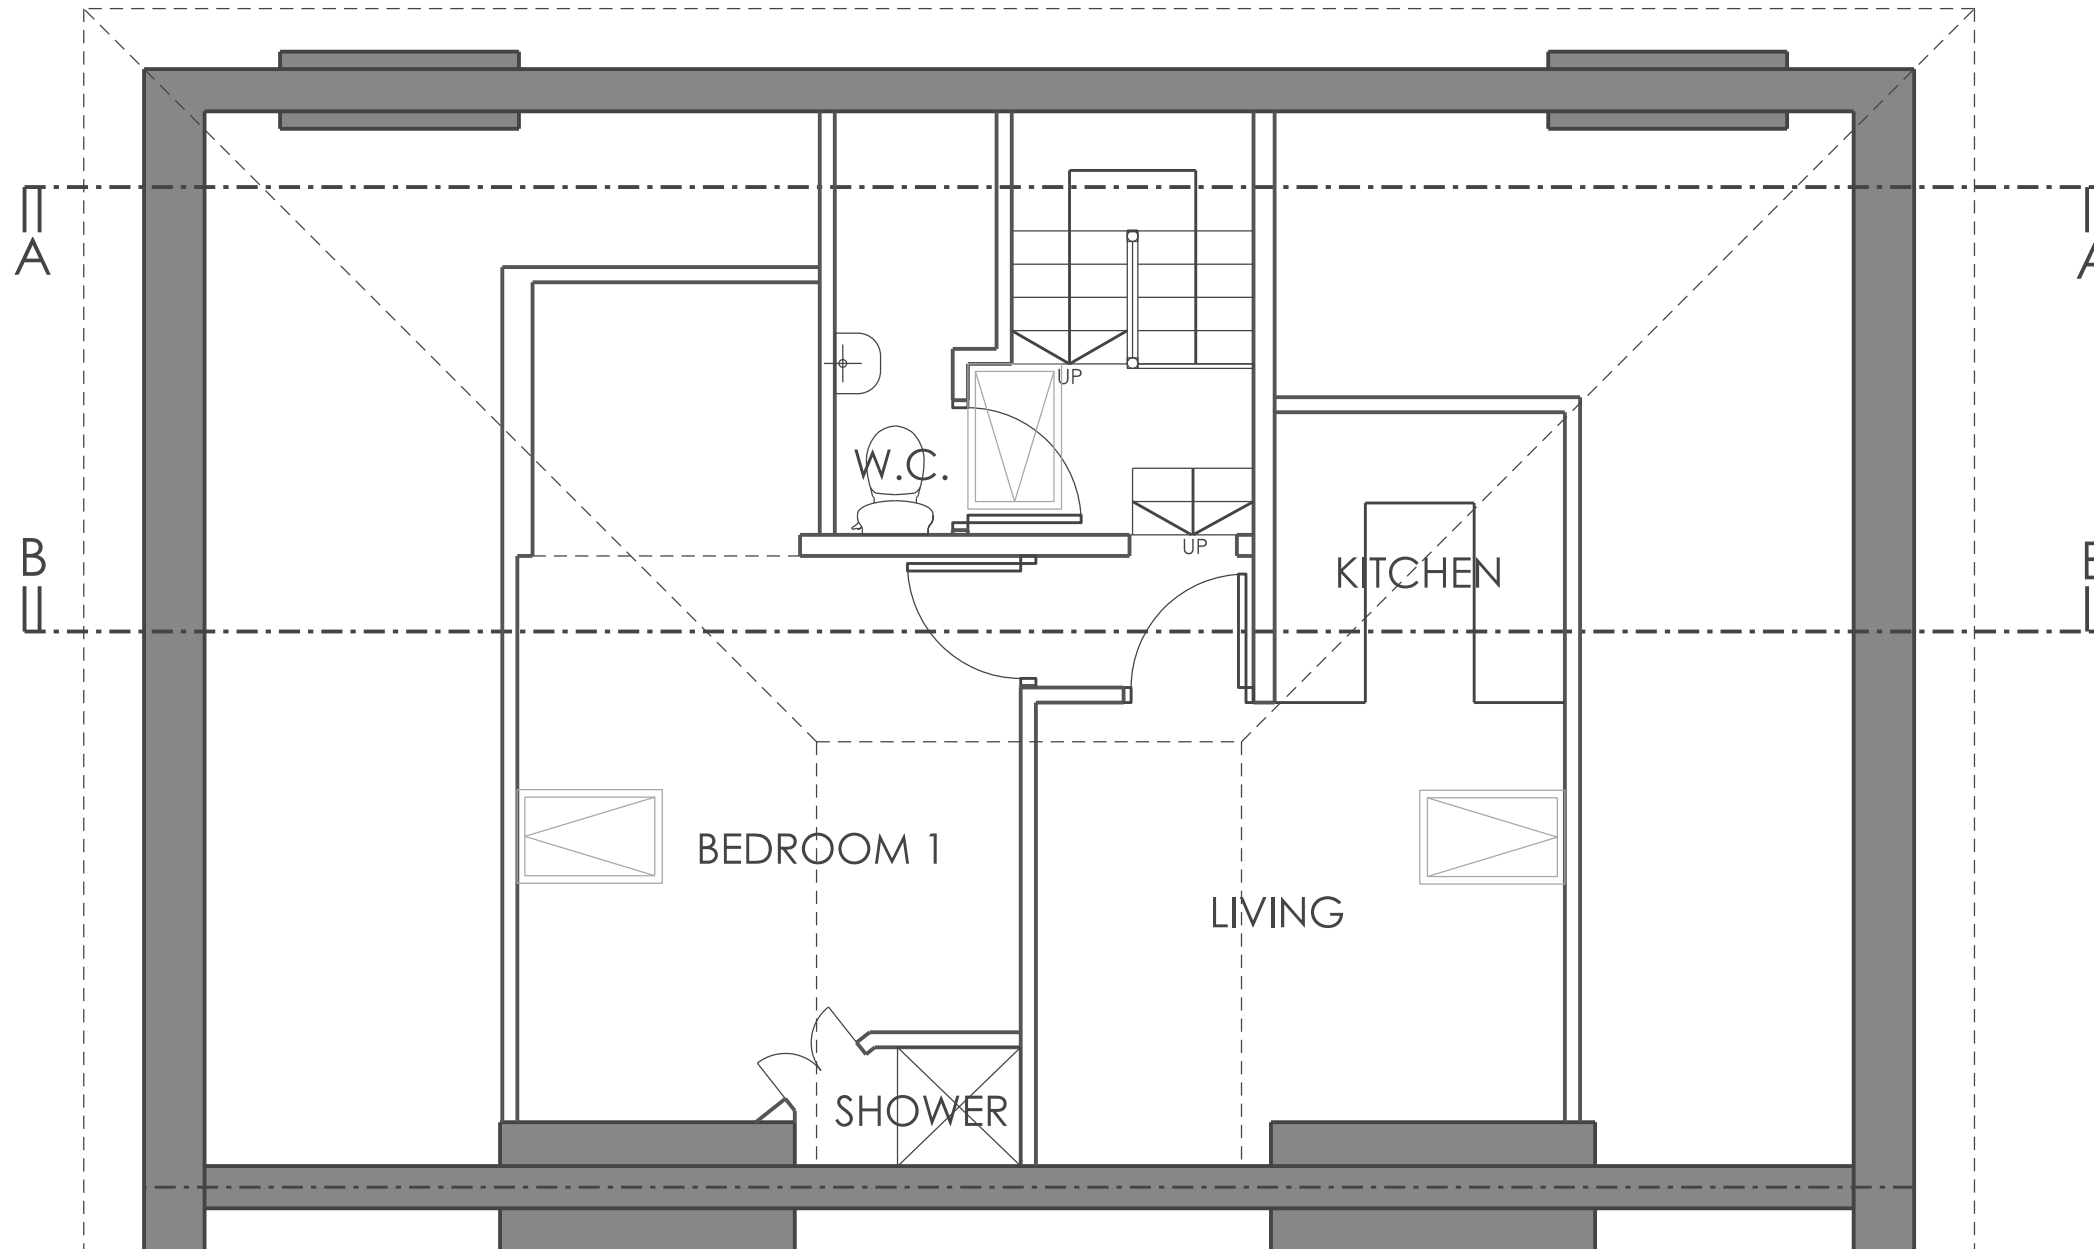

Date	No.	Revision
------	-----	----------

info@2atdesign.co.uk
ph. 07909541589

This drawing is copyright.

HICKS RESIDENCE - 23 OPPIDANS ROAD NW3

EXISTING LOFT FLOOR
PLAN

27.10.2023