


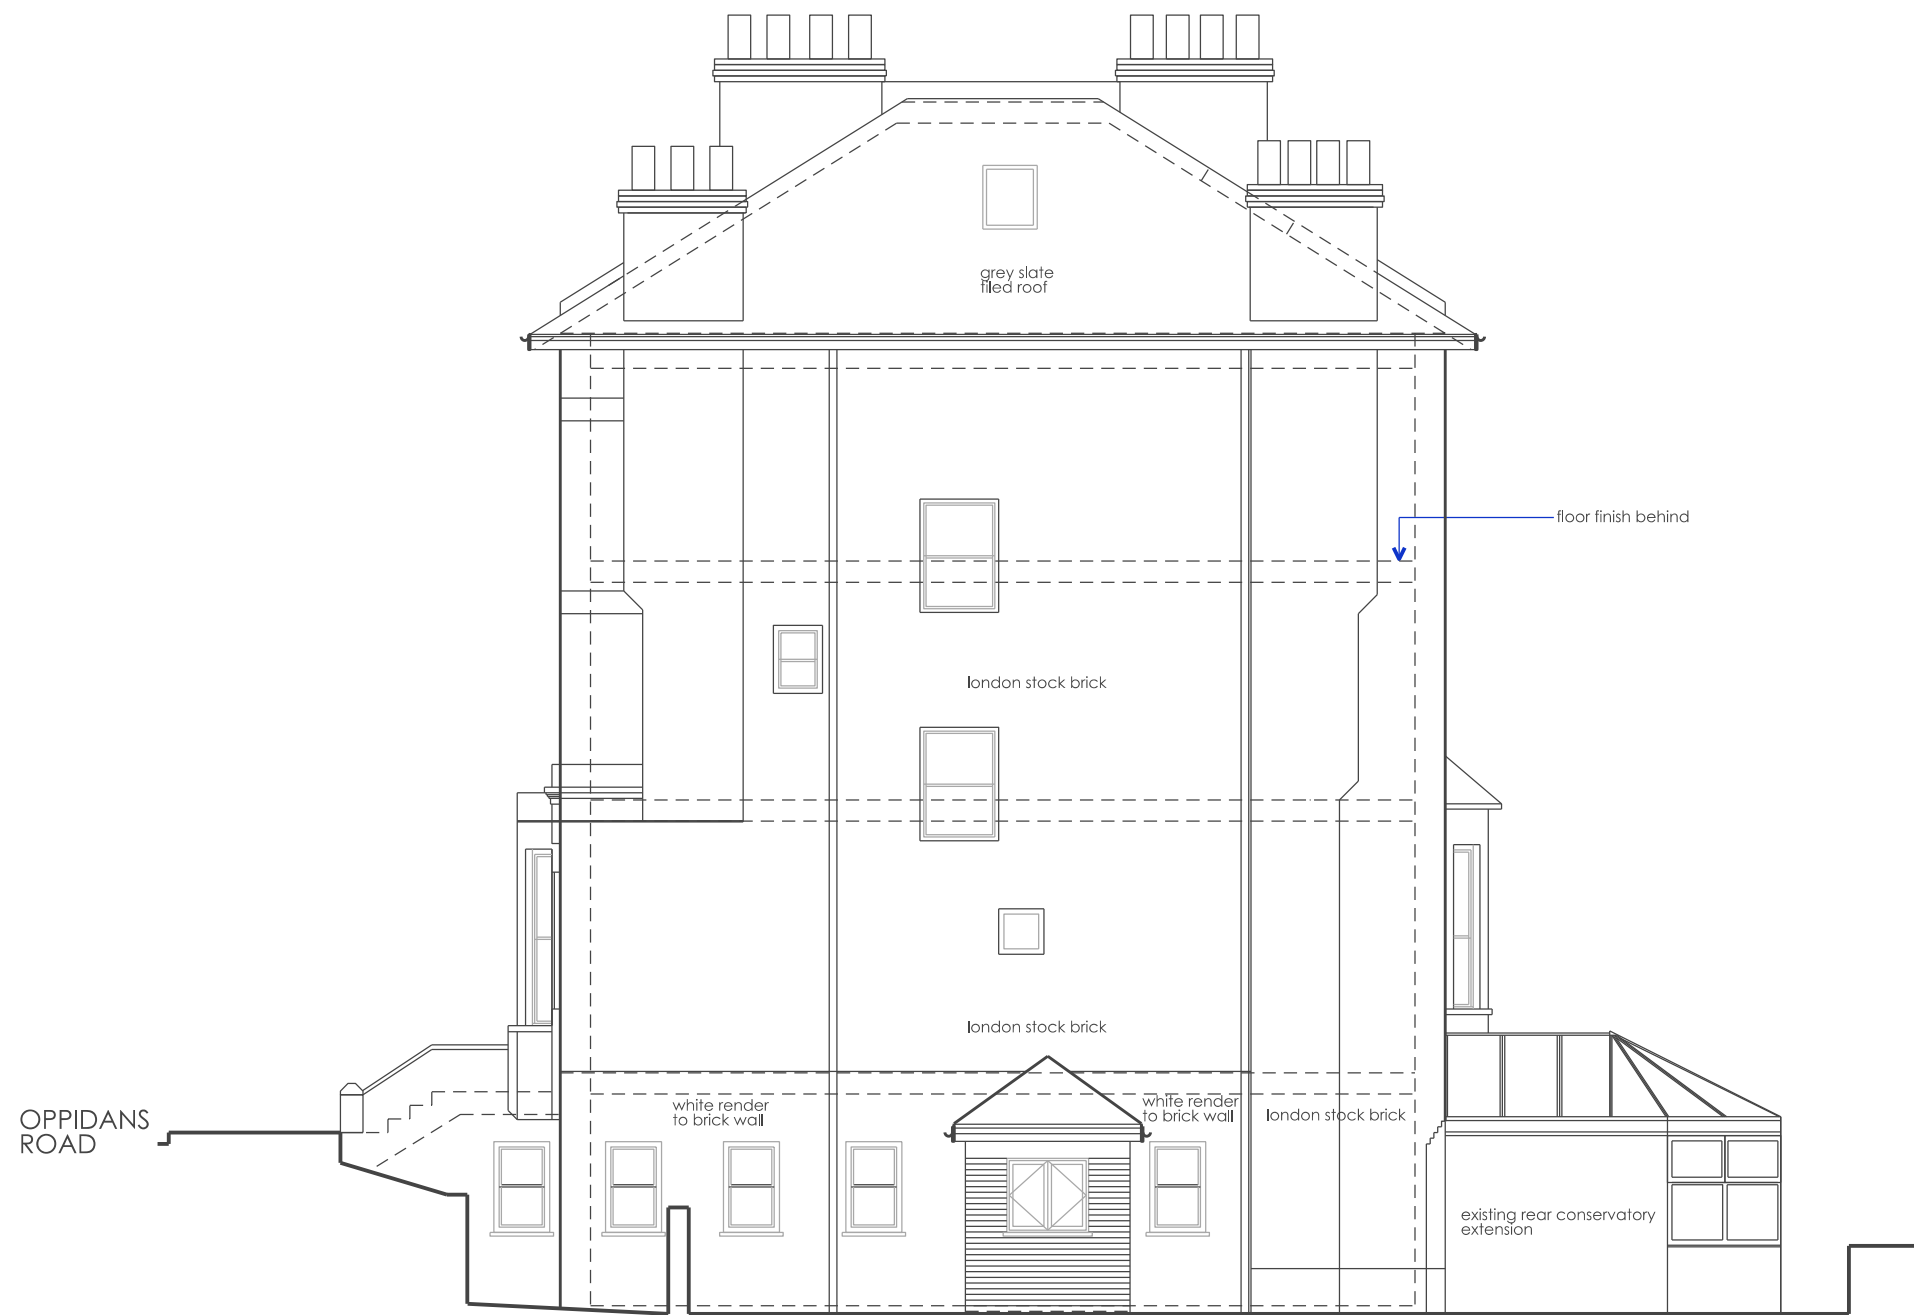

2 a T Design Limited

info@2atdesign.co.uk
ph. 07909541589

The builder shall verify all job dimensions before any work commences.

Figured dimensions shall take precedence over scaled.

This drawing is copyright.

SCHEMATIC ONLY

ISSUE FOR APPROVAL

HICKS RESIDENCE - 23 OPPIDANS ROAD NW3

Drawing Title

EXISTING SIDE
ELEVATION

Scale	Date	Drawn	Job No.	Drawing No.
1:100@A3	NOV 23	TAB	202007	11