



Existing Banner Elevation
Belgo from 2008 till 2021

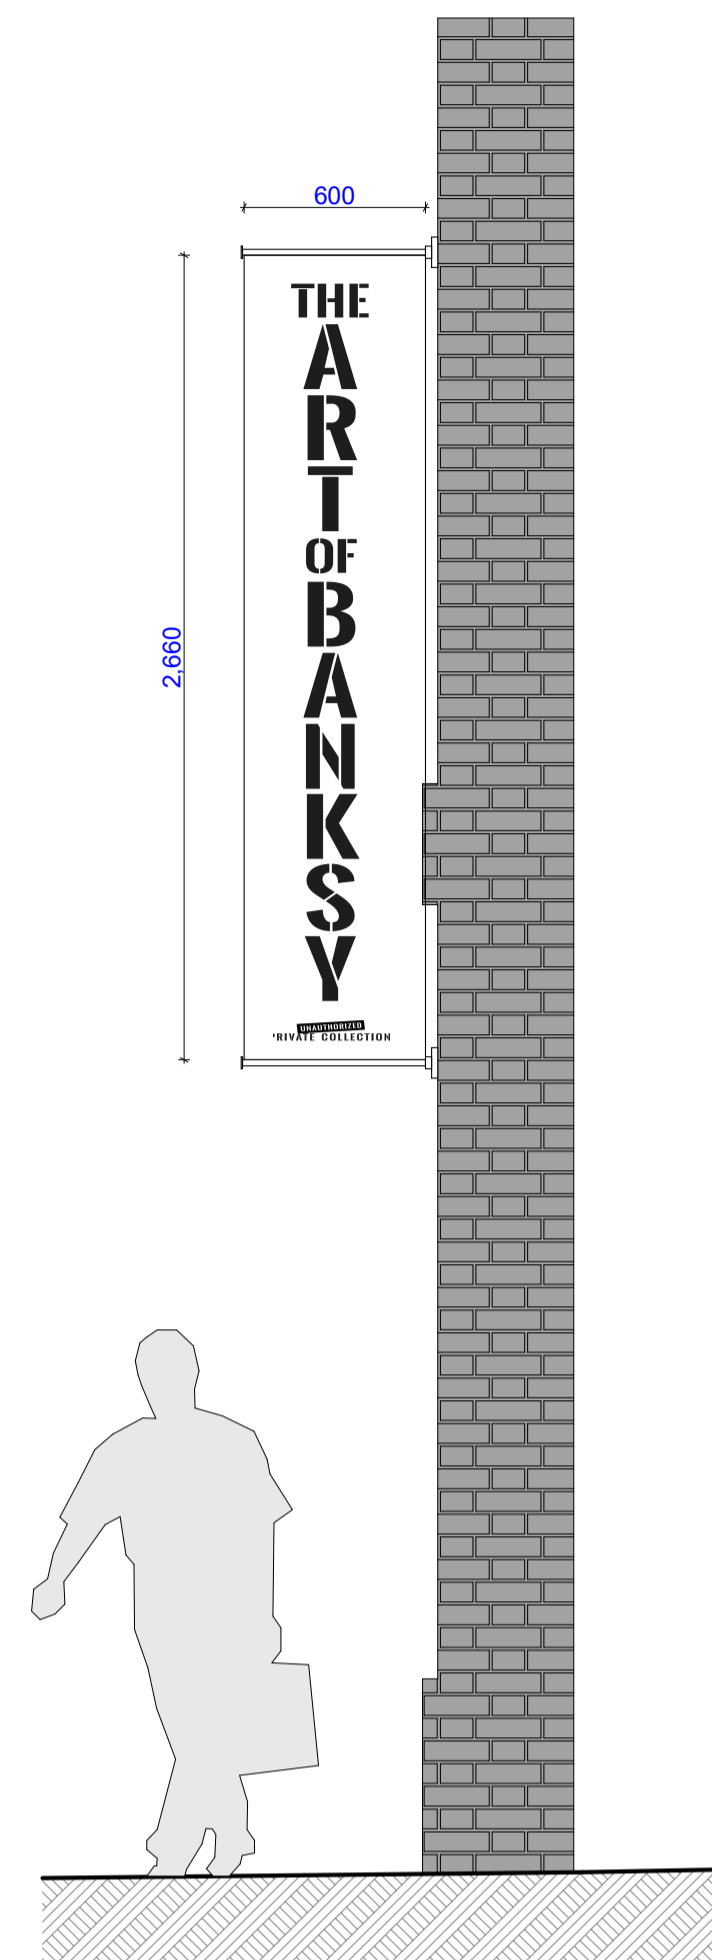


Existing Banner Elevation
Banksy Exhibition from 2021 till 2022

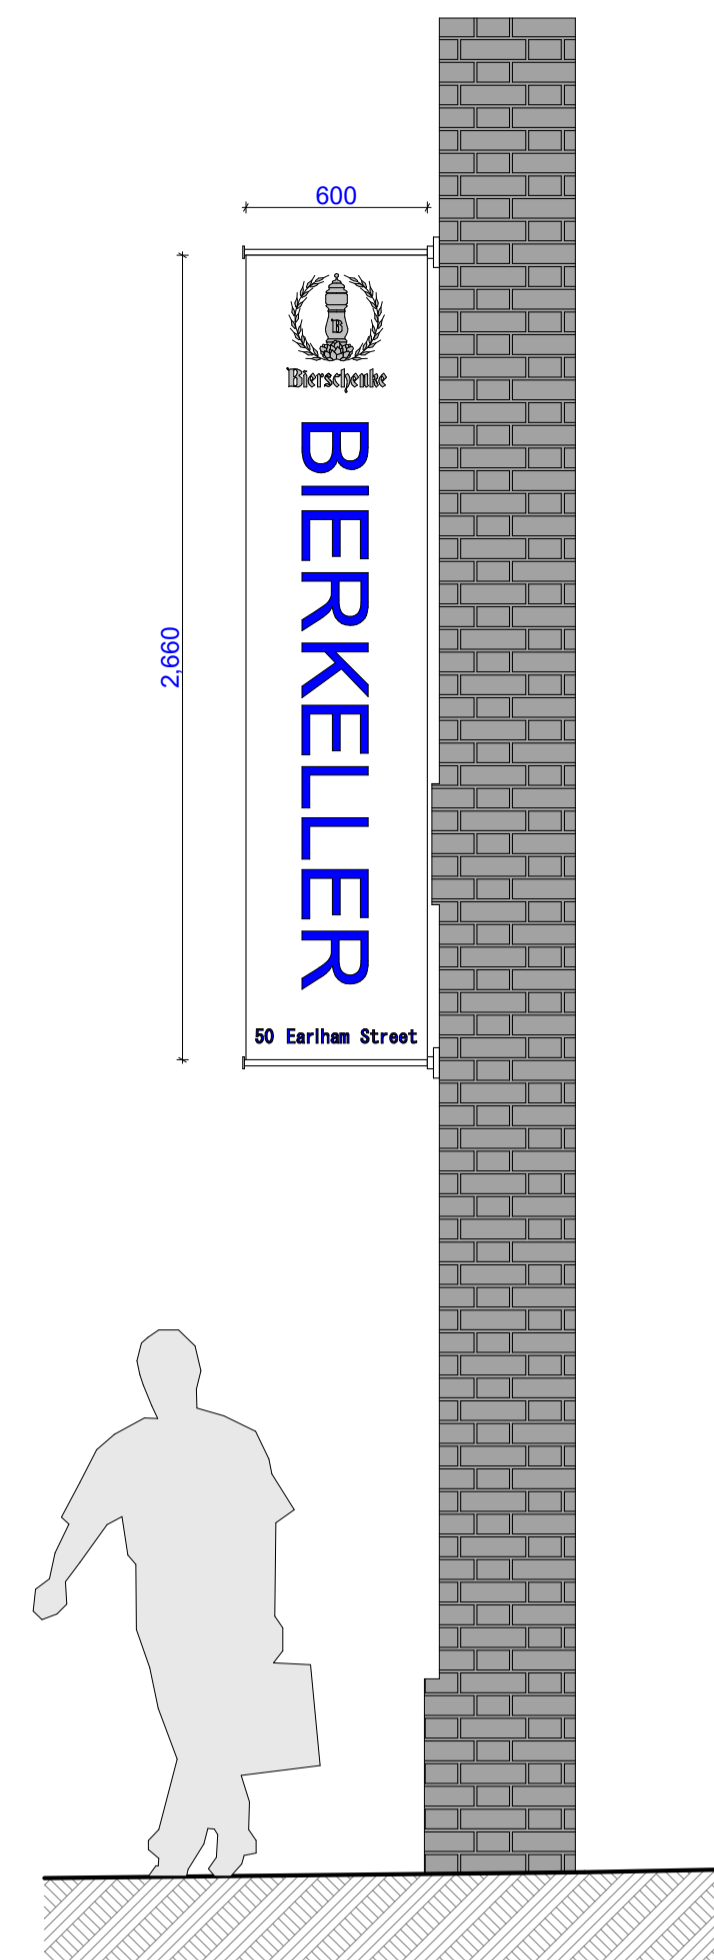

Proposed Banner Elevation
Bierschenke

2,660

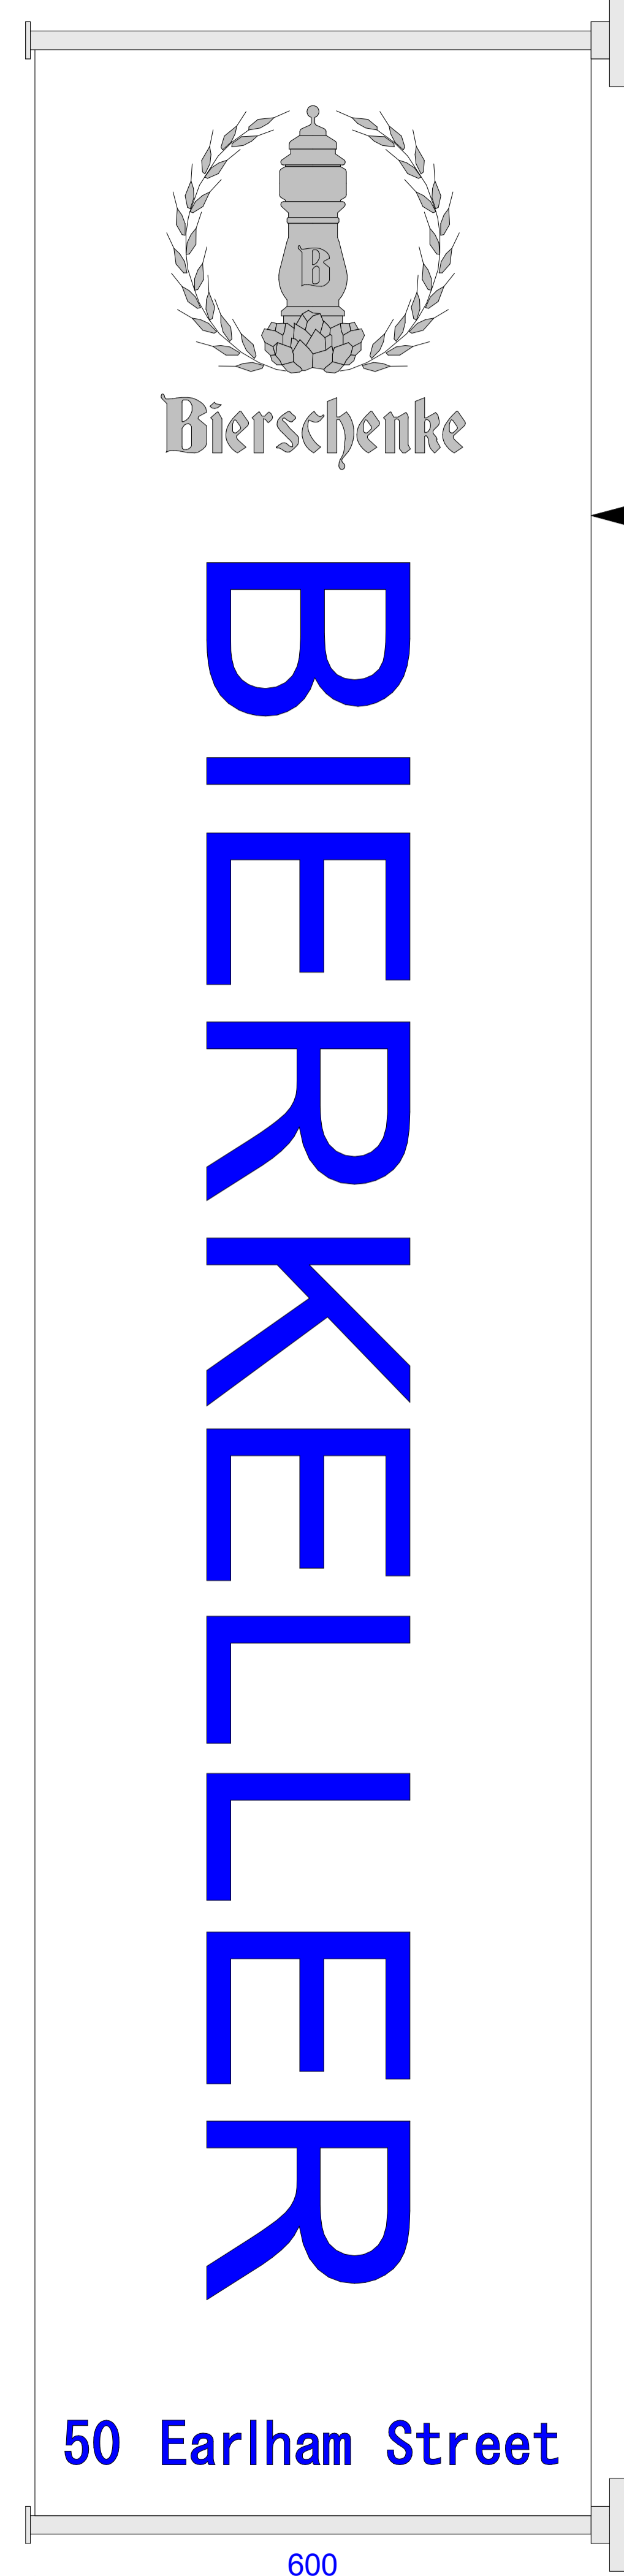

50 Earham Street

600

Proposed Banner Elevation
Bierschenke

Scale 1:10@A1 / 1:20@A3




Extreme Blockout
600 gsm Banner

Off-white with dark blue writing, top logo in gold.

The multi-layer banner comprising two layers of printable off-white PVC on the outside and a black PVC core. The black layer prevents light passing through, ensuring the material is not transparent.

The banner is weatherproof and is for use on two-way streets or places where it will be read on both sides.

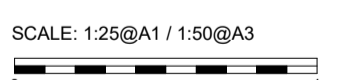

NOTES
Use figured dimensions only. Do not scale of this drawings. All dimensions to be checked on site and any inconsistencies must be reported back to KS Design.
All structural information to be taken from structural engineer's drawings. This drawing is protected under copyright and shall not be copied or reproduced in part or whole without prior expressed permission.

Planning

Existing & Proposed
Banner Elevations

PROJECT: Bierschenke 3	SCALE: 1:25@A1 / 1:50@A3
CLIENT: 50 Earham Street	DRAWN: KS
DATE: October 2023	REVISION: A February 2024



4 Dover Close
Clifton on Sea
CO15 1XF



Earham Street Elevation 2008



Earham Street Elevation 2022