


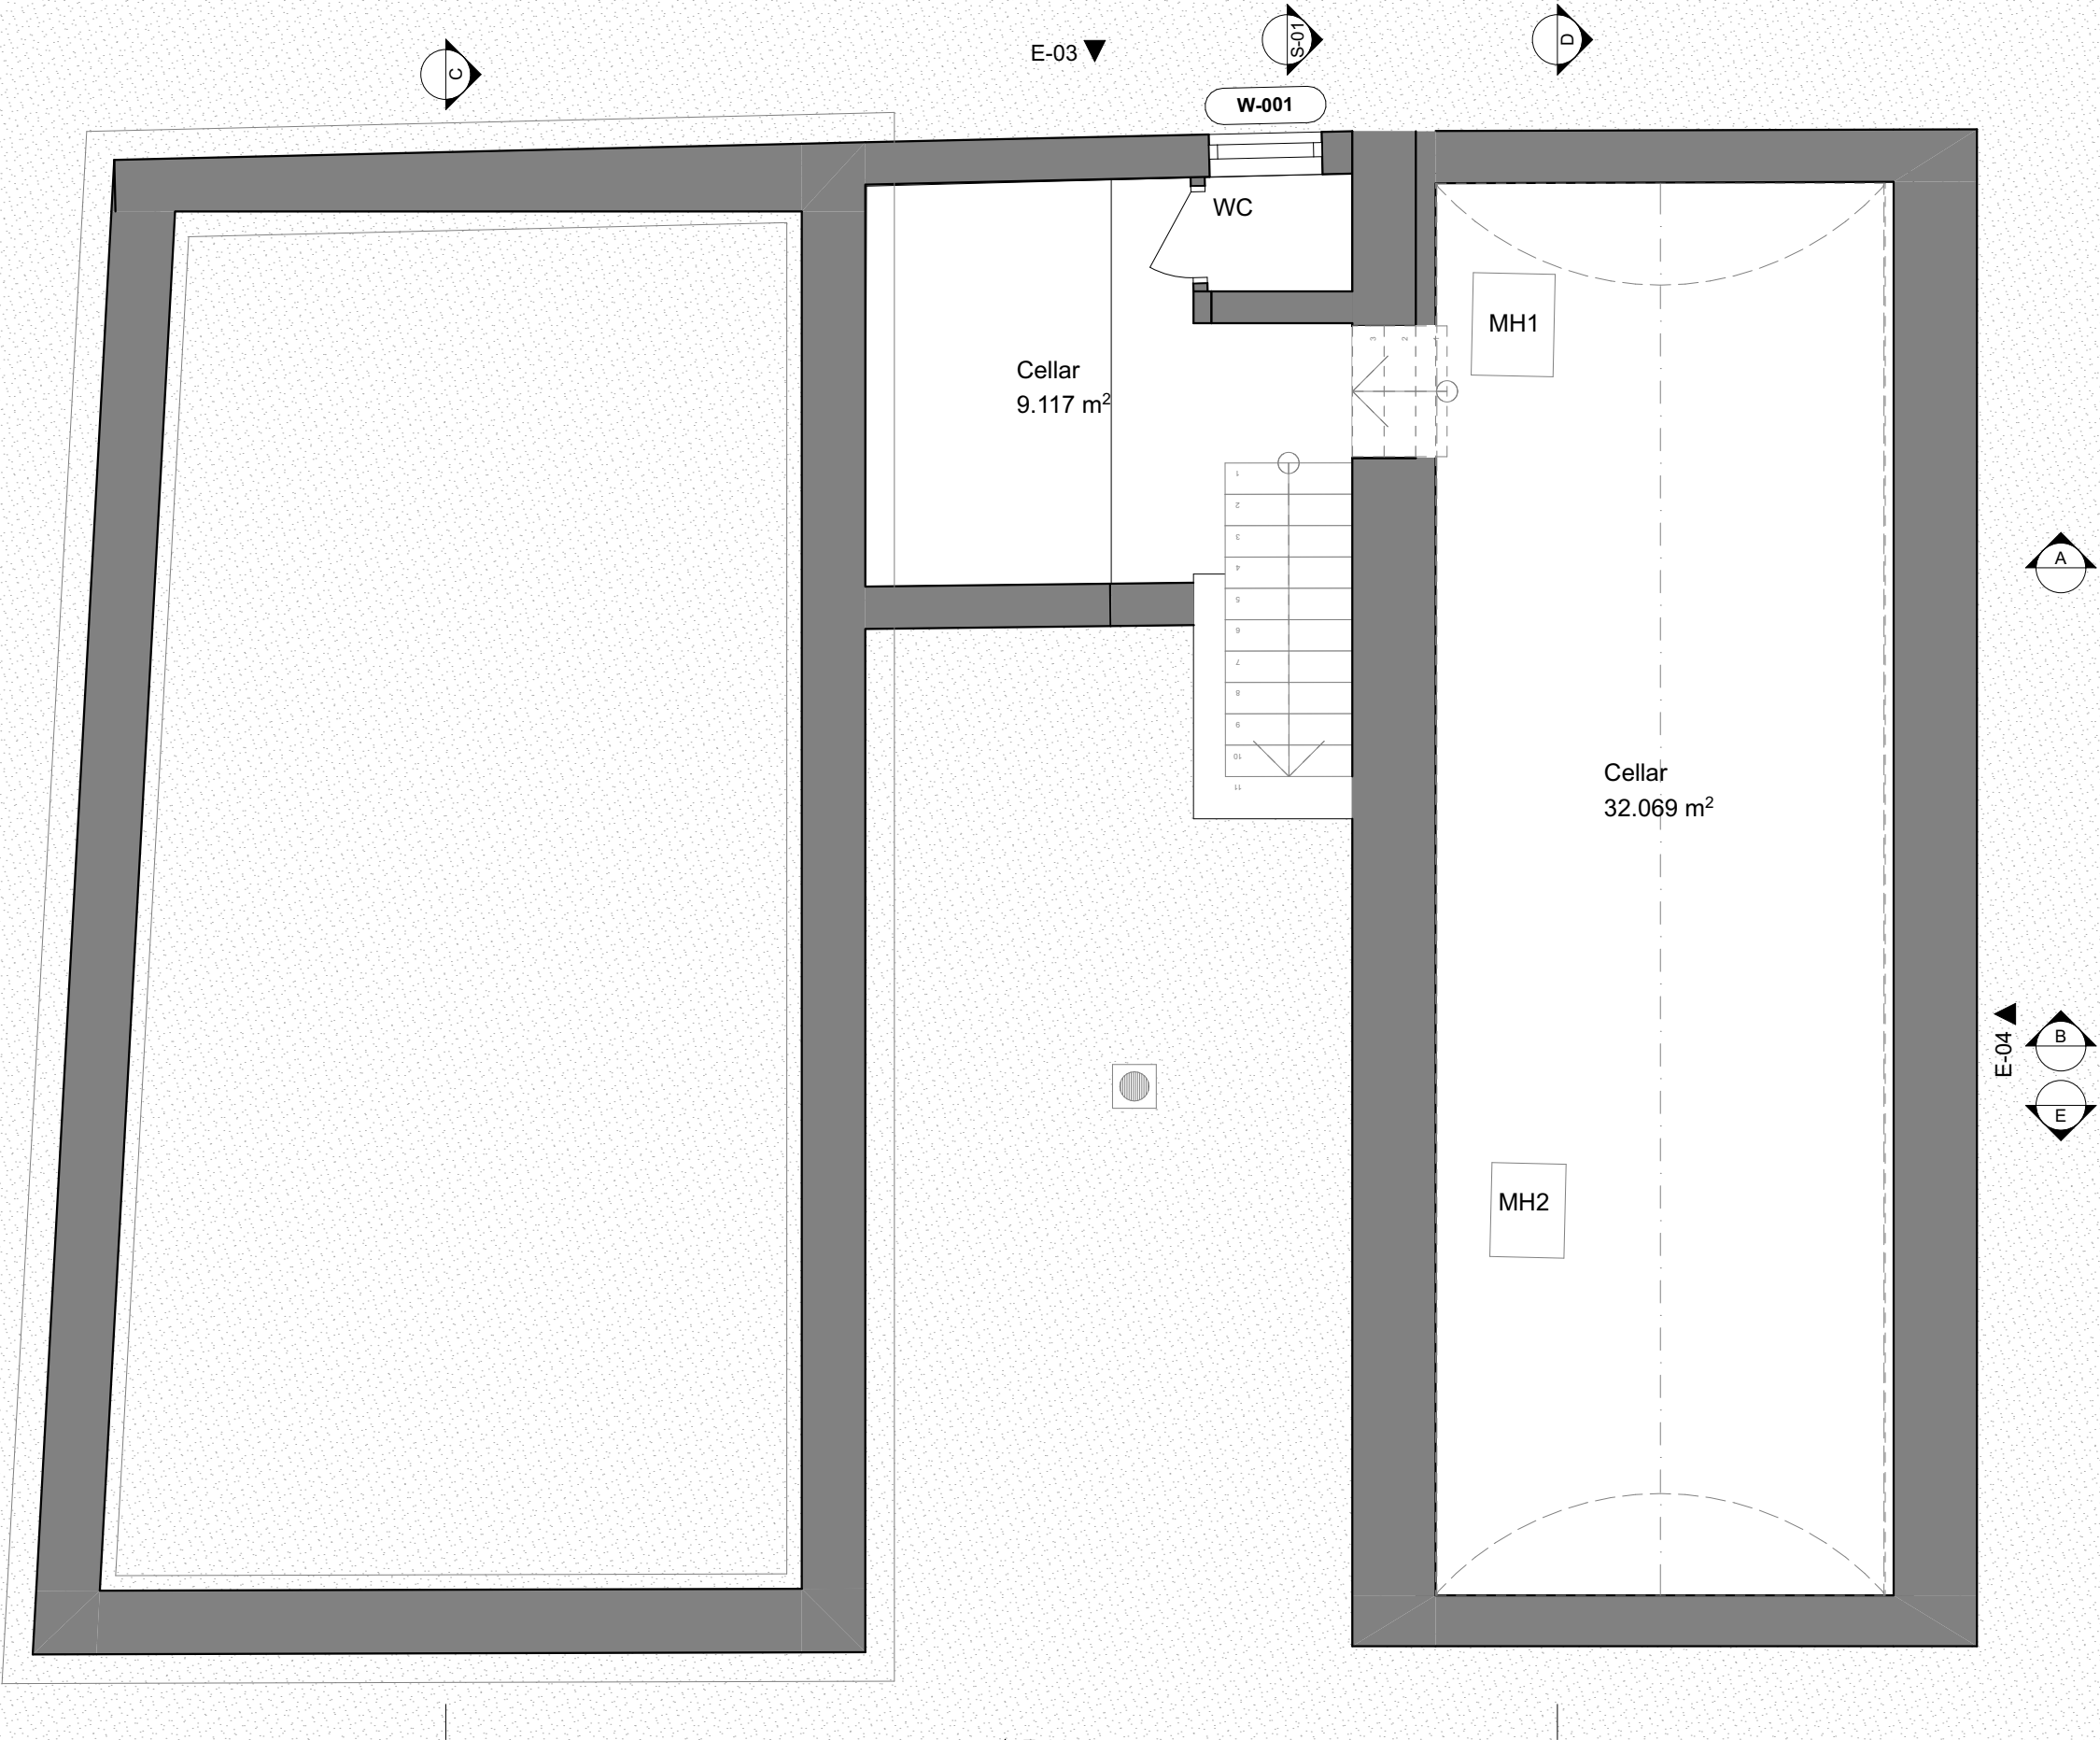

Job Title	12 Whidborne Street
Client	TRAMPS
Status	PLANNING
Format Scale Drawn by Date	A3 1:50 @ A3

Revision	Description	Date
----------	-------------	------

Architect	trevor horne architects EG2 Norway Wharf 24 Hertford Road London N1 5QT t: 020 7253 0600 e: info@trevorhorne.com
-----------	--

Basement Plan - Existing
23224/PLA.01