


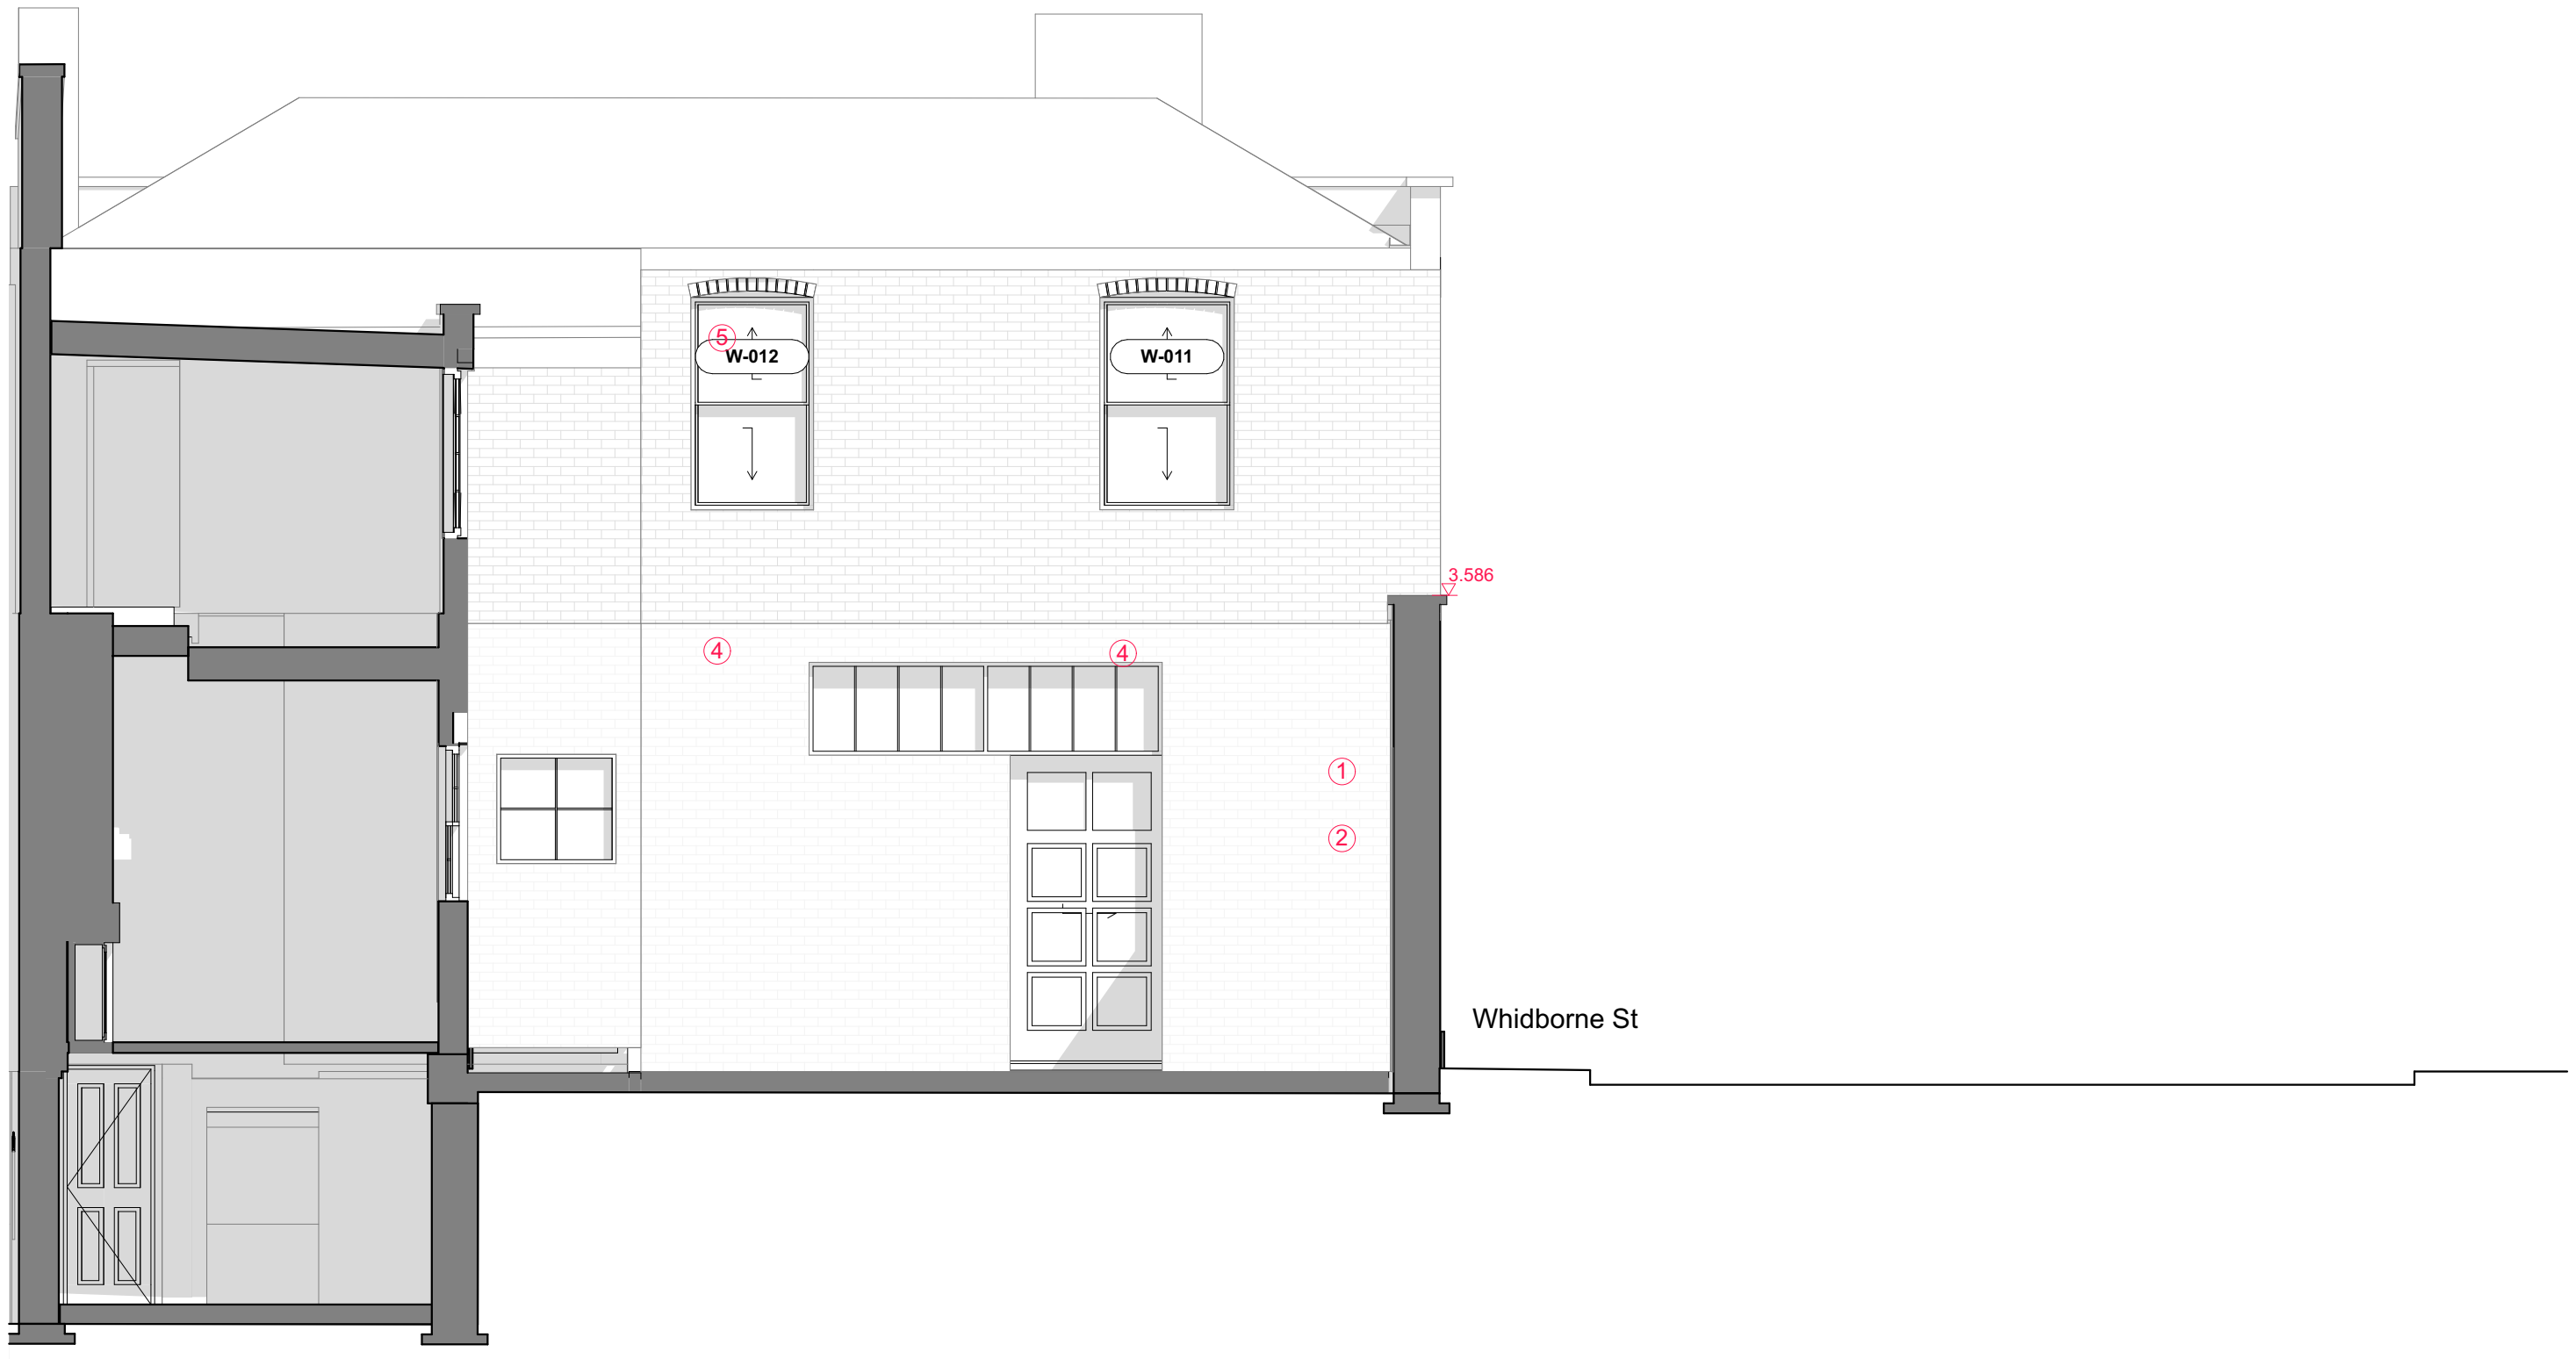

① London Stock Brick ② Whitewashed brick ③ White painted render ④ Timber windows and doors ⑤ Slate roof



|                     |        |          |                                           |                      |           |                               |   |                                                         |
|---------------------|--------|----------|-------------------------------------------|----------------------|-----------|-------------------------------|---|---------------------------------------------------------|
| Job Title           | Client | Status   | Format                                    | Notes                | Revisions | Architect                     | EG2 Norway Wharf<br>24 Hertford Road<br>London<br>N1 5QT<br>t: 020 7253 0600<br>e: info@trevorhorne.com | Courtyard North<br>Elevation - Existing<br>23224/PLA.09 |
| 12 Whidborne Street | TRAMPS | PLANNING | A3<br>Scale 1:50 @ A3<br>Drawn by<br>Date | Existing<br>Proposed |           | trevor<br>horne<br>architects |   |                                                         |