


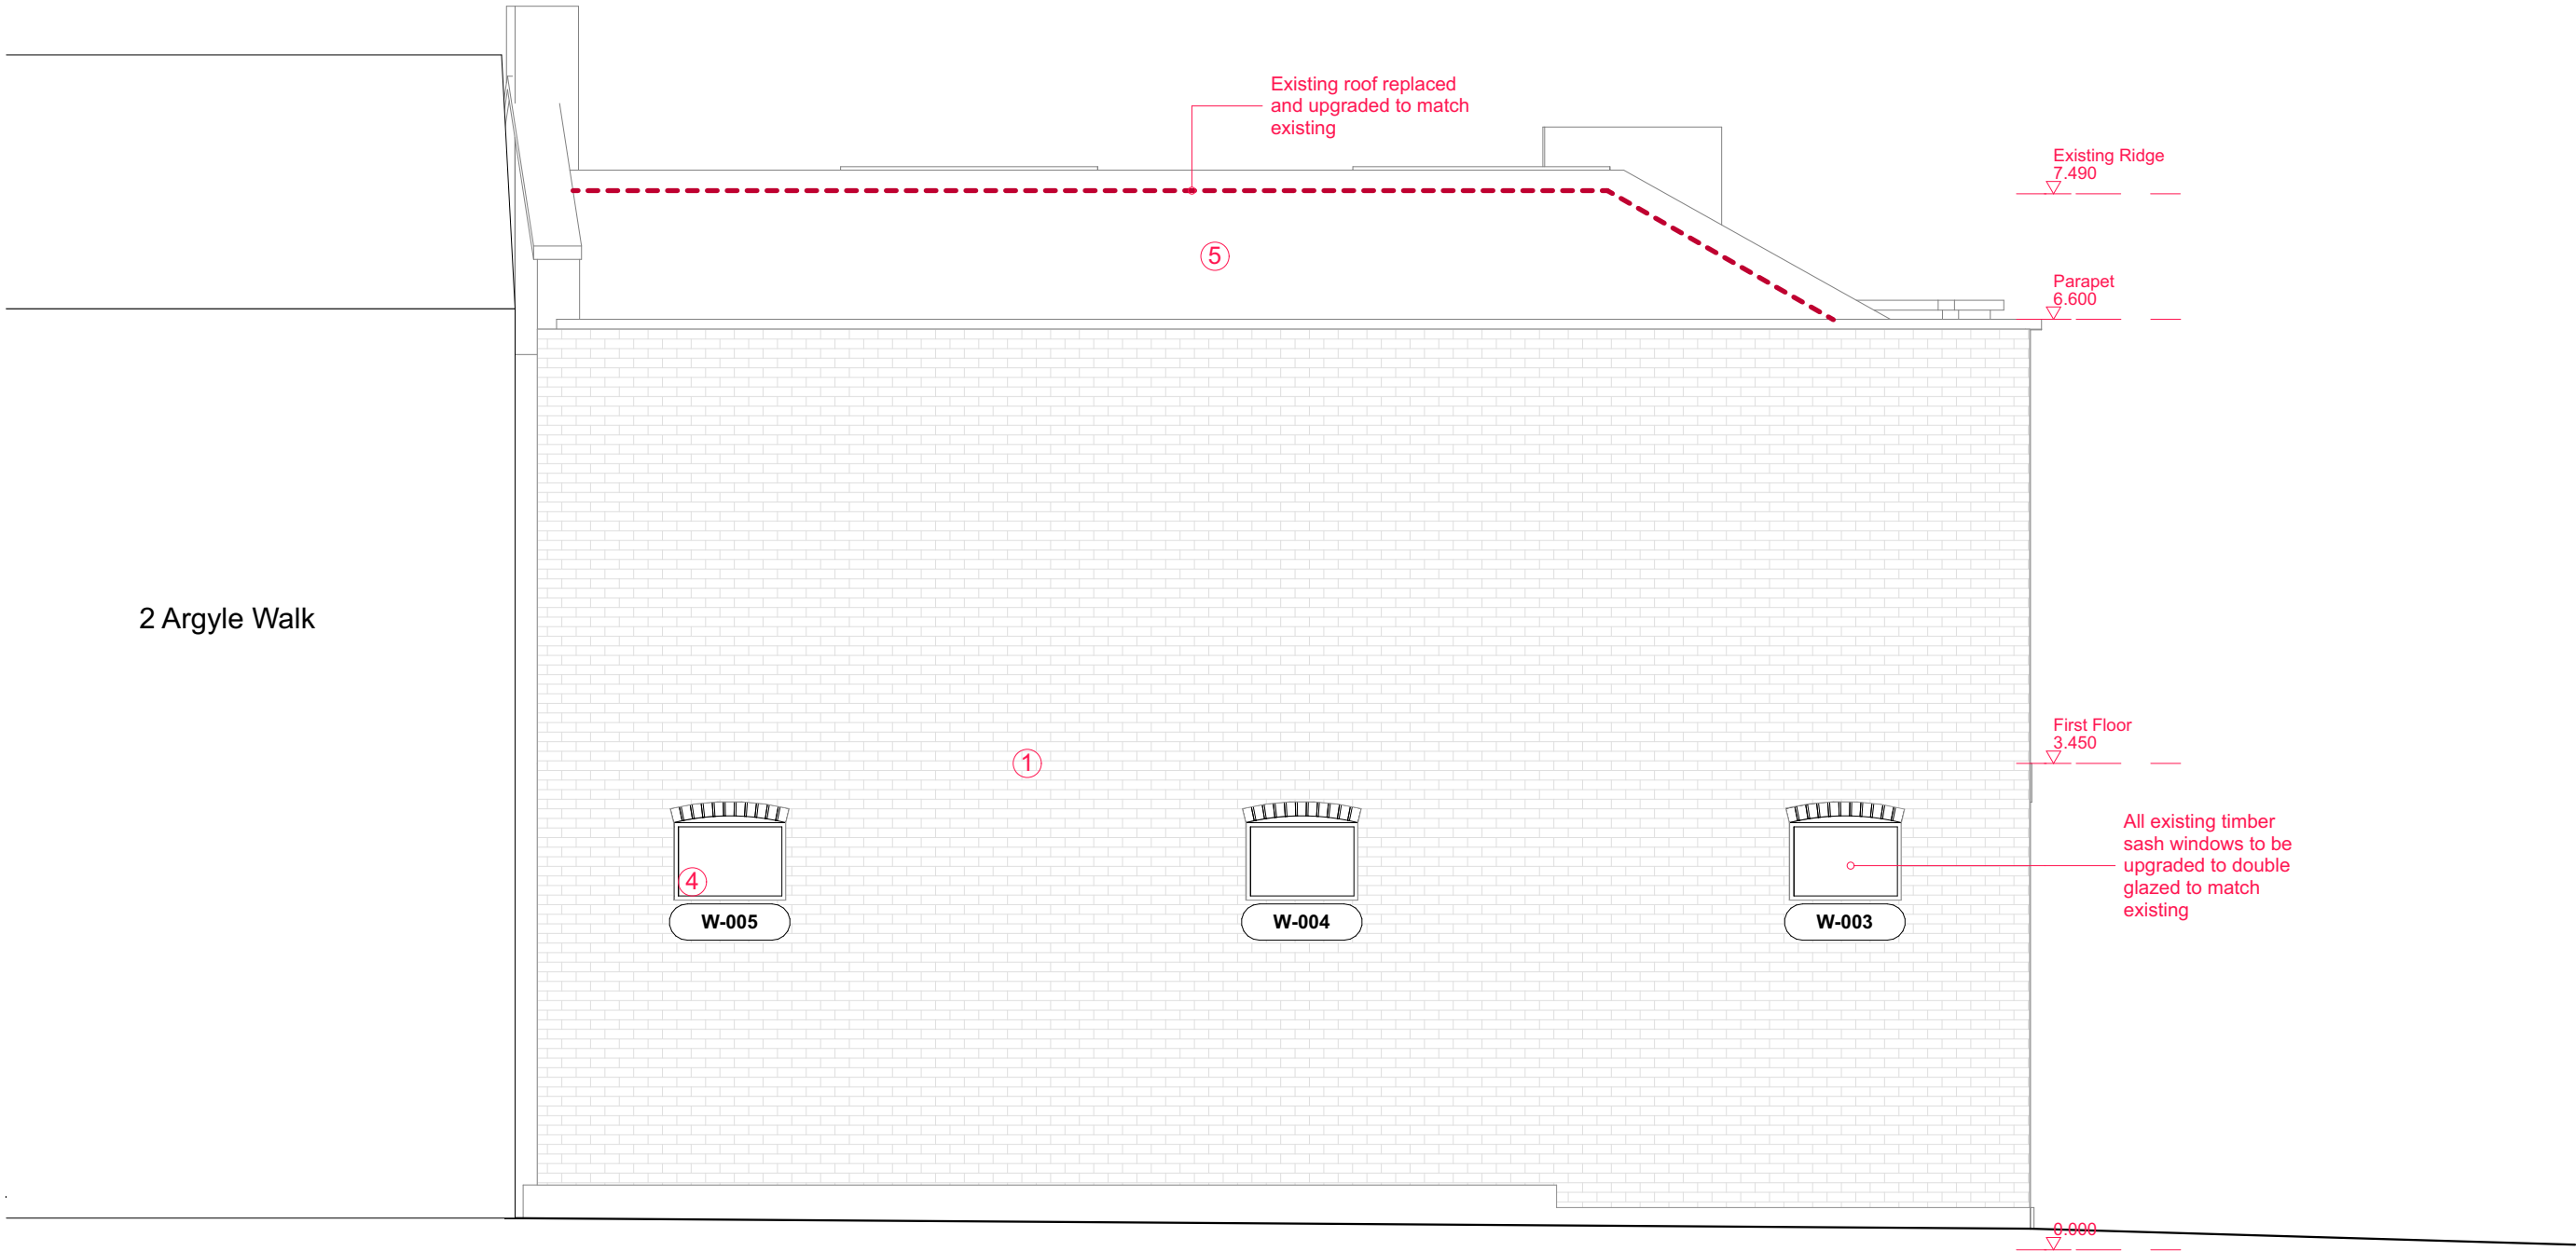

① London Stock Brick ② Whitewashed brick ③ White painted render ④ Timber windows and doors ⑤ Slate roof



Job Title 12 Whidborne Street	Client TRAMPS	Status PLANNING	Format A3 Scale 1:50 @ A3 Drawn by Date	Notes Existing Proposed	Revisions	Architect trevor home architects EG2 Norway Wharf 24 Hertford Road London N1 5QT t: 020 7253 0600 e: info@trevorhome.com	Argyle Walk Elevation - Proposed 23224/PLA.17
---	-------------------------	---------------------------	--	-------------------------------	-----------	--	---