



Plan

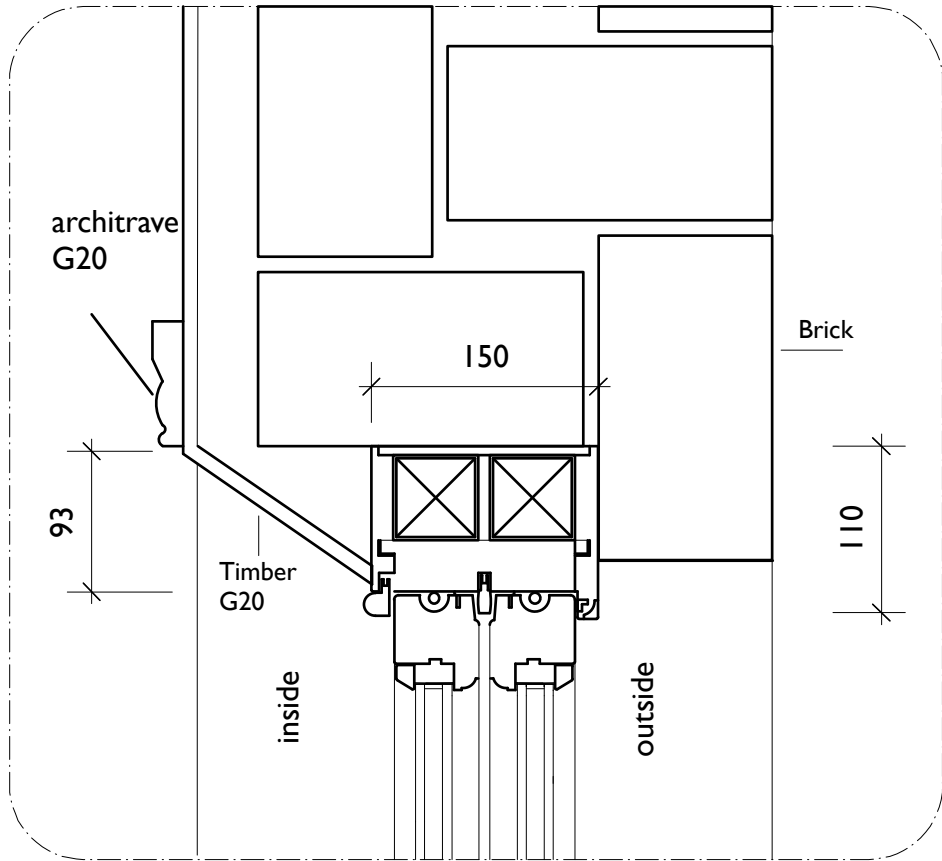



Section

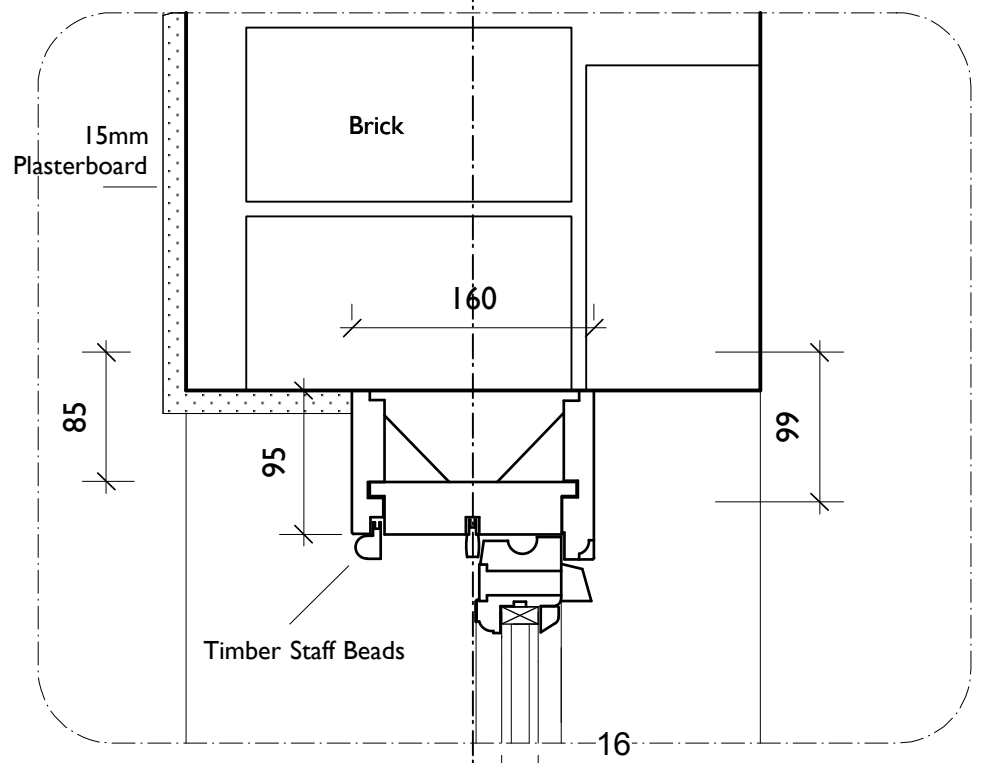

Detail 1.4 Head detail 16mm double glazing windows


Detail 1.1

16mm double glazing windows

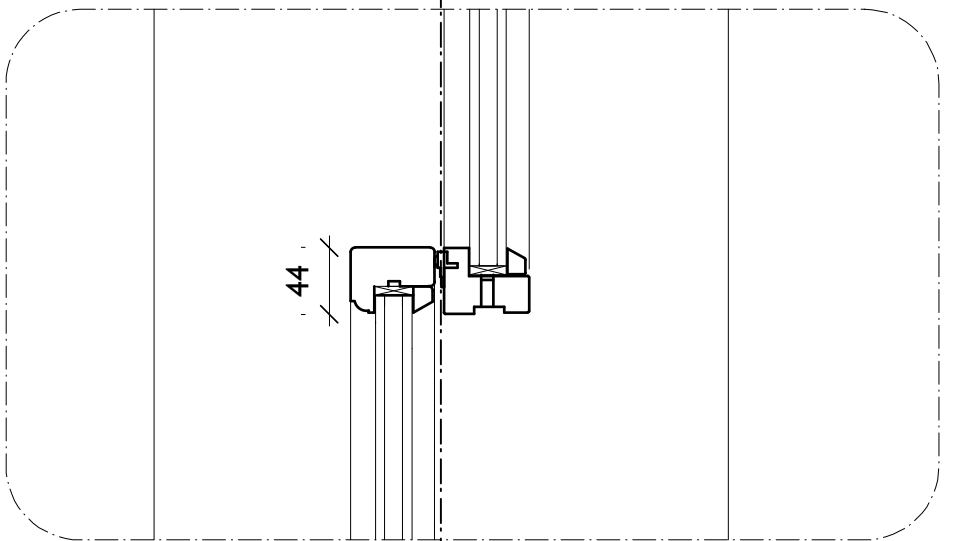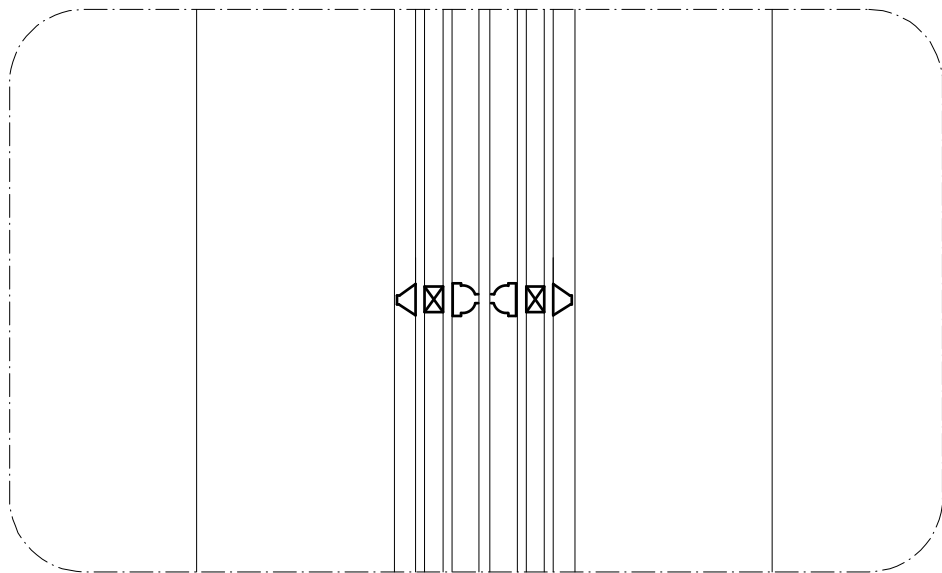


Detail 1.5

Detail 1.2

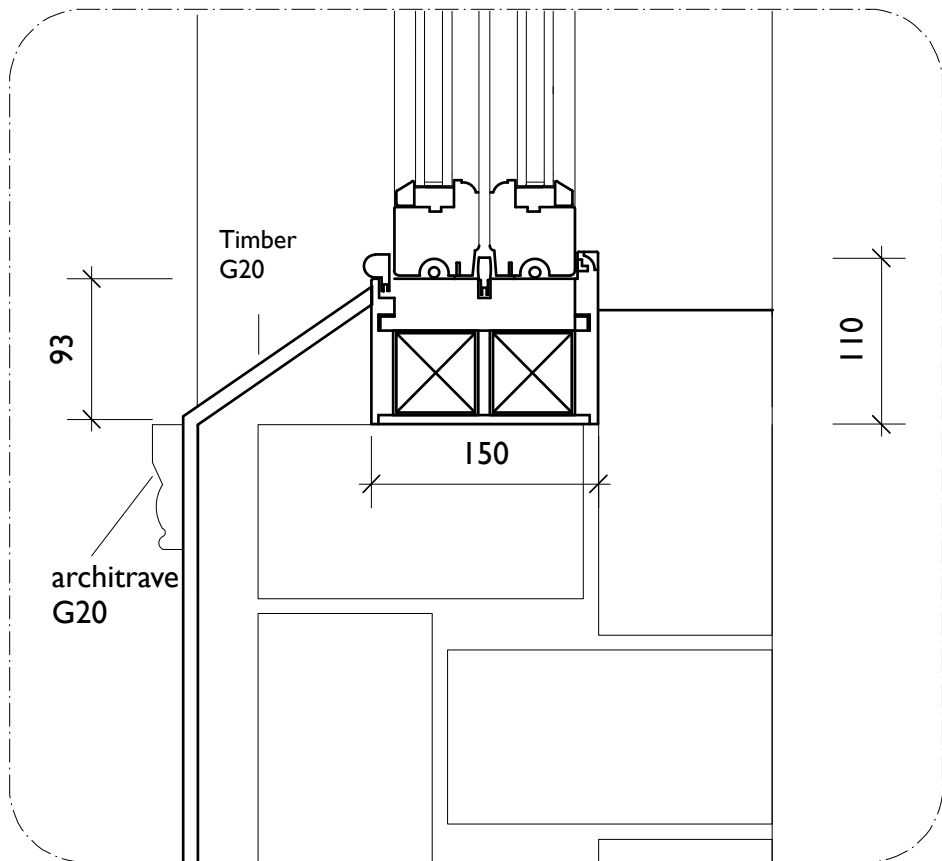

Detail 1.3

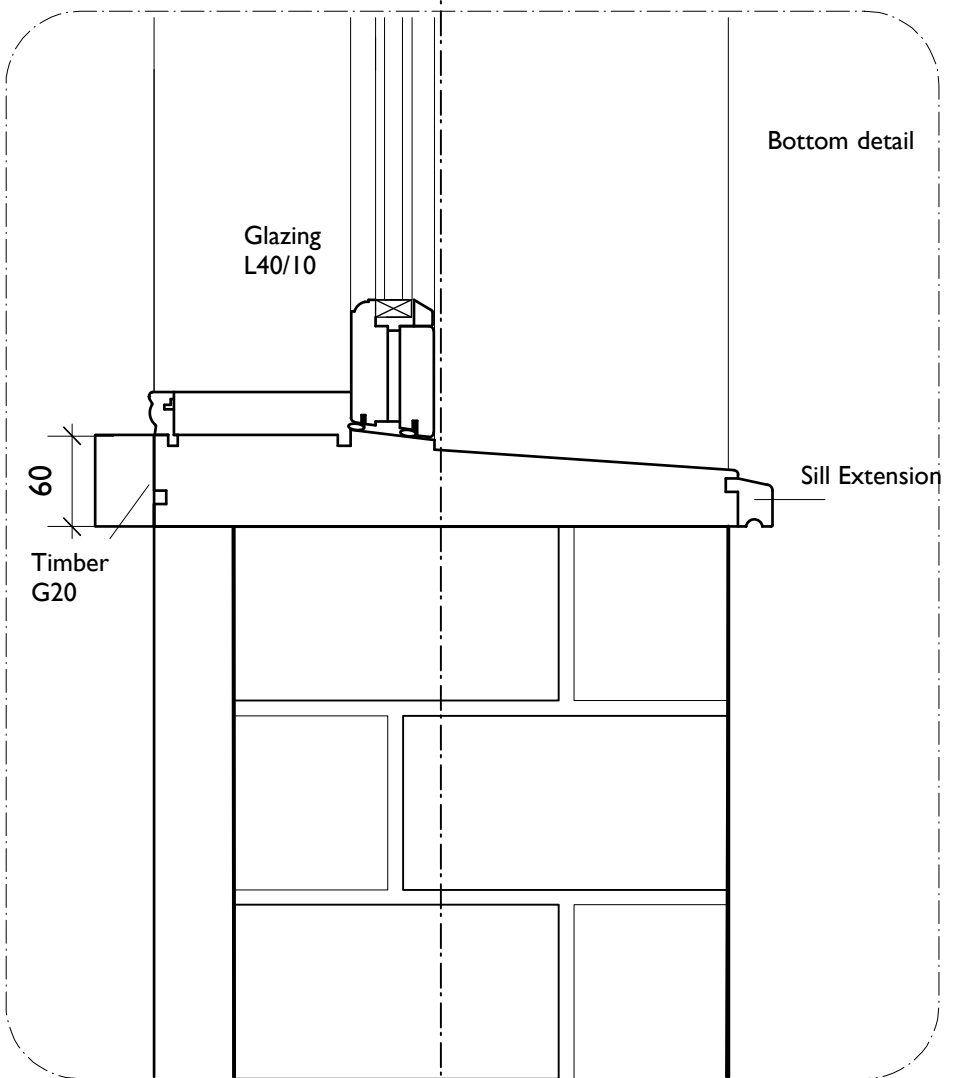

Detail 1.6


Detail 01


MARTINS CAMISULI Unit , 2a Oakford road London NW5 1AH, Tel 020 7267 8622

DRWG TITLE: Detail 01
DRWG NO: MC/228(50)_01
SCALE: 1.5 @ A3
DATE: March 2024


REV:
NOTES:

DESIGN DRAWING FOR INFORMATION ONLY, AND IS NOT TO BE CONSTRUCTED FROM. ALL DIMENSIONS TO BE CHECKED ON SITE. THIS DRAWING IS COPYRIGHT

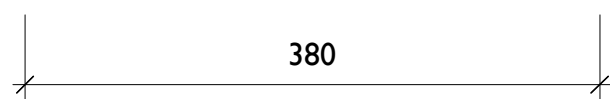

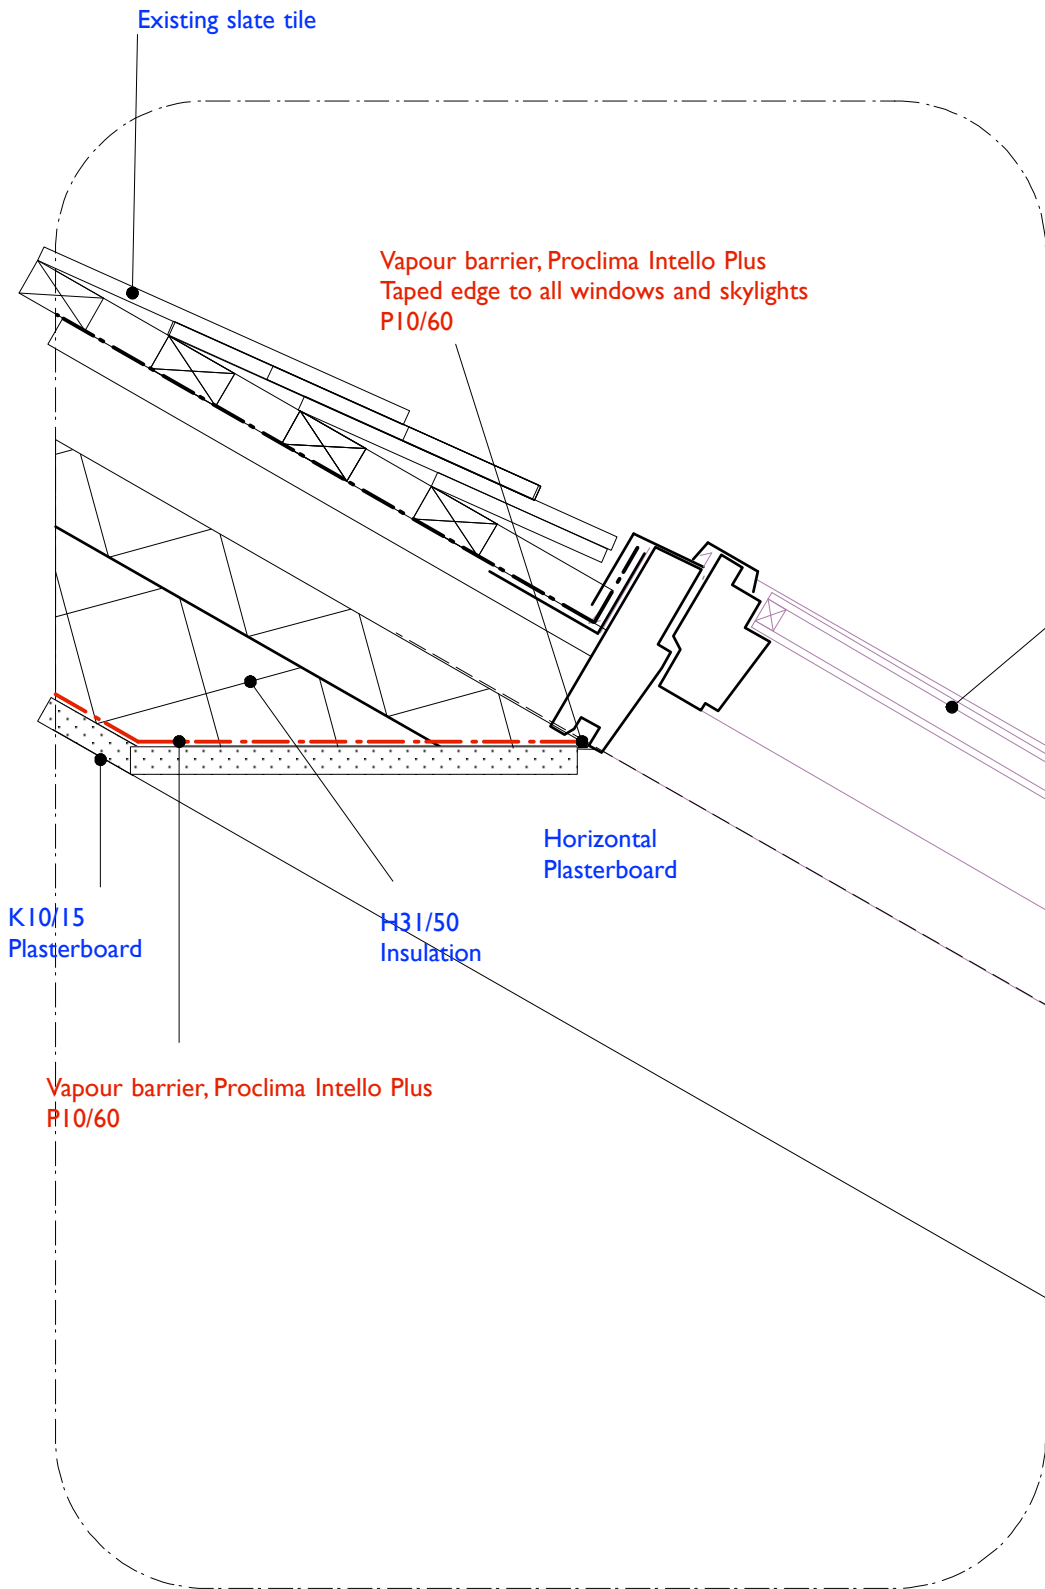

Detail 02A

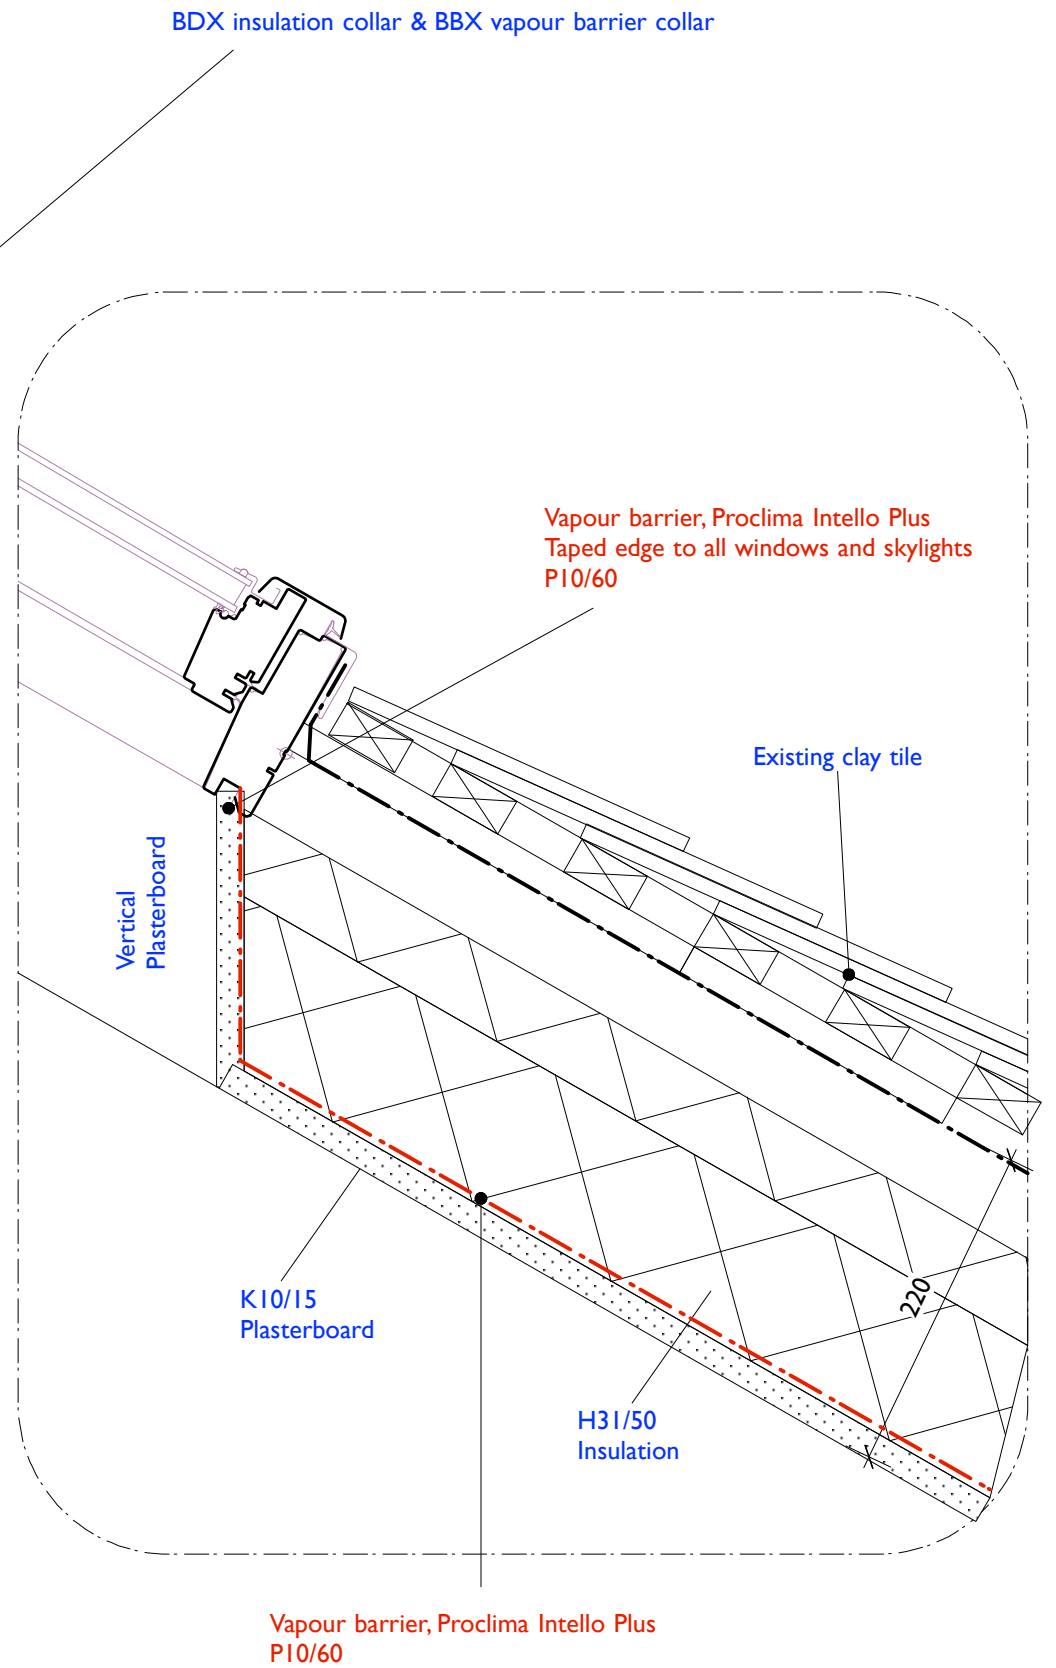

Detail 02B

Detail 02

MARTINS CAMISULI Unit , 2a Oakford road London NW5 1AH, Tel 020 7267 8622

DRWG TITLE: Detail 02
DRWG NO: MC/228(50)_02
SCALE: 1.5 @ A3
DATE: March 2024

REV:
NOTES:

**DESIGN DRAWING FOR INFORMATION ONLY, AND IS NOT TO BE CONSTRUCTED FROM.
 ALL DIMENSIONS TO BE CHECKED ON SITE. THIS DRAWING IS COPYRIGHT**