

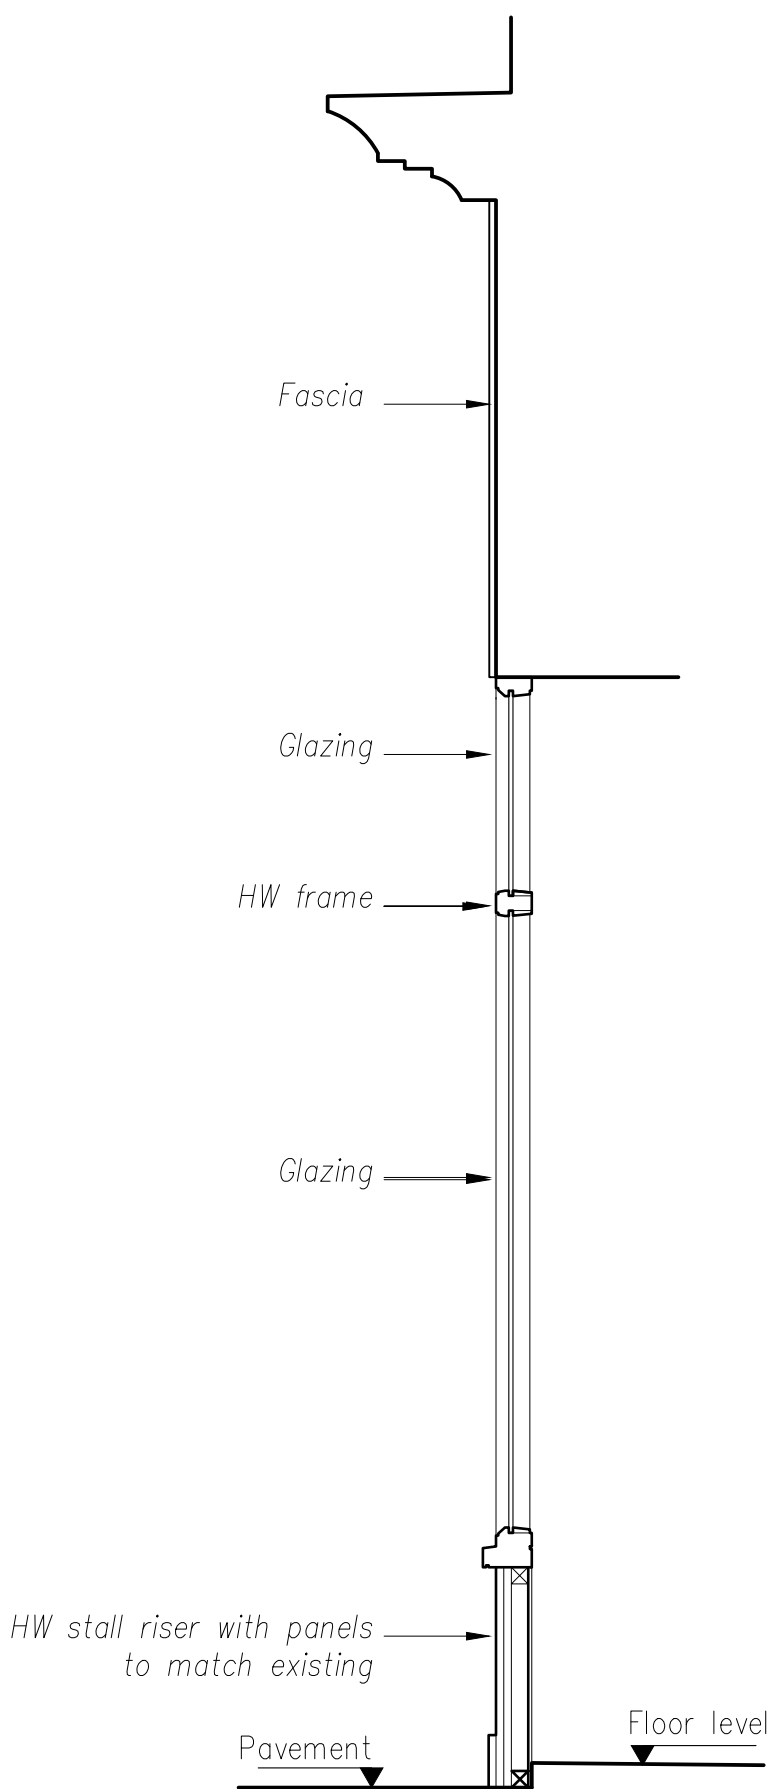


Proposed Elevation

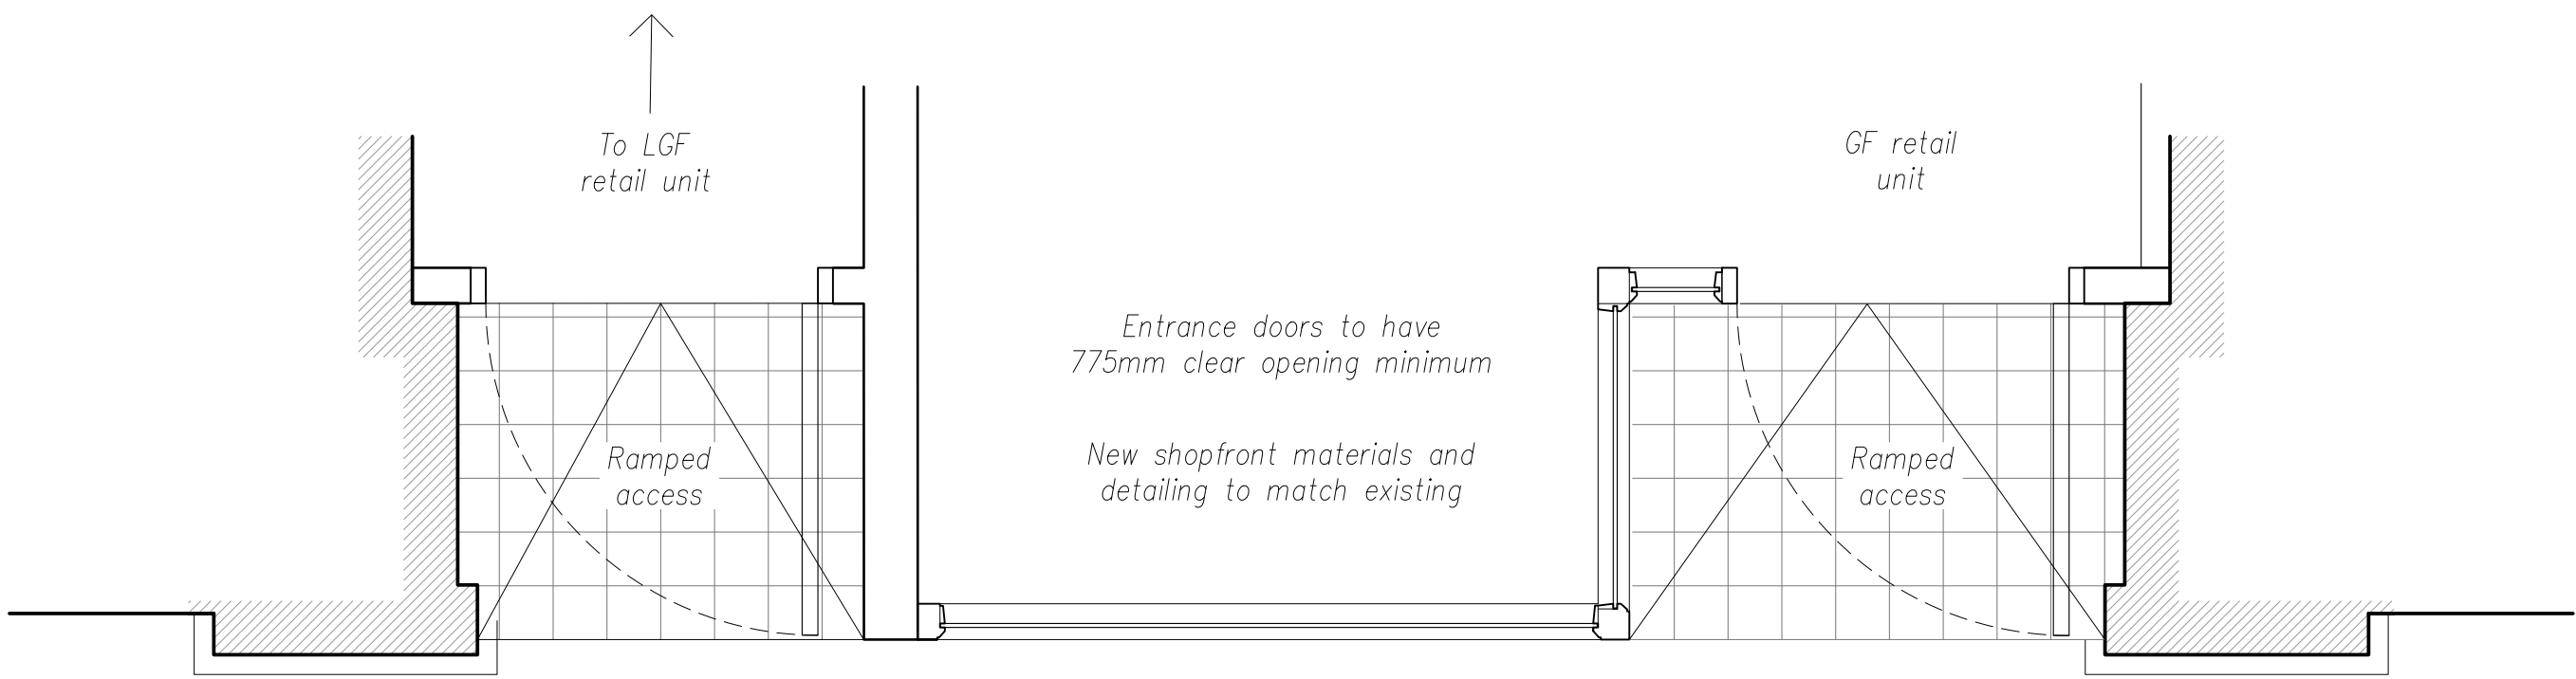

Proposed Section

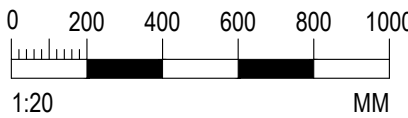

Proposed Plan

A: Shopfront material and style to match existing 28.02.24



80 Churchill Square, Kings Hill  
West Malling, Kent, ME19 4YU

Tel: +44 (0) 1732 897 514  
website: www.cirpro.co.uk

Client :

Property Address :

76 Southampton Row  
London  
WC1B 4AR

Drawing Title :

Proposed Shopfront

Scale :

Date :

By :

1:20 A1

July 2023

rs

Drawing Number :

Rev:

23113/P02

A