



- Replace and relocate 1no. Projecting signage with new 600mm.
- Replace 1no. Fascia and 1no. Logo with 1no. New blue fascia & 1no. New 490mm logo height.
- Replace 1no. ATM surround and decals with new.
- Replace statutory signage with new.
- Install new window message "A good way to bank."
- Replace safety manifestation with new.
- **Re-spray shopfront frames.**

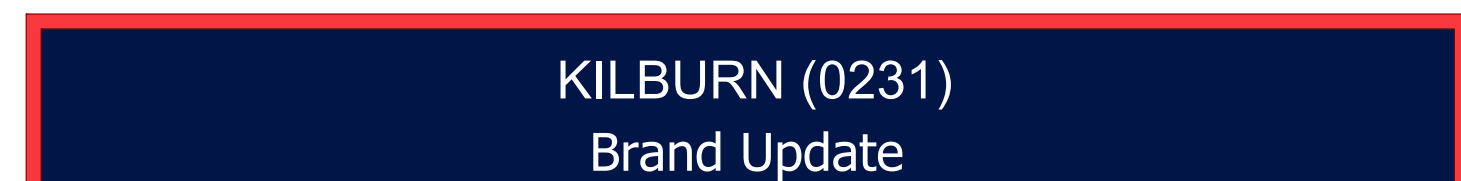

ALL DIMENSIONS MUST BE CHECKED ON SITE.  
ONLY FIGURED DIMENSIONS ARE TO BE WORKED FROM.  
DISCREPANCIES MUST BE REPORTED TO THE ARCHITECT BEFORE  
PROCEEDING.  
THIS DRAWING IS BASED ON BEST KNOW INFORMATION

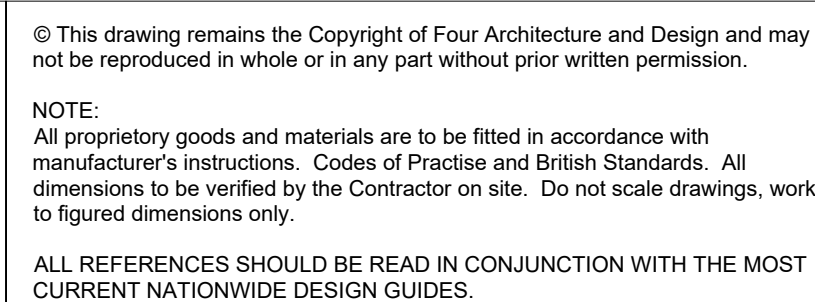

#	#				#
#	#				#
#	#				#
<b>LETTER DESCRIPTION</b>					<b>DATE</b>
NAME & PREFIX:		DRAWING TYPE: <b>PROPOSED</b>			
Road		EXTERNAL ELEVATION			
SCALE @ A3: 1:100	DATE DRAWN: 27.11.23	STATUS:	PROPERTY LOCATION CODE:	DRAWING REF NO:	REV.
CHECKED BY & DATE: JNA	JOB REF:	PROPOSED	K104	PR.00.E1	1