




Existing 215x215mm air
brick.

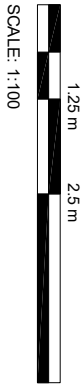

SCALE: 1:100

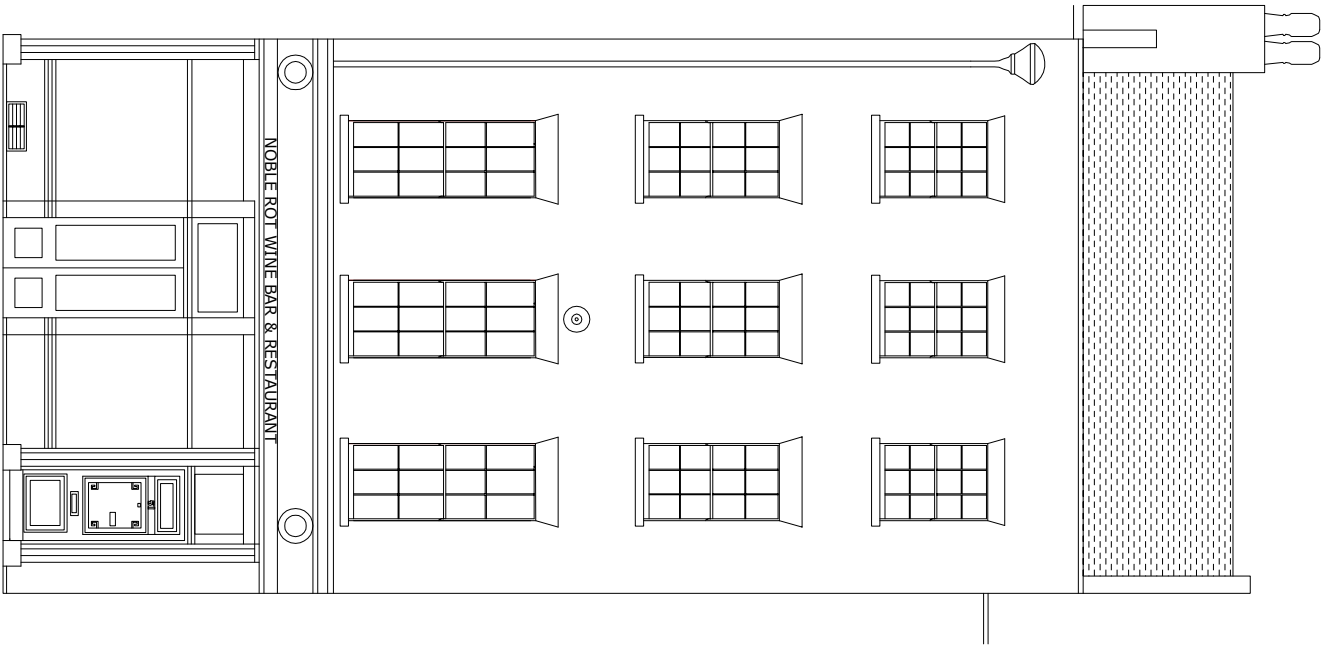

FRONT (EAST) ELEVATION

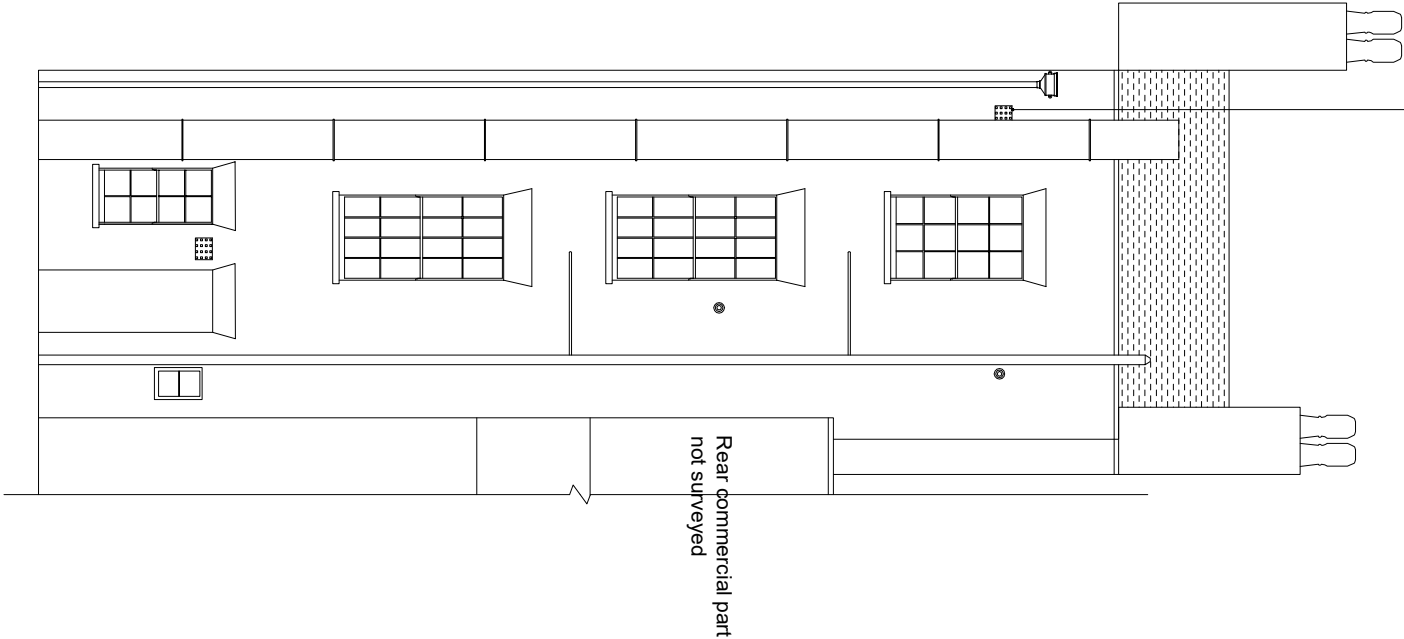

SIDE (NORTH) ELEVATION PART

EXISTING ELEVATIONS

CONTRACTORS TO VERIFY ALL DIMENSIONS ON SITE
BEFORE COMMENCING ANY WORKS OR PREPARING
SHOP DRAWINGS. ALL WORK MUST COMPLY WITH
RELEVANT AUTHORITIES REQUIREMENTS.
DIMENSIONS MUST NOT BE SCALED FROM THIS PRINT

Landers & Associates

Chartered Surveyors

67 Riefield Road, London SE9 2RA

Tel: 020 7831 6311 Web: www.land-ers-associates.co.uk

Client The Governing Body of Rugby School

c/o Tandem Property Asset Management LLP

Job Flat 2, 51 Lamb's Conduit Street, London WC1N

Drawing Existing Elevations

Scale 1:100@A3 Date Jan 24 Drawn MR Checked RS

Drawing No.

24001/03