




1 Existing 'Casement' Window Section Detail
1:2 @A1

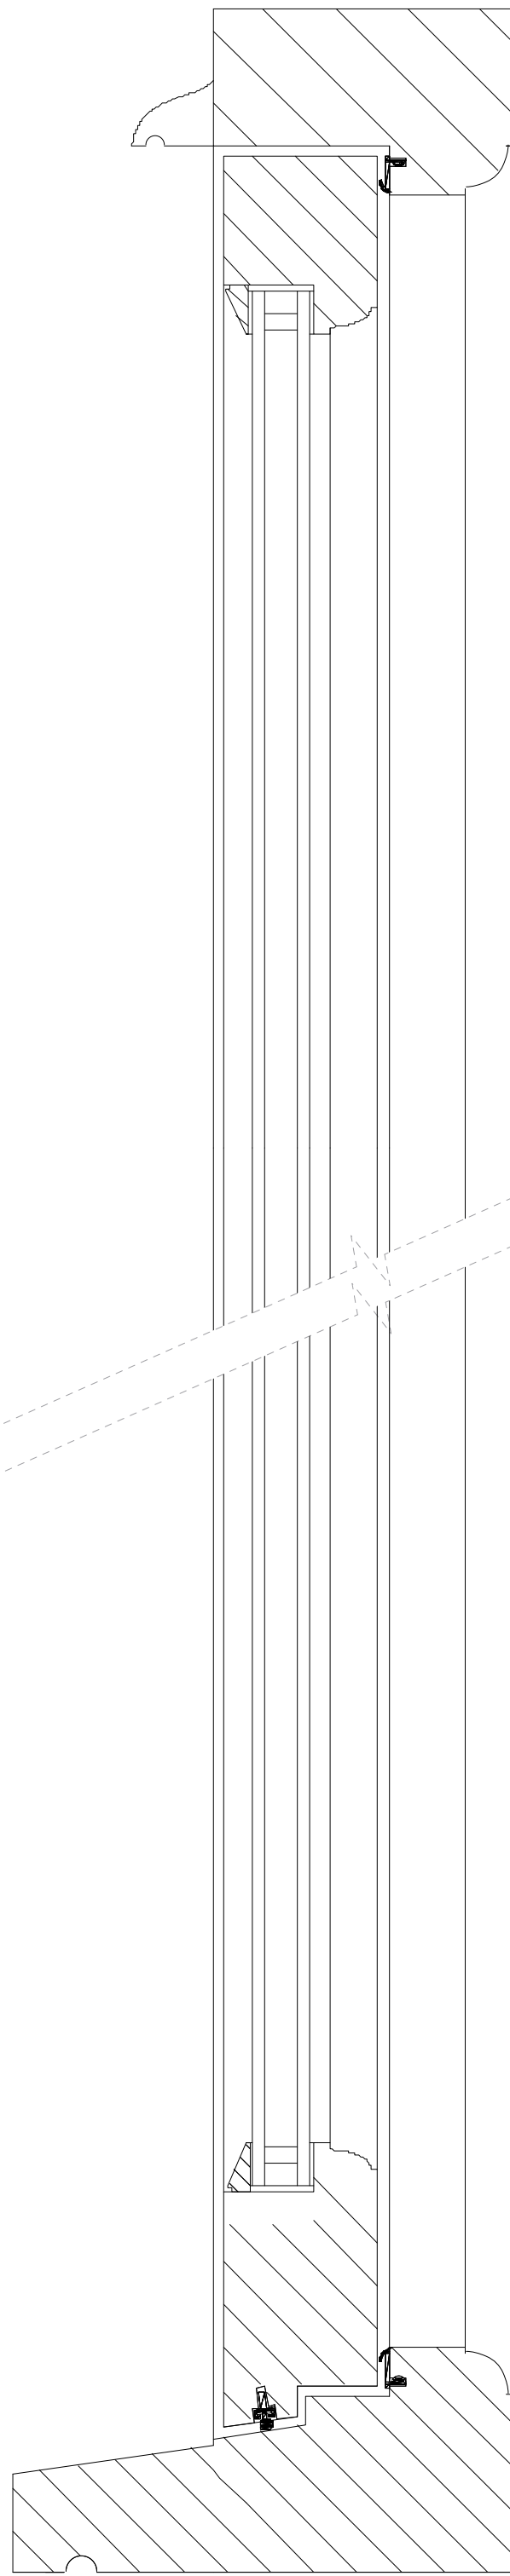


2 Proposed 'Casement' Window Section Detail
1:2 @A2

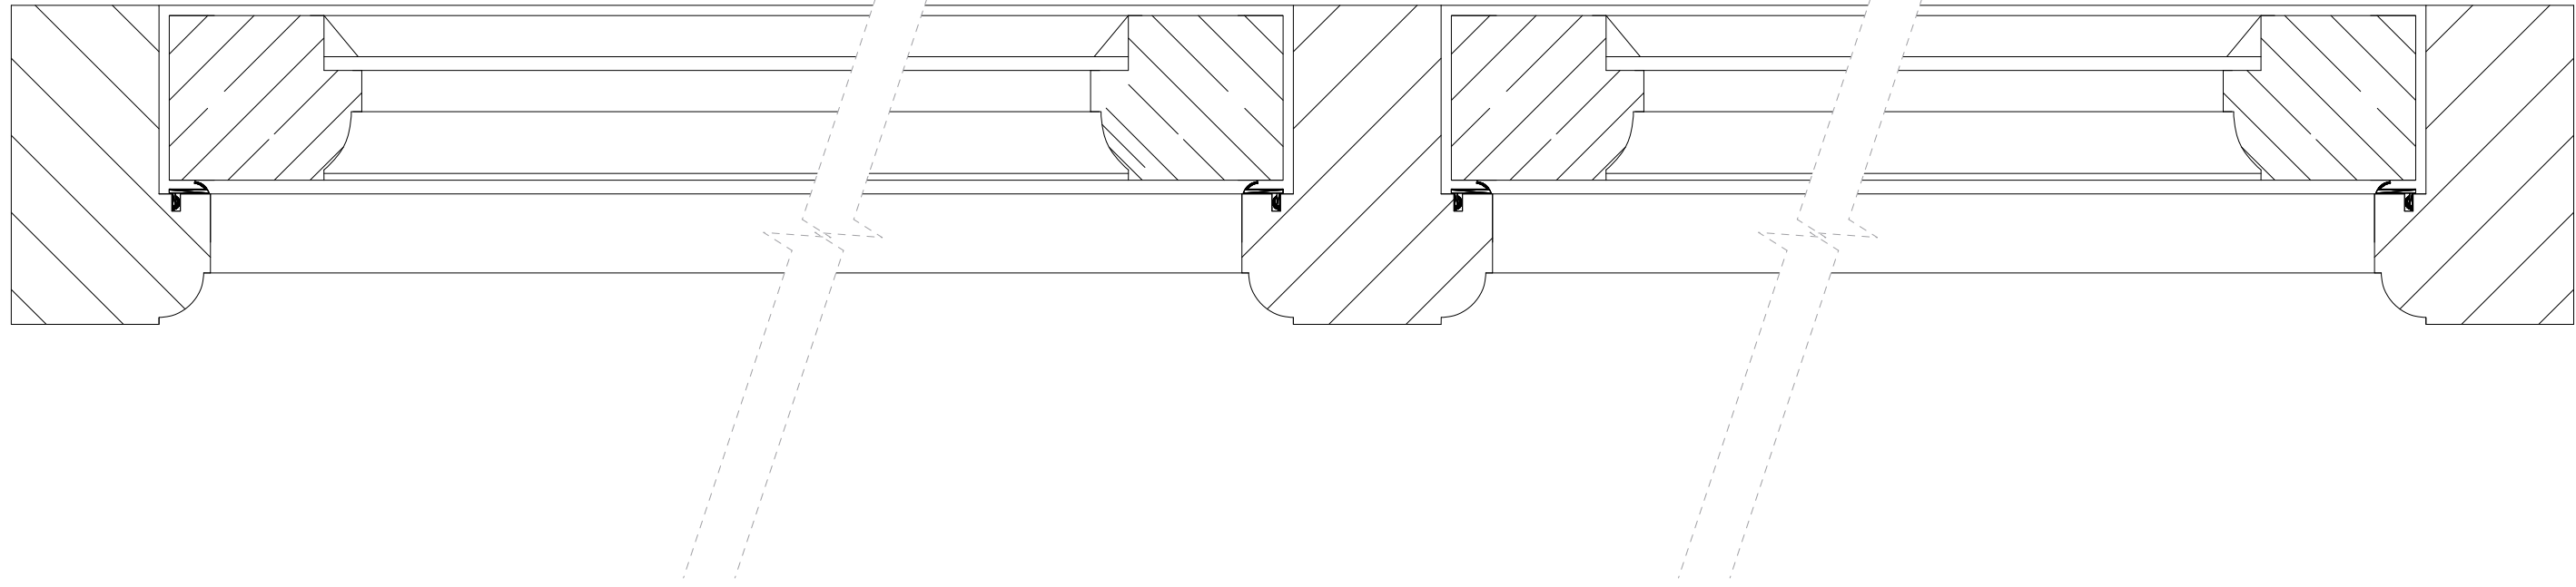

3 Existing 'Casement' Window Plan Detail
1:2 @A1

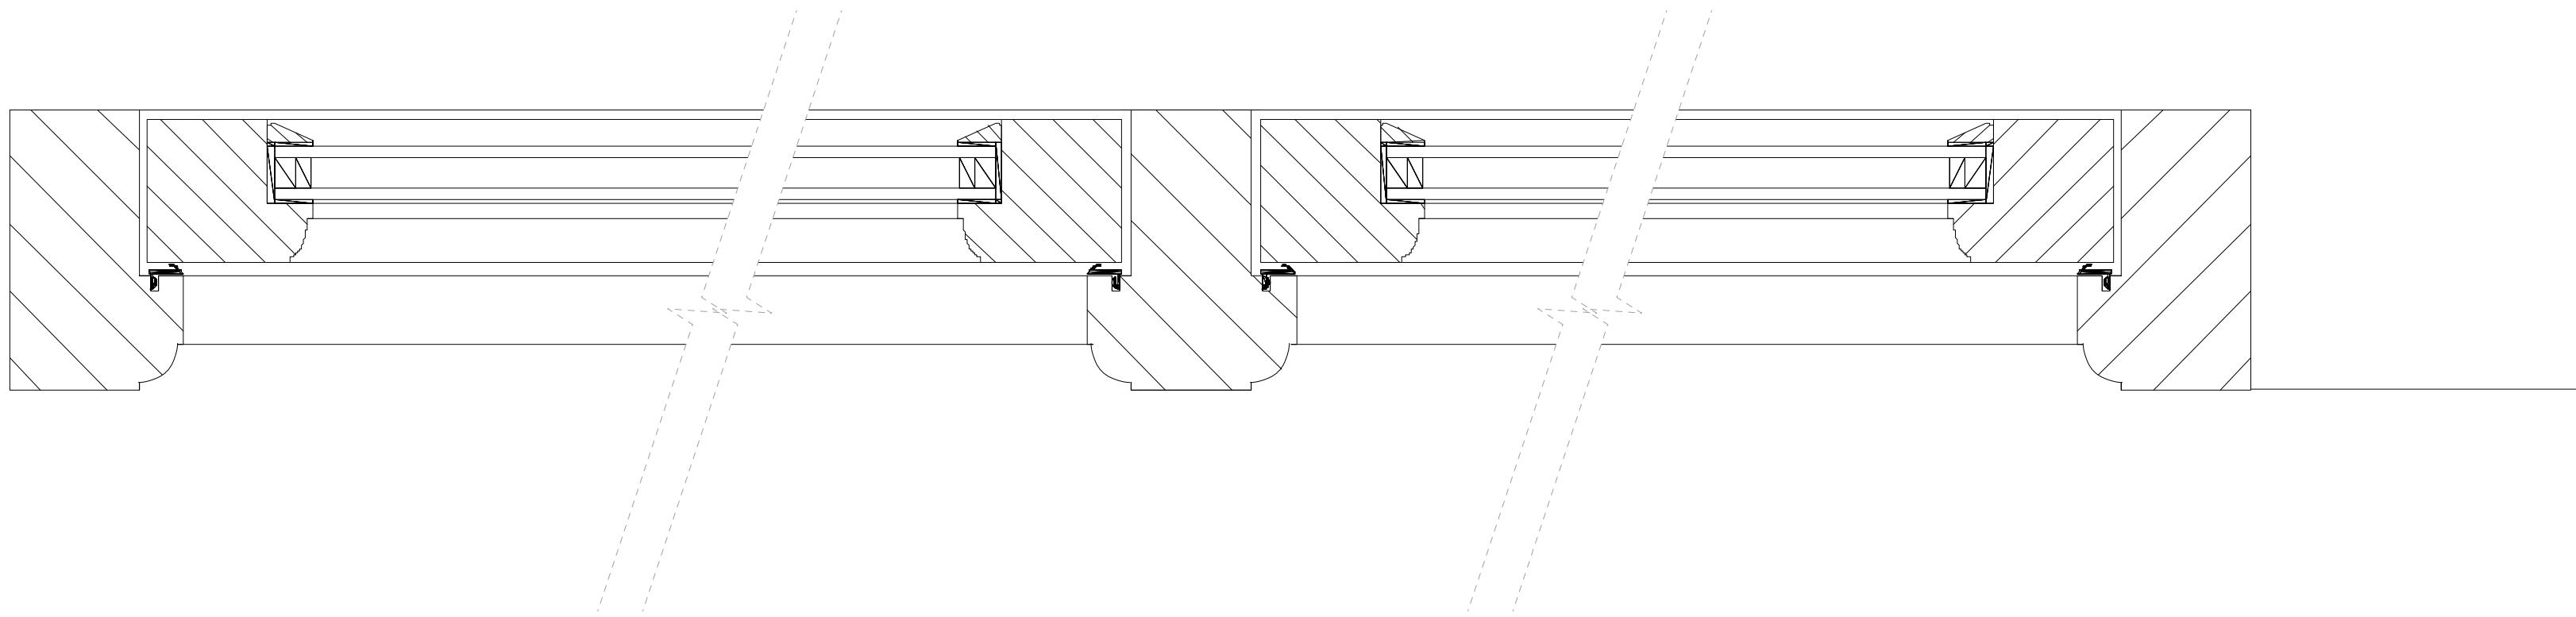

4 Proposed 'Casement' Window Plan Detail
1:2 @A1

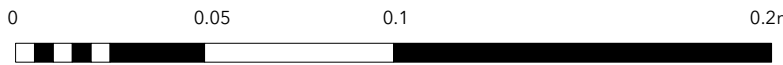

Astrain Scheldt

info@astrainscheldt.com		www.astrainscheldt.com	
Project	Client	Scale	First Issued
56 The Pryors, Hampstead Heath	Fernando Fontes Iunes & Fernanda Aidar Iunes	1:2 @ A1 1/8 @ A3	22.01.24
Drawing Title	Status	Drawing No.	Rev.
Existing & Proposed Typical 'Casement' Window Details	Planning	2269-222	A