


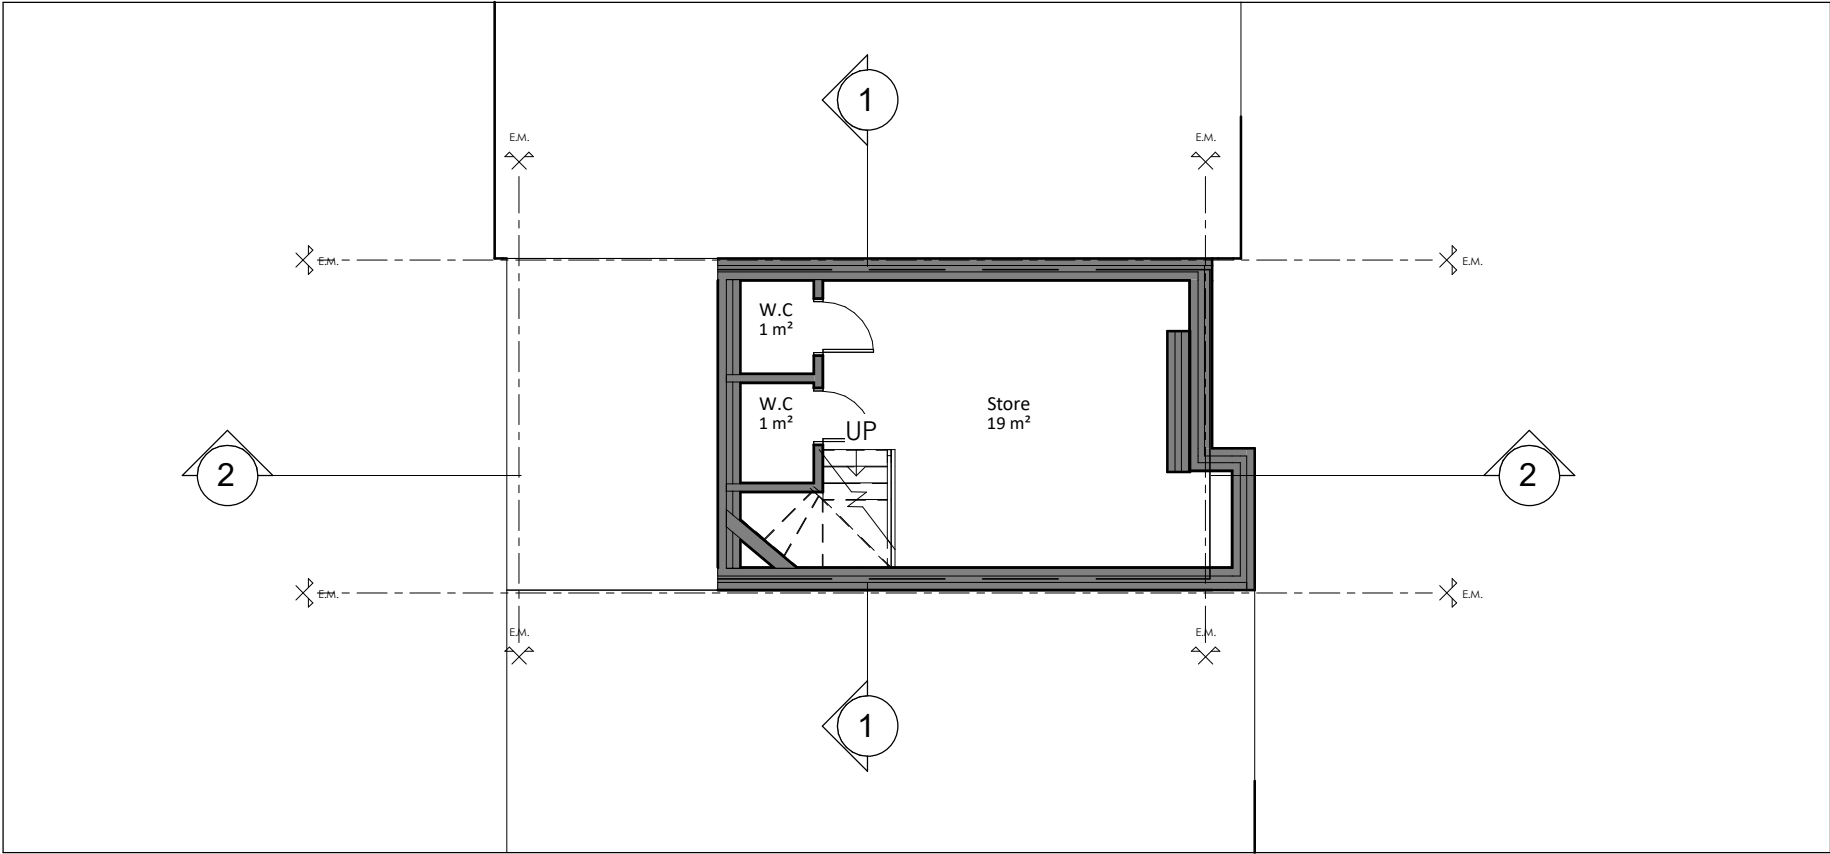

Basement
1 : 100



GIA Floor Area : 20.6 m²

Project Title

6 Ferdinand St, London NW1 8ER

Drawing Description

Existing Basement
Plan



Scale (@ A3)

1 : 100

Drawn by

Aswin Sellva

Date

07/02/2024

Checked by

-

Client

J.C

Project No

-

Drawing Number

EX - P000

Revision

-