





OS Map
1 : 1250

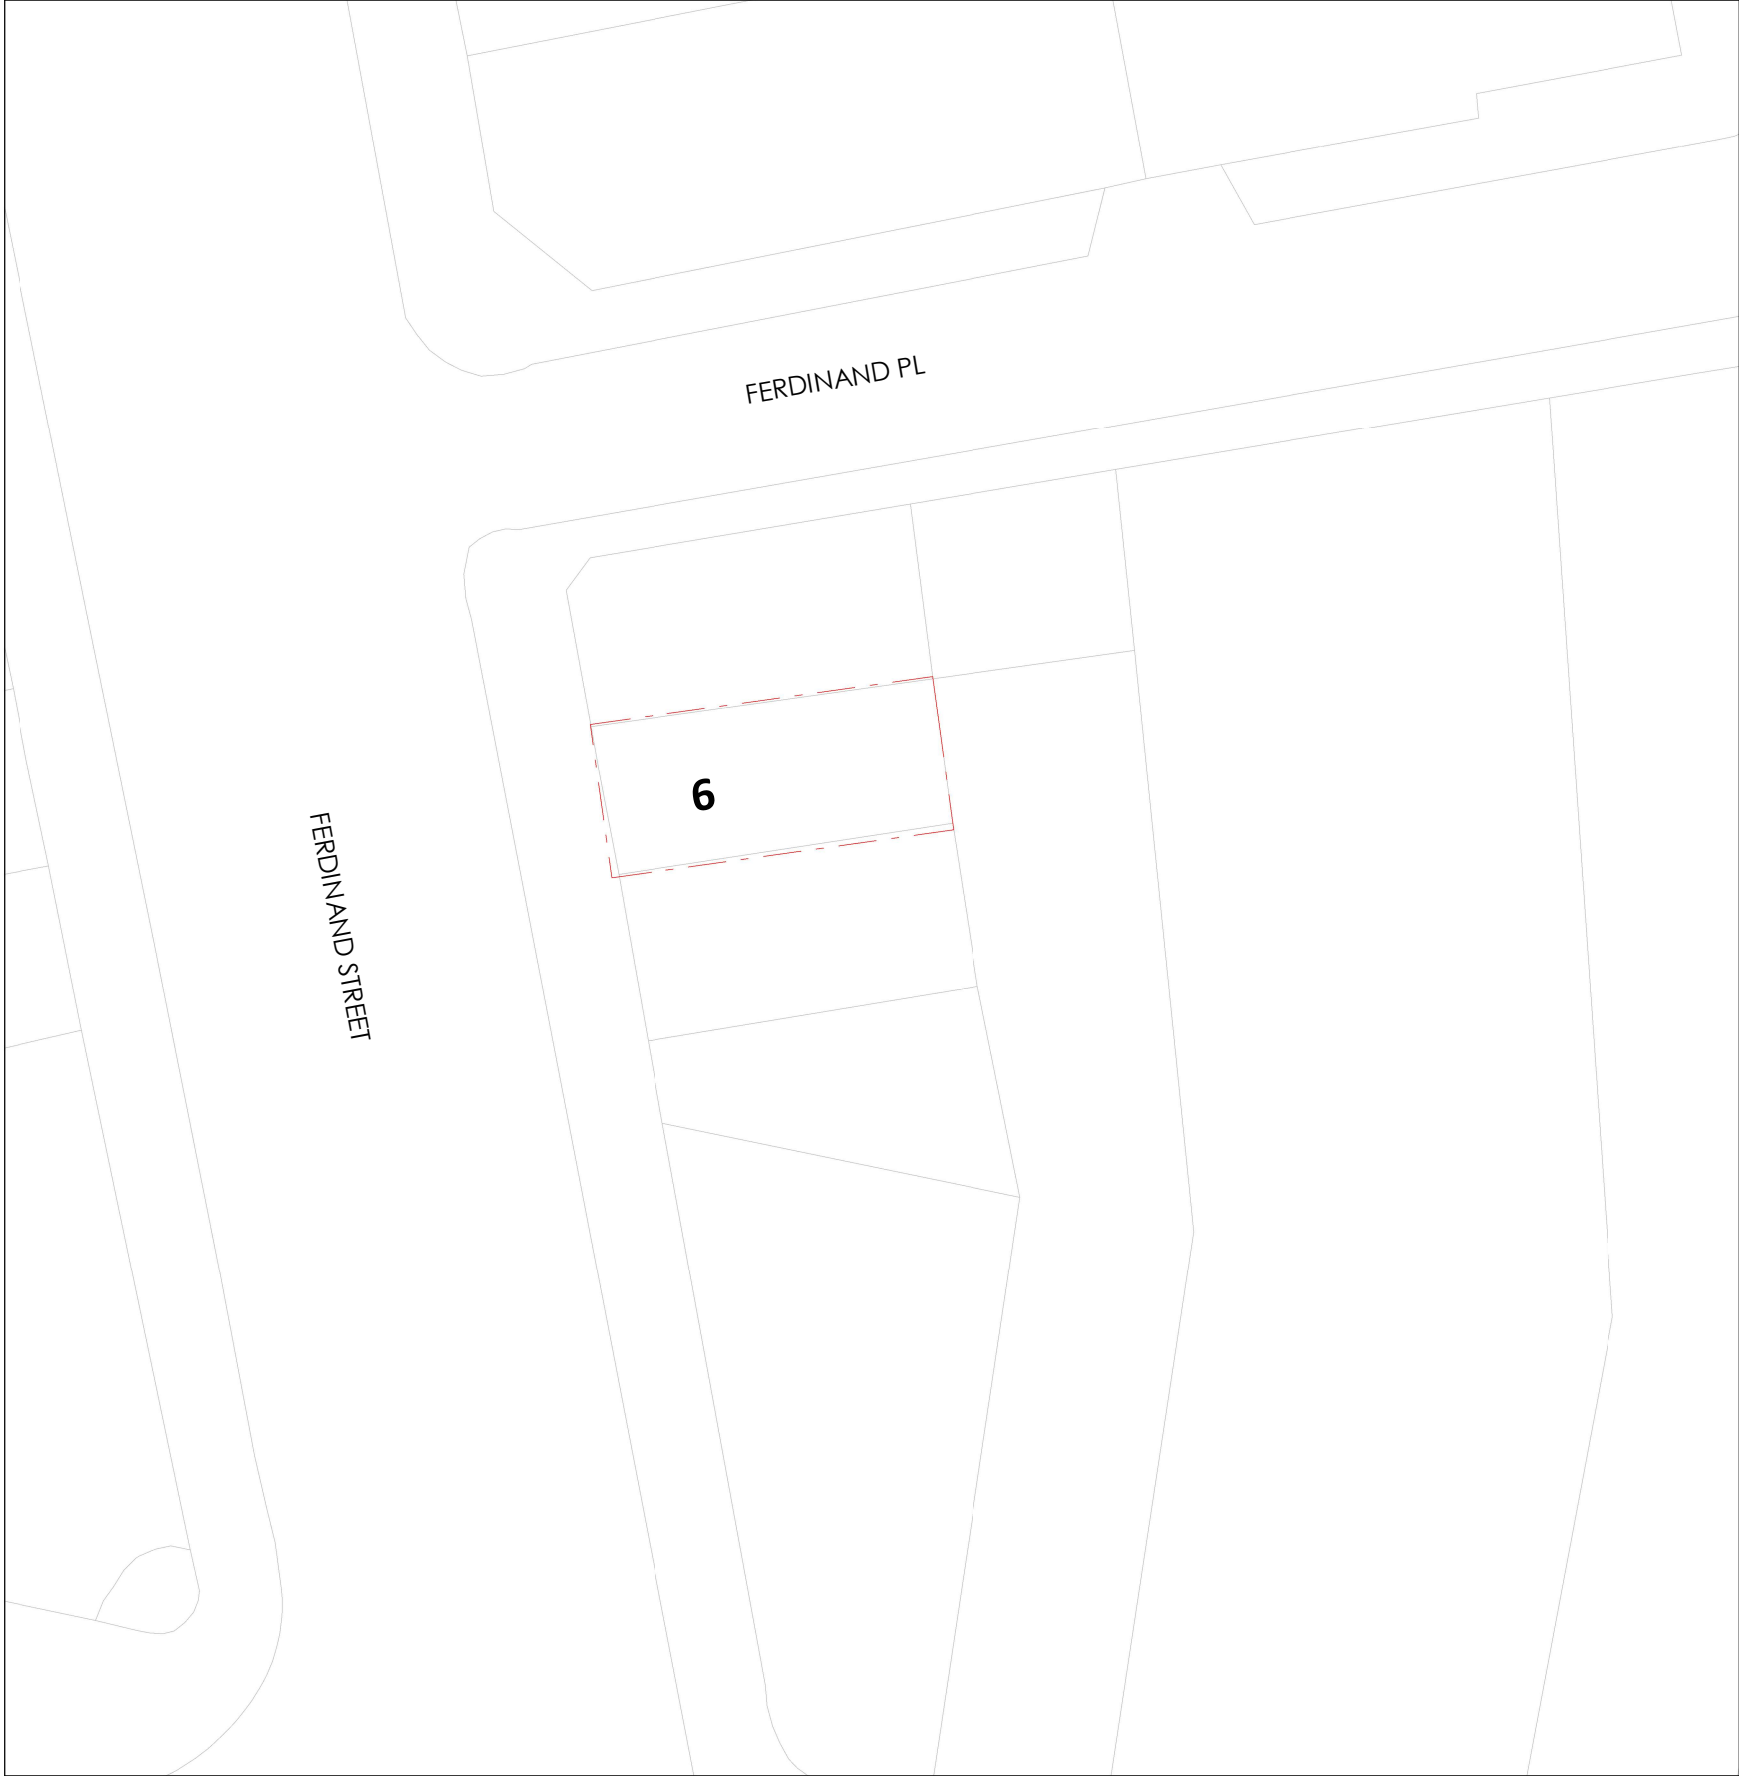

Location Plan
1 : 200

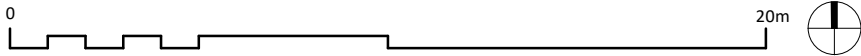

Boundry Line ---

Site Area : 37.2 m²

Project Title

6 Ferdinand St, London NW1 8ER

Drawing Description

Existing Location Plan
OS Map

Scale (@ A3)

As indicated

Drawn by

Aswin Sellva

Date

07/02/2024

Checked by

-

Client

J.C

Project No

-

Drawing Number

EX - L001

Revision

-