


LOWER GROUND FLAT

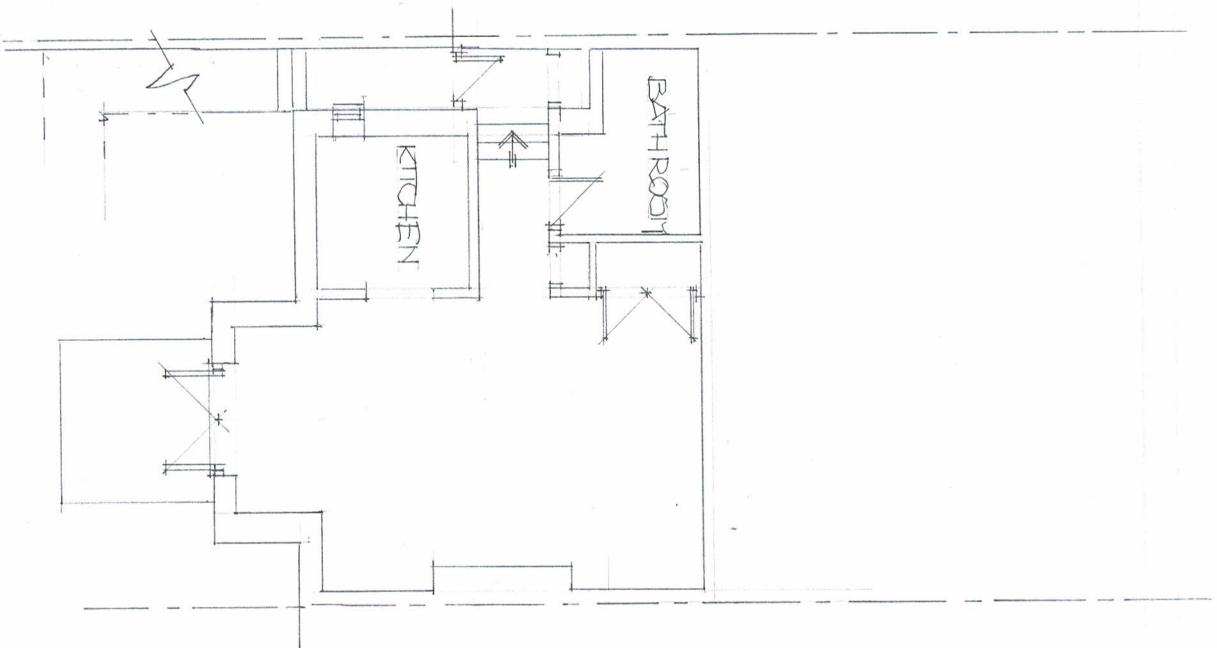


EXISTING PLANS

SCALE 1:100



GROUND FLOOR

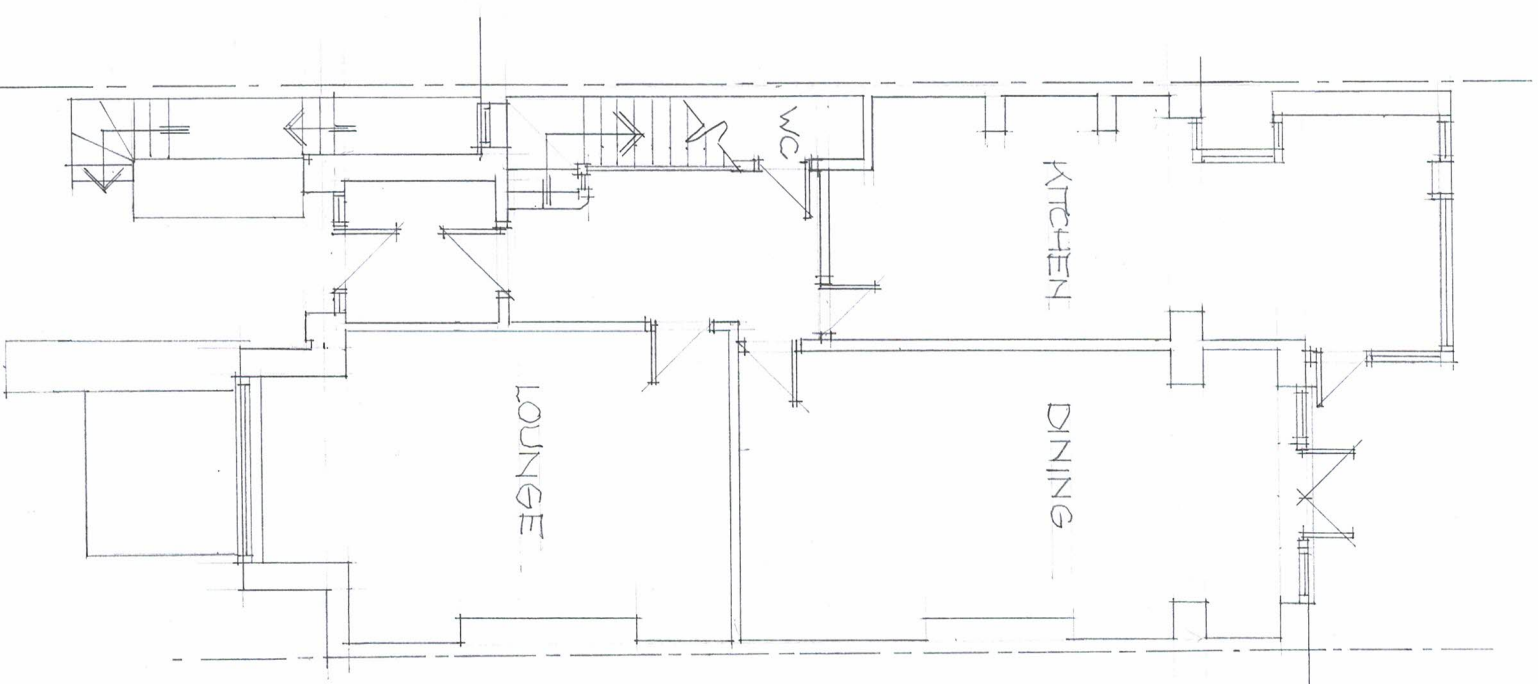

22/02/2024

Proposals for 38 Belsize Ave. London NW3 4AH	Dwg No. BA 01	 keith dunford architectural services
keithdunford@gmail.com 07932174640		