
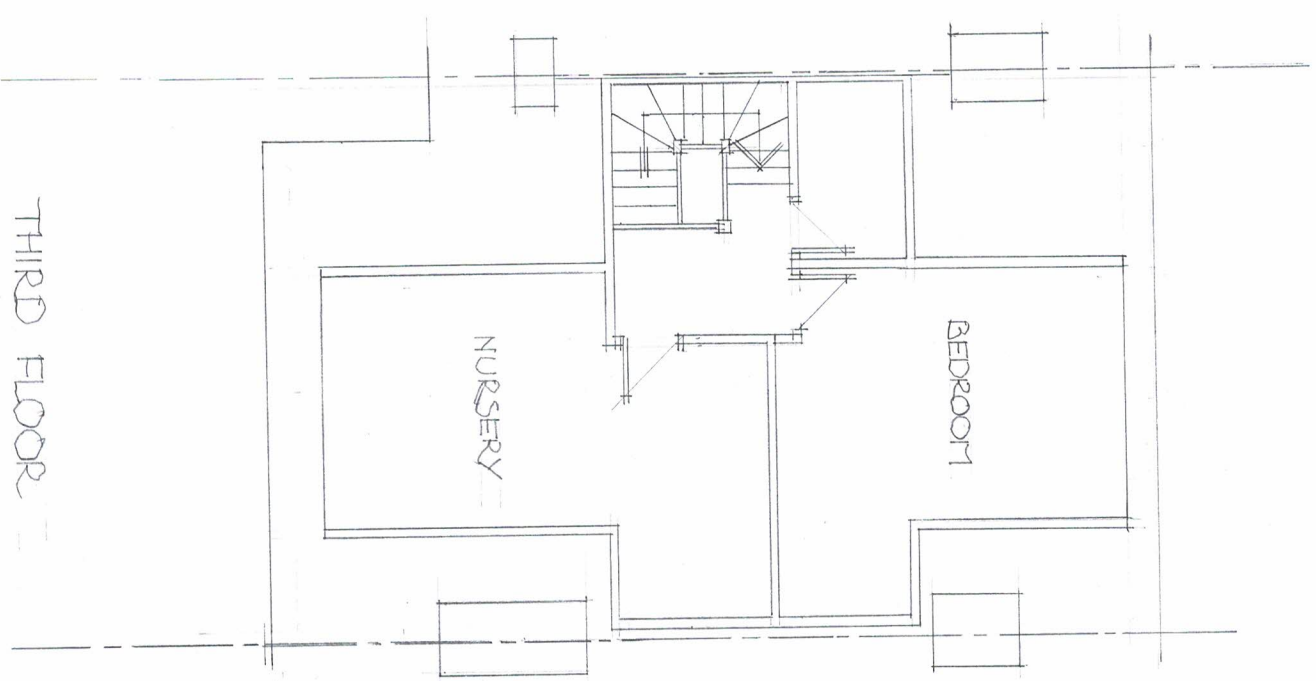
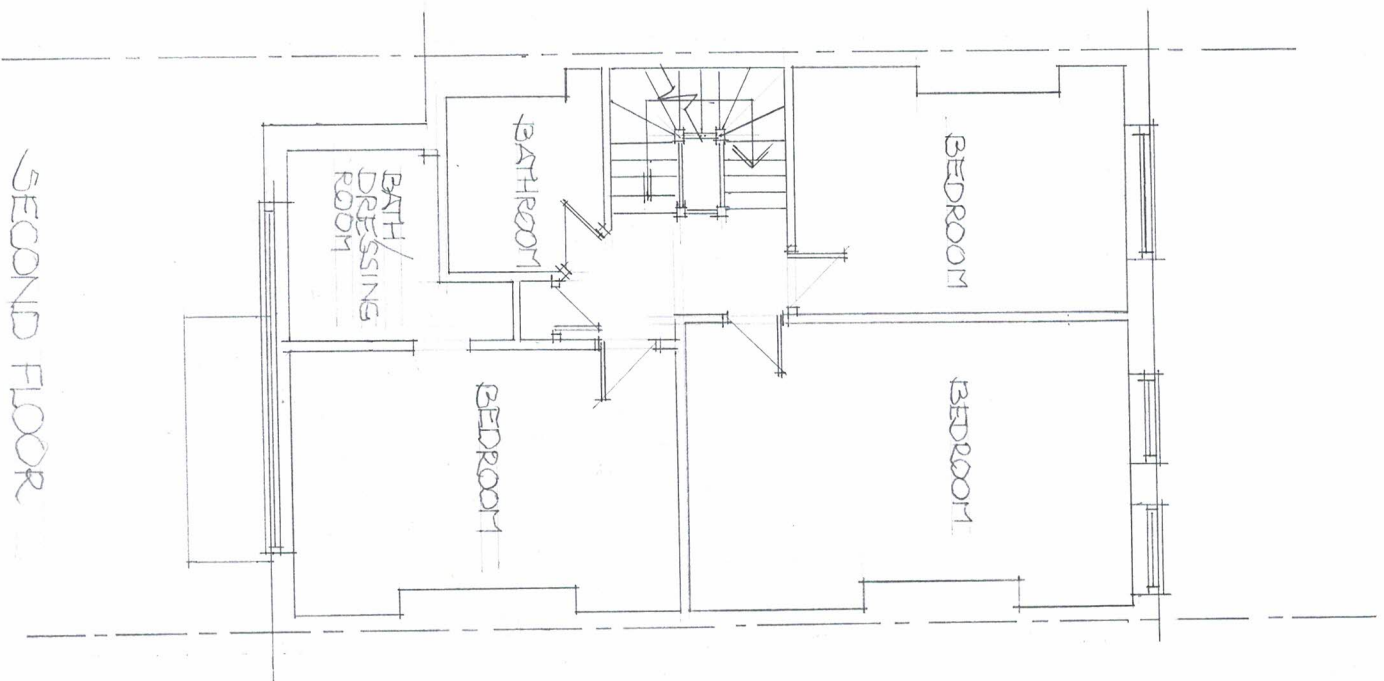
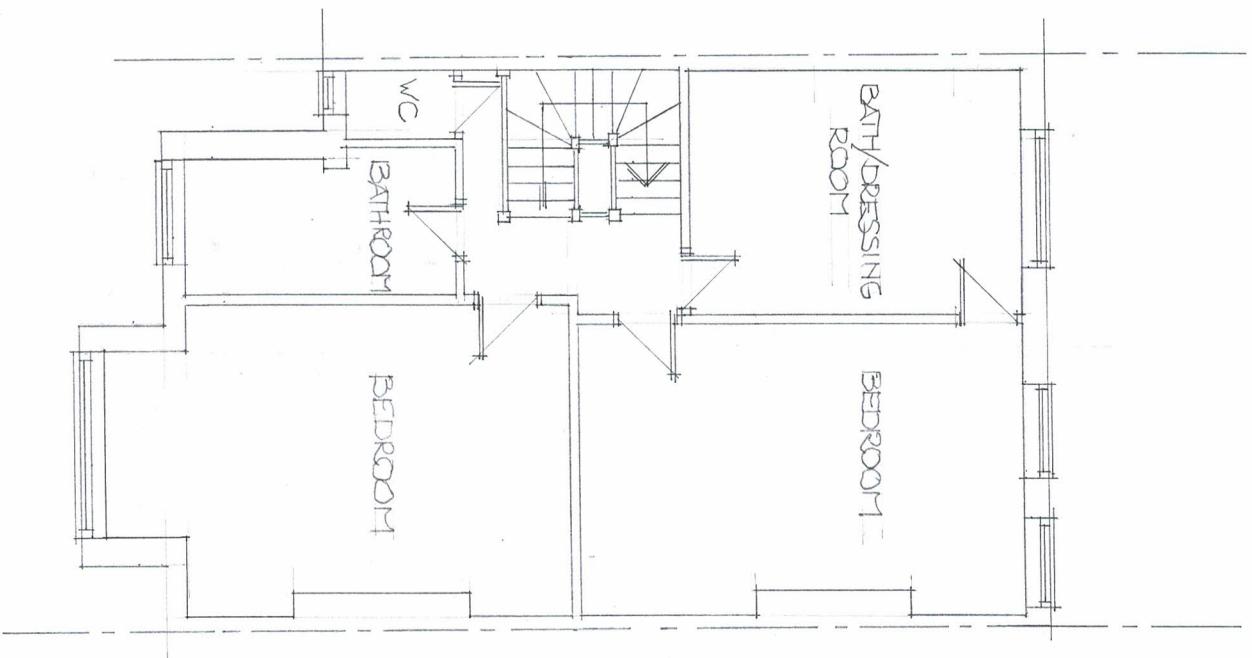


22/02/2024

PLANS AS EXISTING

SCALE 1:100

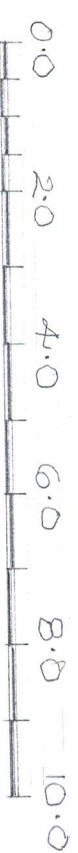

Proposals for 38 Belsize Ave. London NW3 4AH	Dwg No. BA 02	Keith dunford architectural services
keithdunford@gmail.com 07932174640		