


REMOVE BATHROOM
TO ALLOW FOR STAIR
PROVIDE W.C. & W.H.B.

LOWER GROUND FLAT

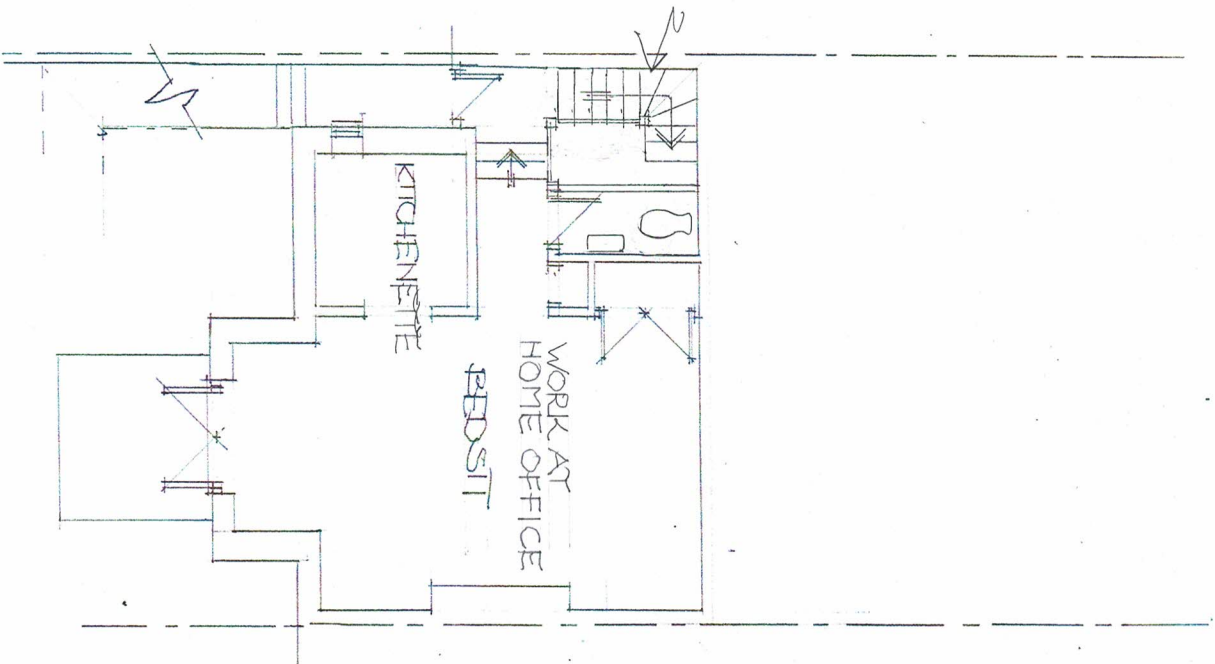


PROPOSED PLANS

SCALE 1:100




STAIR TO BASEMENT

GROUND FLOOR

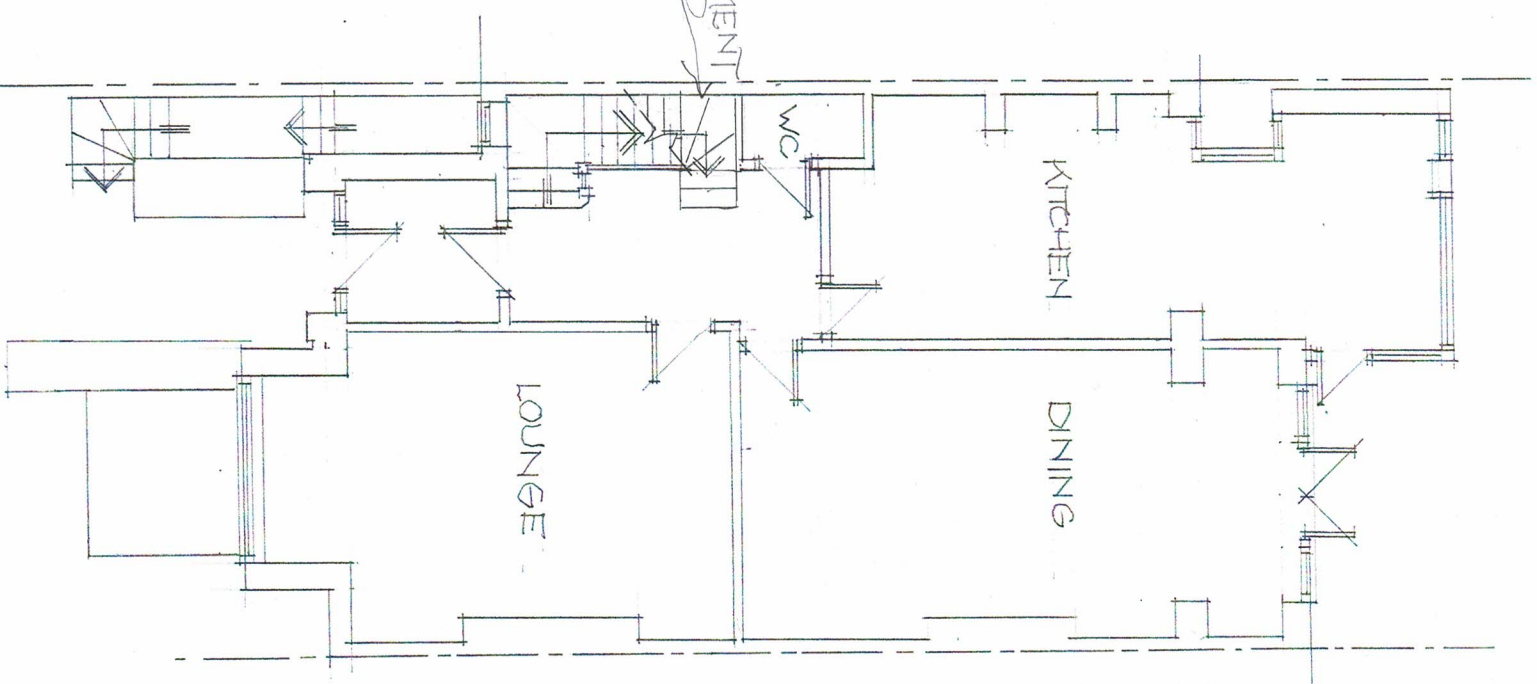

22/02/2024

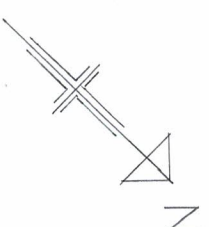

Proposals for 38 Belsize Ave. London NW3 4AH	Dwg No. BA 03	Keith dunford architectural services
keithdunford@gmail.com 07932174640		