




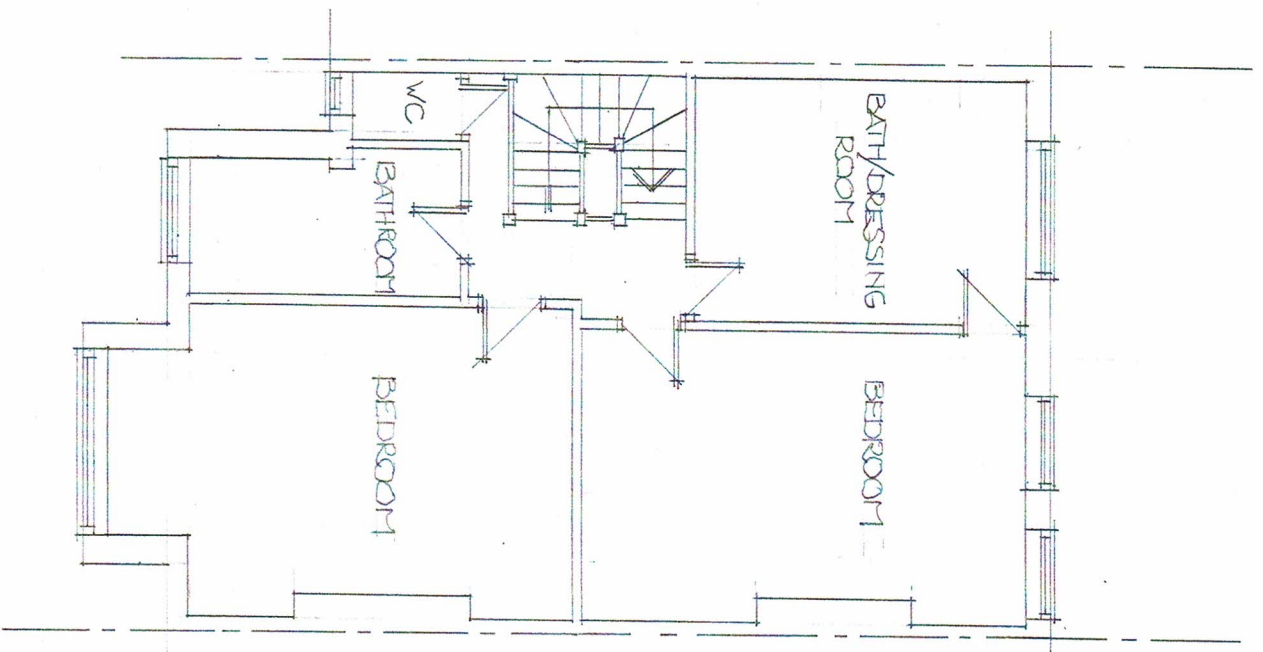


FIRST FLOOR

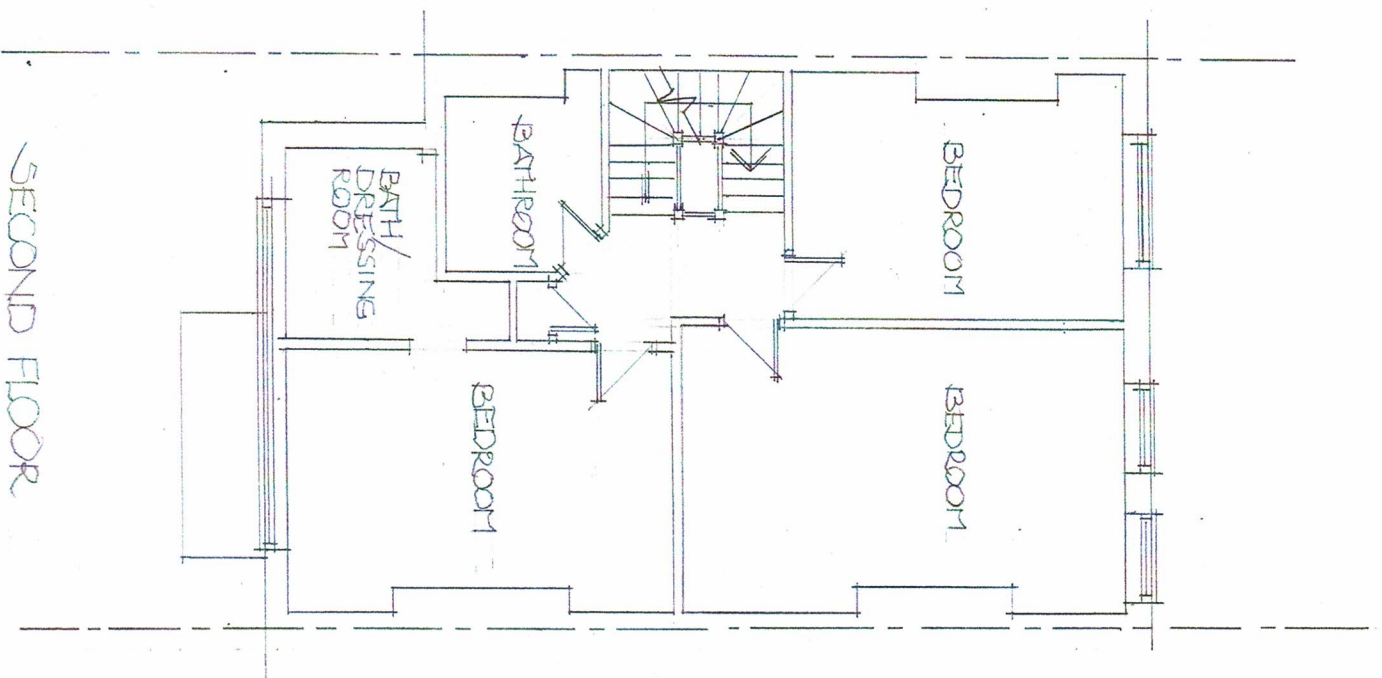

SECOND FLOOR

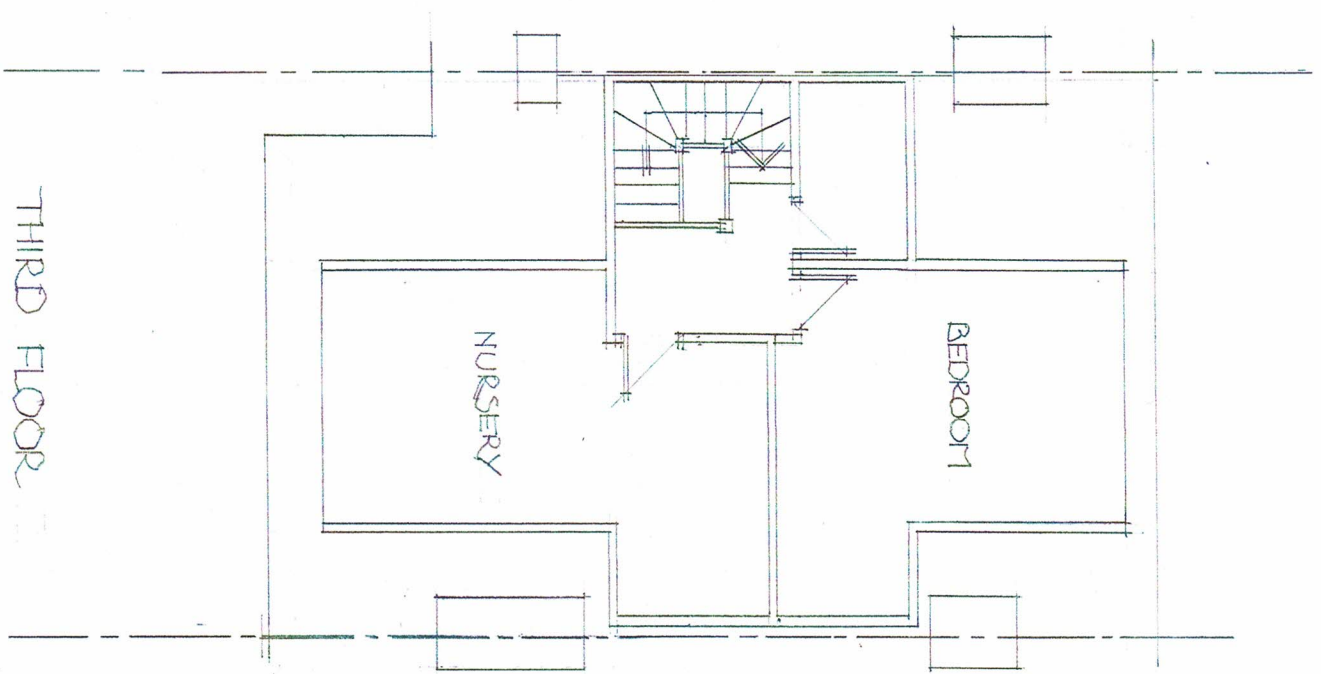

THIRD FLOOR

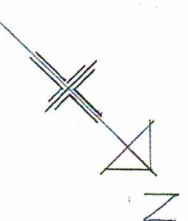

NO ALTERATIONS ON THESE FLOORS
PLANS AS PROPOSED

SCALE 1:100



22/02/2024

Proposals for 38 Belsize Ave. London NW3 4AH	Dwg No. BA 04	Keith dunford architectural services
keithdunford@gmail.com 07932174640		