

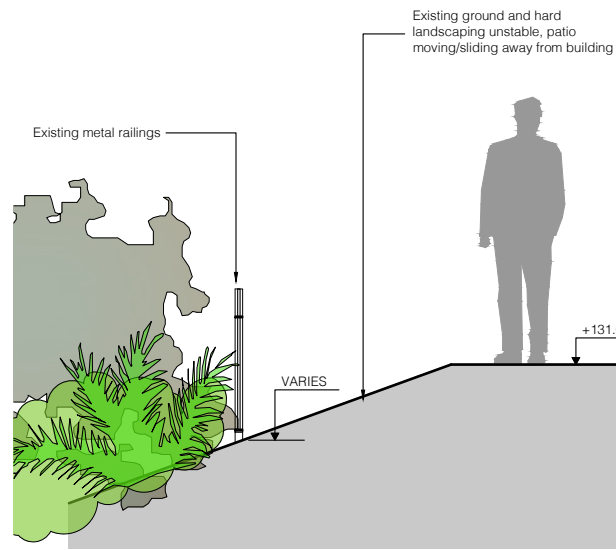
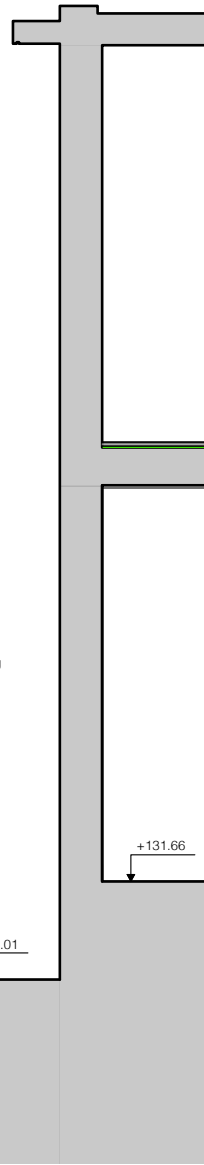
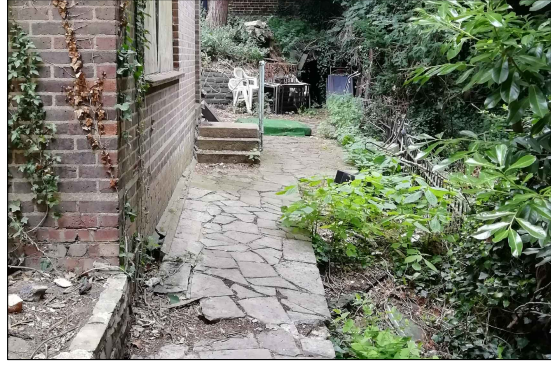



Notes
 DO NOT SCALE THIS DRAWING UNLESS USED FOR PLANNING PURPOSES. USE FIGURED DIMENSIONS ONLY. CONTRACTORS ARE RESPONSIBLE FOR TAKING AND CHECKING SITE DIMENSIONS.
 DESIGN COPYRIGHT IS VESTED IN THE ARCHITECT FROM WHOM CONSENT MUST BE OBTAINED FOR COPYING OR REPRODUCING THIS DRAWING.

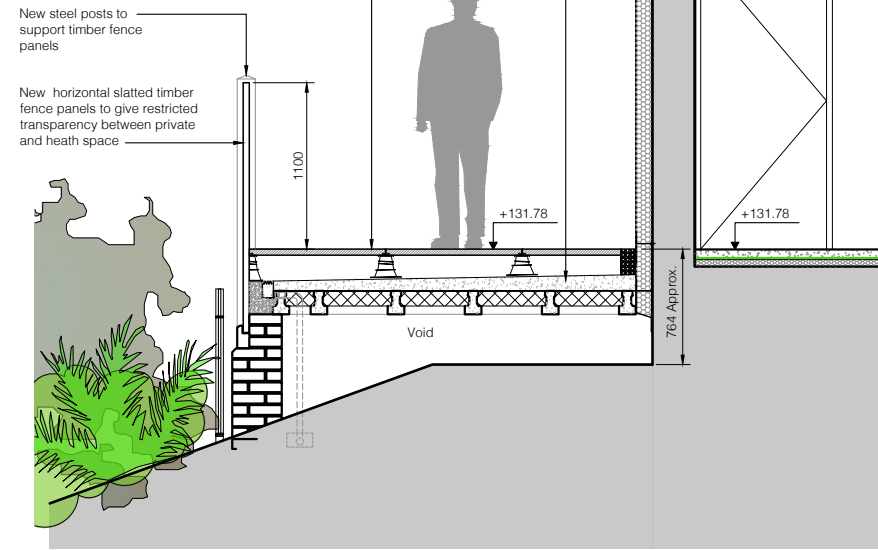

EXISTING SECTION THROUGH SIDE PATIO
 SCALE 1:25 @ A1

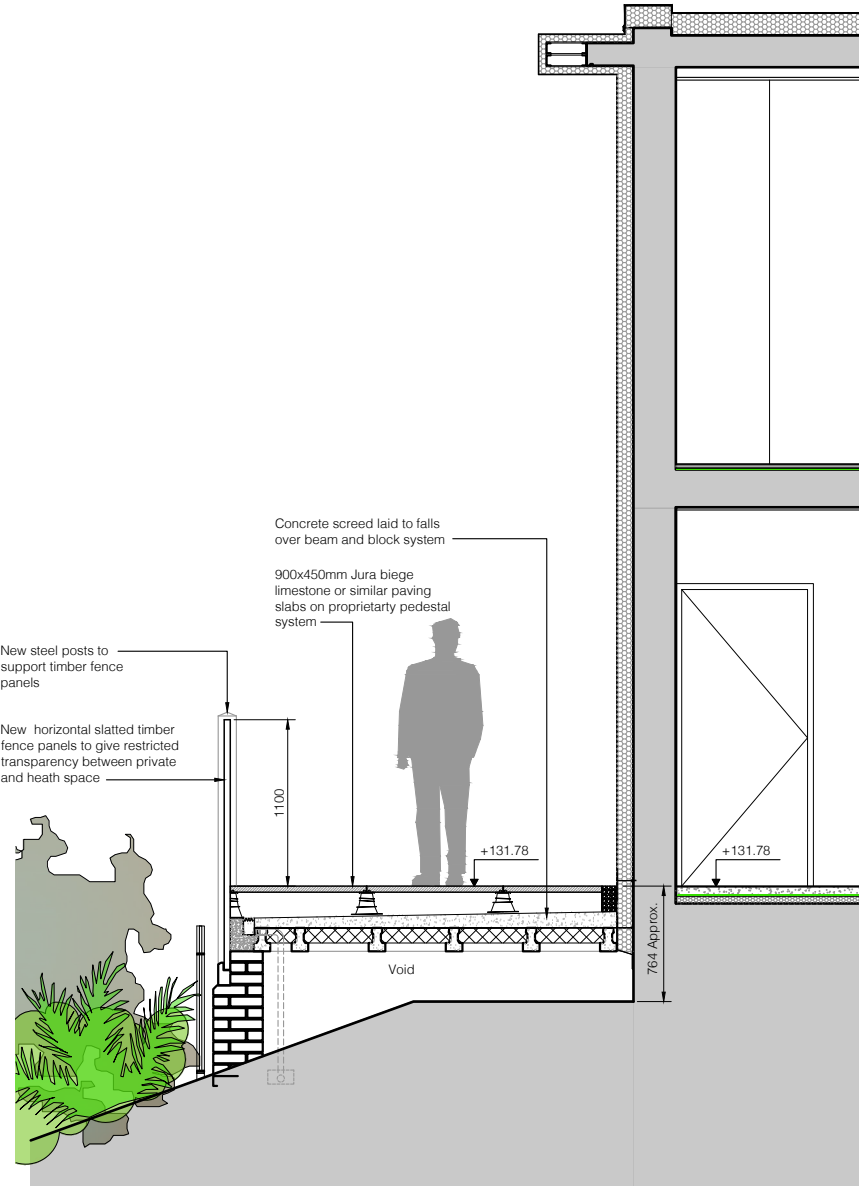

PROPOSED SECTION THROUGH SIDE PATIO
 SCALE 1:25 @ A1

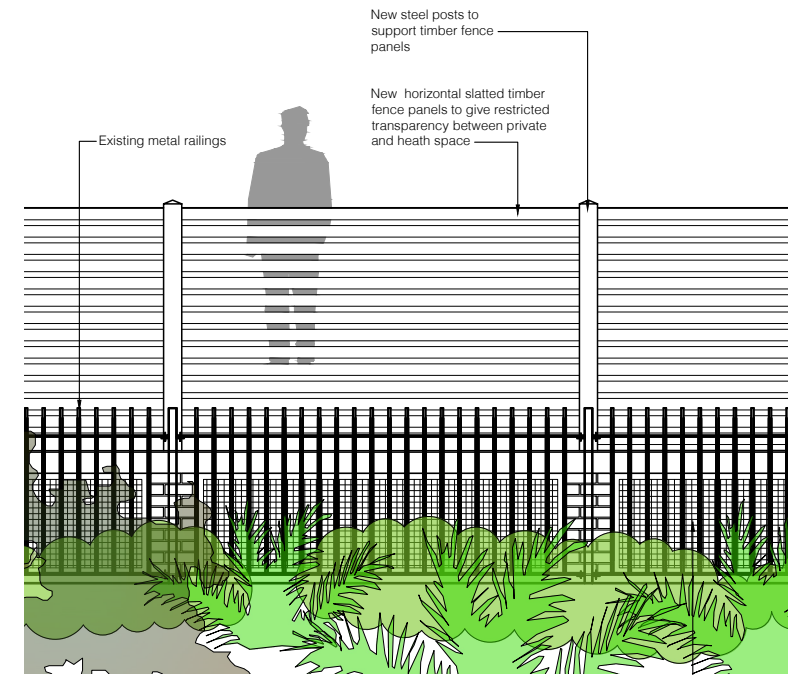


PROPOSED PART ELEVATION TO SIDE BOUNDARY
 SCALE 1:25 @ A1

Galvanised metal mesh infill panel to void area under patio

Rev.	Date	Comment	By
A	FEB 24	FIRE PIT REMOVED	/

Do not scale from this drawing unless used for planning purposes. All dimensions are to be checked and confirmed on site. Any discrepancies are to be reported immediately to the Architect or Main Contractor.

COPYRIGHT © 2013
 ALL RIGHTS DESCRIBED IN THE CHAPTER IV OF THE COPYRIGHT DESIGN AND PATENTS ACT 1988, HAVE BEEN GENERALLY ASSERTED.

 

Client
 Mr & Mrs Kersten


Project
The Cottage
 Spaniards Road, London NW3 7JH

Drawing
 Existing & Proposed Boundary and Patio Details

Project No.	Drawing No.	Issue	Status
1362	PL-21	A	-

Scale	Date	Drawn By	Checked By
As Shown	Oct 23	JP	NH

HP Architects
 (E): nick.hastings@hparchitects.uk
 (E): jon.presland@hparchitects.uk
 (W): www.hparchitects.uk

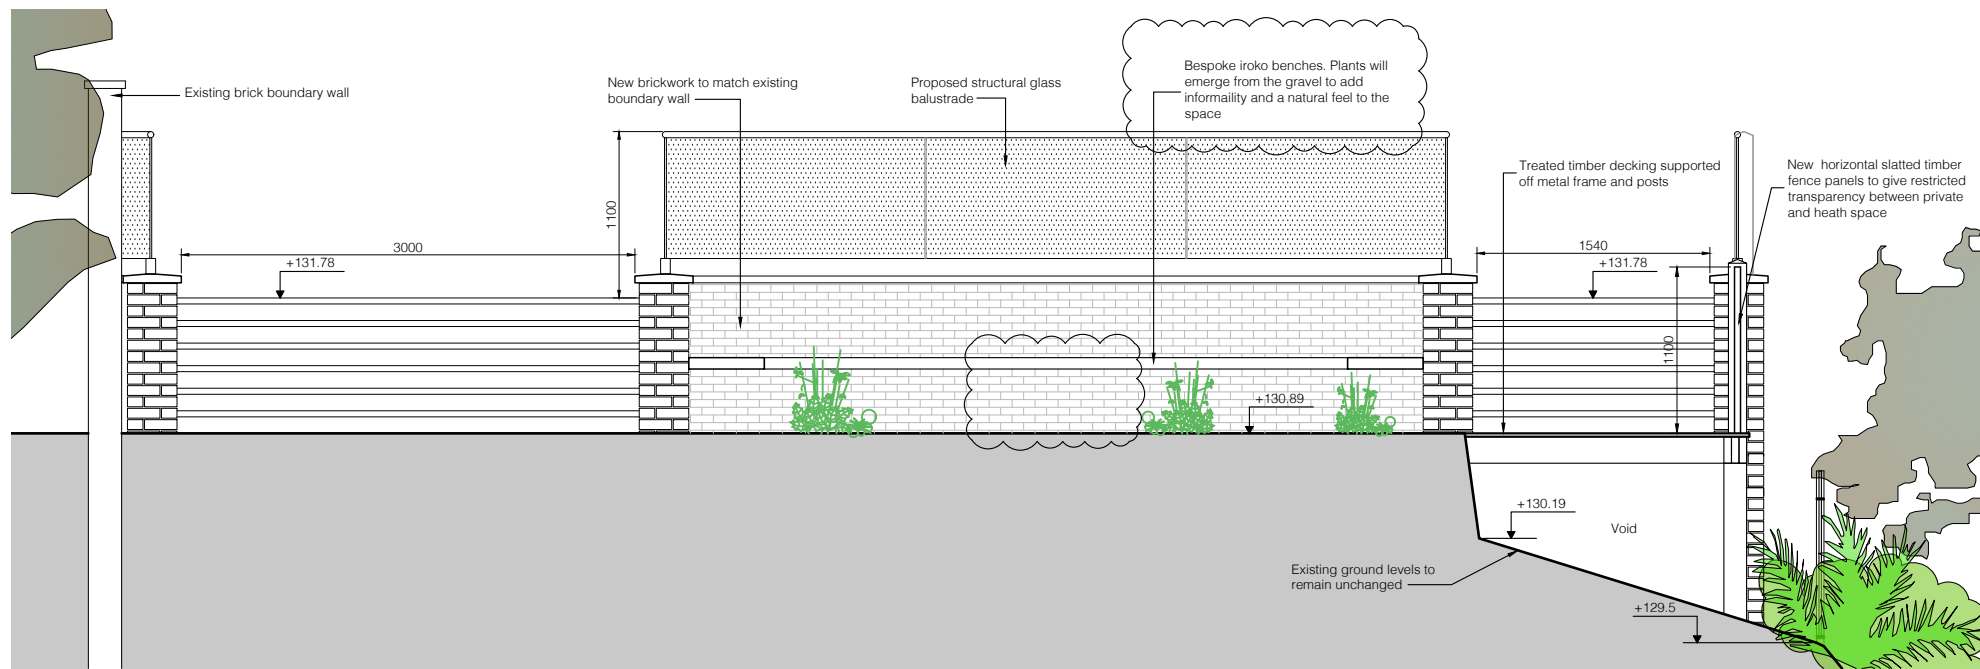

PROPOSED ELEVATION TO REAR PATIO STEPS
 SCALE 1:25 @ A1

