




1 EXISTING SECTION A-A

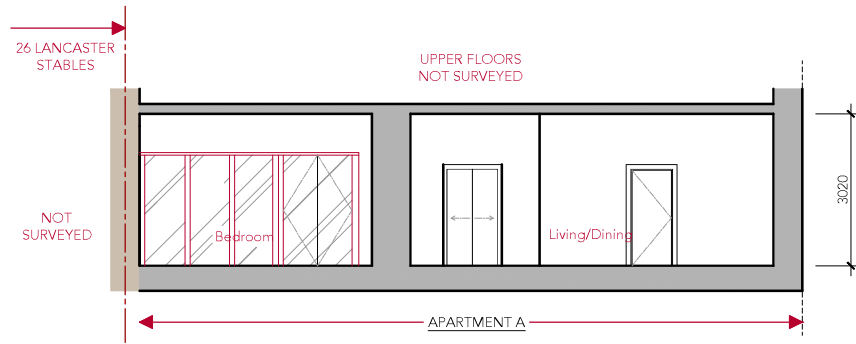


2 PROPOSED SECTION A-A

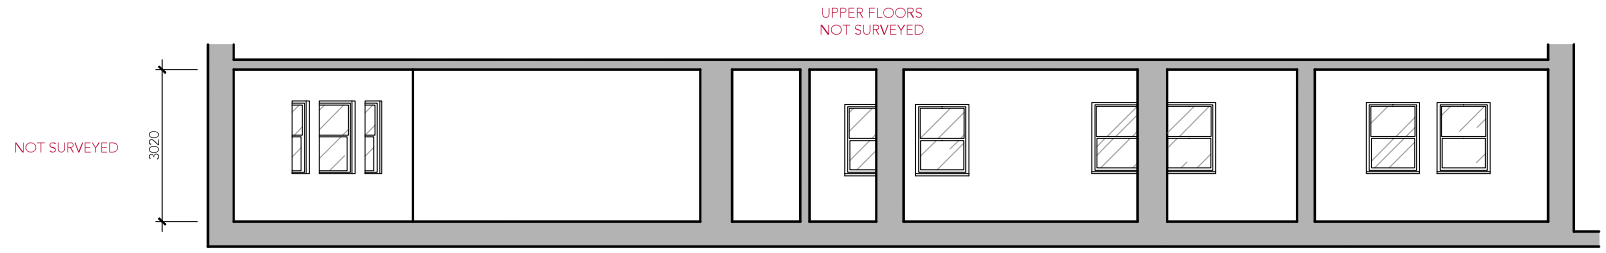

3 EXISTING SECTION B-B

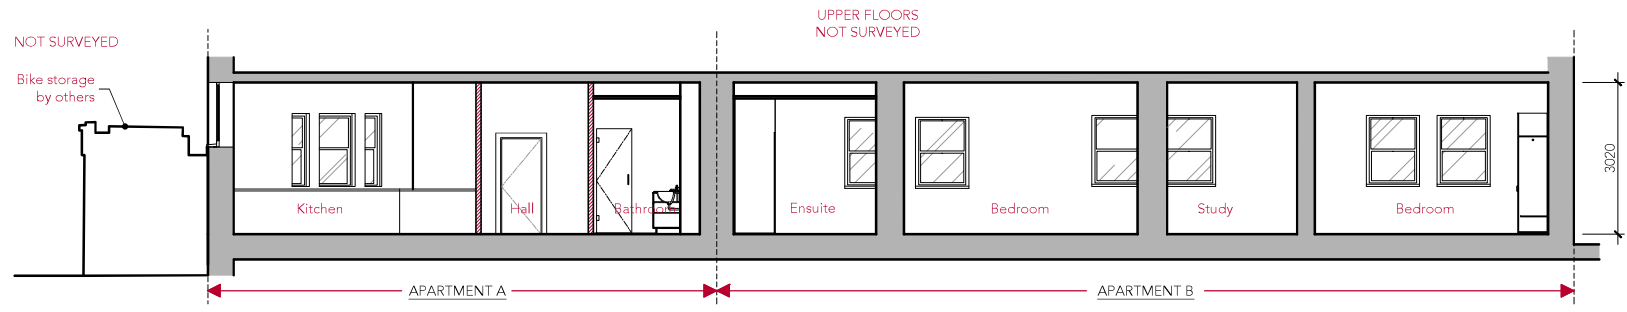

4 PROPOSED SECTION B-B

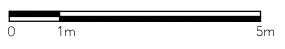

This drawing is protected under Copyright and at no time should any portion of this drawing be reproduced or copied without the permission of the Architect. (Design Copyright Act 1968)

This drawing must not be used for purposes other than that for which it is provided. It is supplied without liability for any errors or omissions.

Drawings only to be scaled for planning application purposes, all dimensions to be checked on site. All drawings subject to Statutory Authority Approval.

Notes	
1	PLANNING
No.	05.03.2024
Rev	Date

Status **PLANNING**

TG STUDIO
ARCHITECTS + INTERIOR DESIGNERS

91A - 91B HEATH STREET
LONDON NW3 6SS
Tel 020 7636 3838
INFO WWW.TG-STUDIO.CO.UK

Project	81 BELSIZE GARDENS NW3 4NJ		
Date	29.11.2023	Scale	A3 1:100
Drawing	SECTIONS		
Drawn by	IV	Checked by	TG
Job No.	273	Draw No.	P-344
		Rev	1