



HEATH HURST ROAD

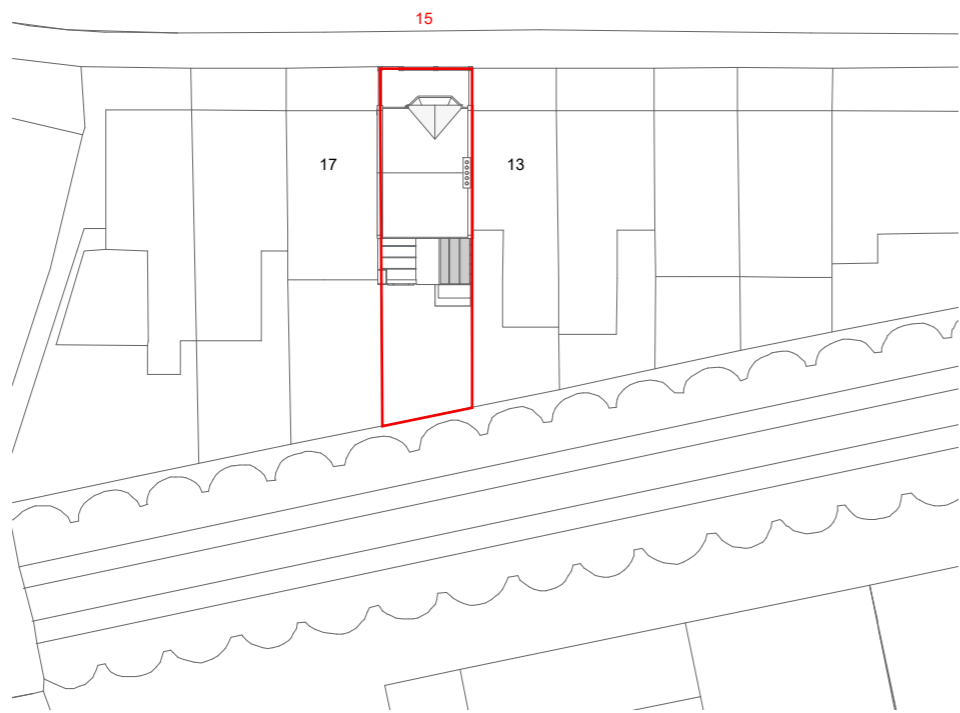

① Existing Block Plan
Scale 1:500 @ A3

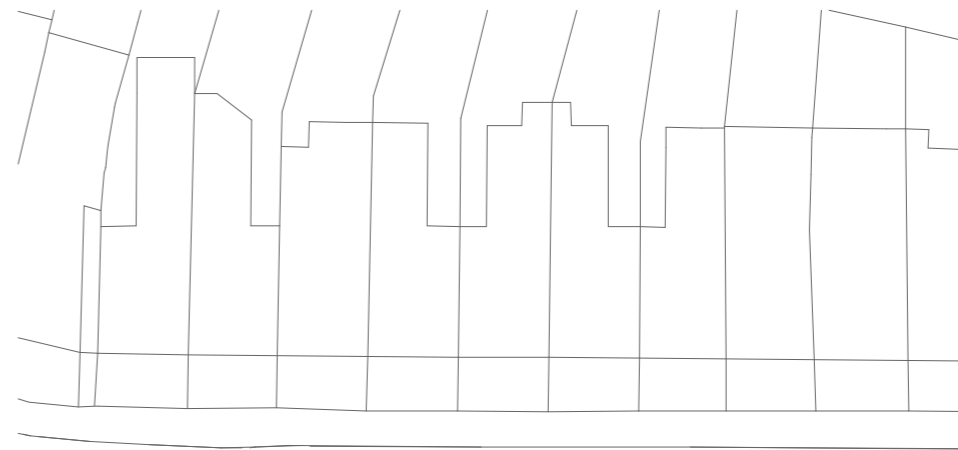

HEATH HURST ROAD



② Proposed Block Plan
Scale 1:500 @ A3



CONSTRUCTION NOTE:
DO NOT SCALE FROM THIS DRAWING.
DO NOT USE ANY AREAS INDICATED FOR EITHER VALUATION, PURCHASE SALE OR ANY OTHER FORM OF LEGALLY BINDING CONTRACT.
DO NOT REPRODUCE ANY PART OF THIS DRAWING WITHOUT PRIOR WRITTEN CONSENT. THIS DRAWING REMAINS THE COPYRIGHT OF PARALLEL ARCHITECTURE.

Project		15 Heath Hurst Road, NW3 2RU		Dwg Title		Block Plan	
Client		Sarah Stolarz		Scale		1:1250@A3	
Created		Date		Current Stage		Rev	
Drawn		Date		Current Stage		Comment	
JN		Feb. 24		Planning			

Dwg No.		134-GA-02		Rev		-	
Rev	Drwn	Chkd	Date	Comment			