





3
013 Elevation 01 - Scale 1:100@A1



1
013 Elevation 02 - Scale 1:100@A1

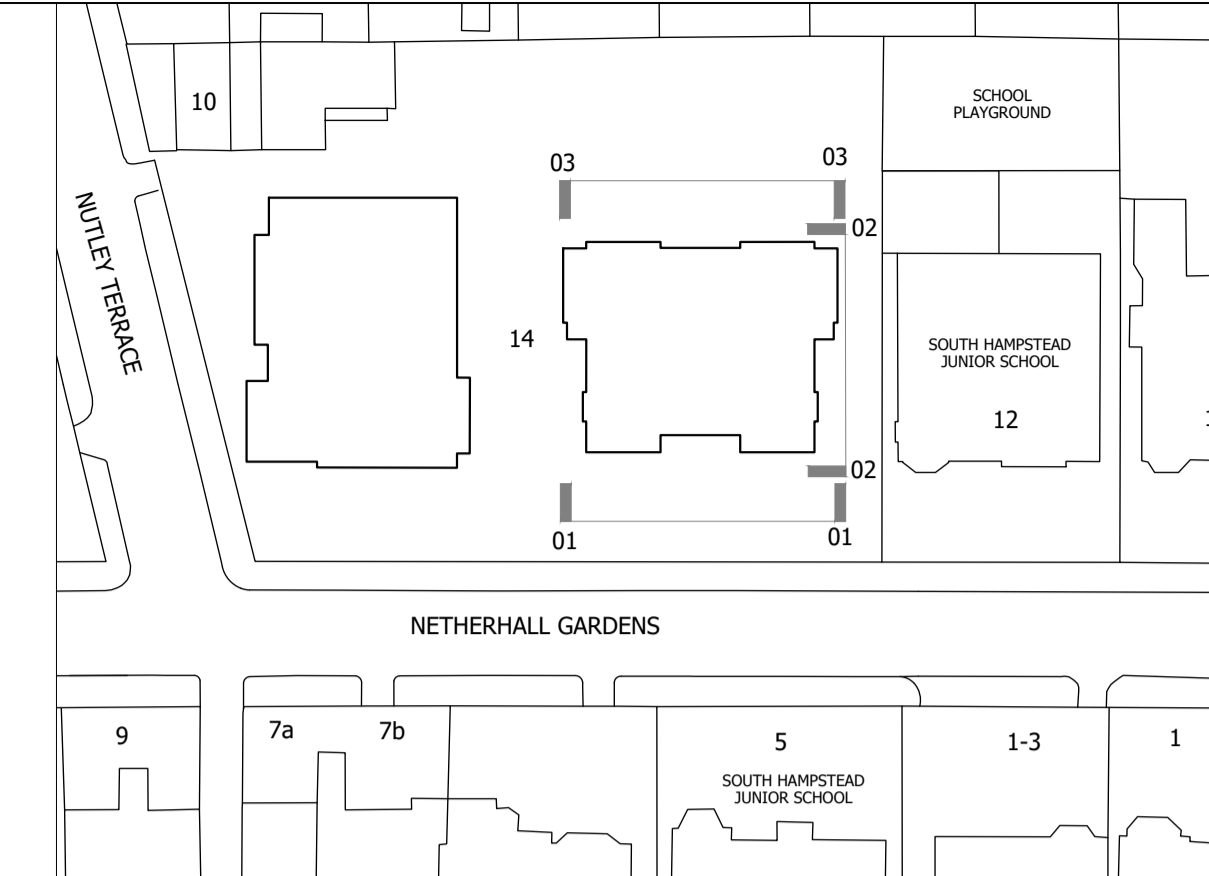


Key Plan

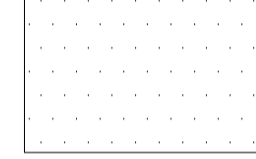 Existing obscure glazing



2
351 Elevation 03 - Scale 1:100@A1

EXISTING

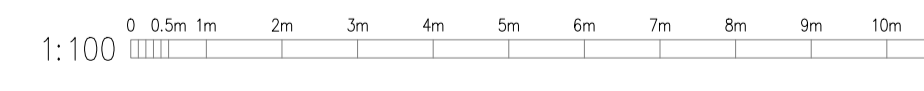

THIS DRAWING IS NOT TO BE SCALED. ONLY FIGURED DIMENSIONS ARE TO BE FOLLOWED (UNLESS THE DRAWING IS PART OF A PLANNING APPLICATION). CONTRACTORS ARE TO CHECK ALL DIMENSIONS BEFORE WORK COMMENCES, AND REFER ANY APPARENT DISCREPANCY TO THE ARCHITECT.
THIS DRAWING IS THE SOLE PROPERTY OF M.R PARTNERSHIP LIMITED, AND MAY NOT BE COPIED OR REPRODUCED IN ANY MANNER WHATSOEVER WITHOUT THE OWNERS WRITTEN CONSENT. (c) COPYRIGHT.

PROJECT FLAT 7, OTTO SCHIFF MANSIONS
14 NETHERHALL GARDENS
LONDON, NW3

DRAWING EXISTING ELEVATIONS
01, 02 & 03

CH+MRP
ARCHITECTS

41-42 FOLEY STREET, LONDON W1W 7TS
T: +(0) 207 253 2526 / +(0)207 631 5405
E: mail@ch-architects.com / info@mrpartnership.co.uk
www.ch-architects.com / www.mrpartnership.co.uk

DATE: 16/02/2024 SCALE: 1:100@A1 DRAWN: AB

DWG No: 3042A_012 REV. No: /

FILE: 3042A_012_Existing Elevations 1_2_4.DWG