



NOTES


DIMENSIONS TO BE CONFIRMED ON SITE

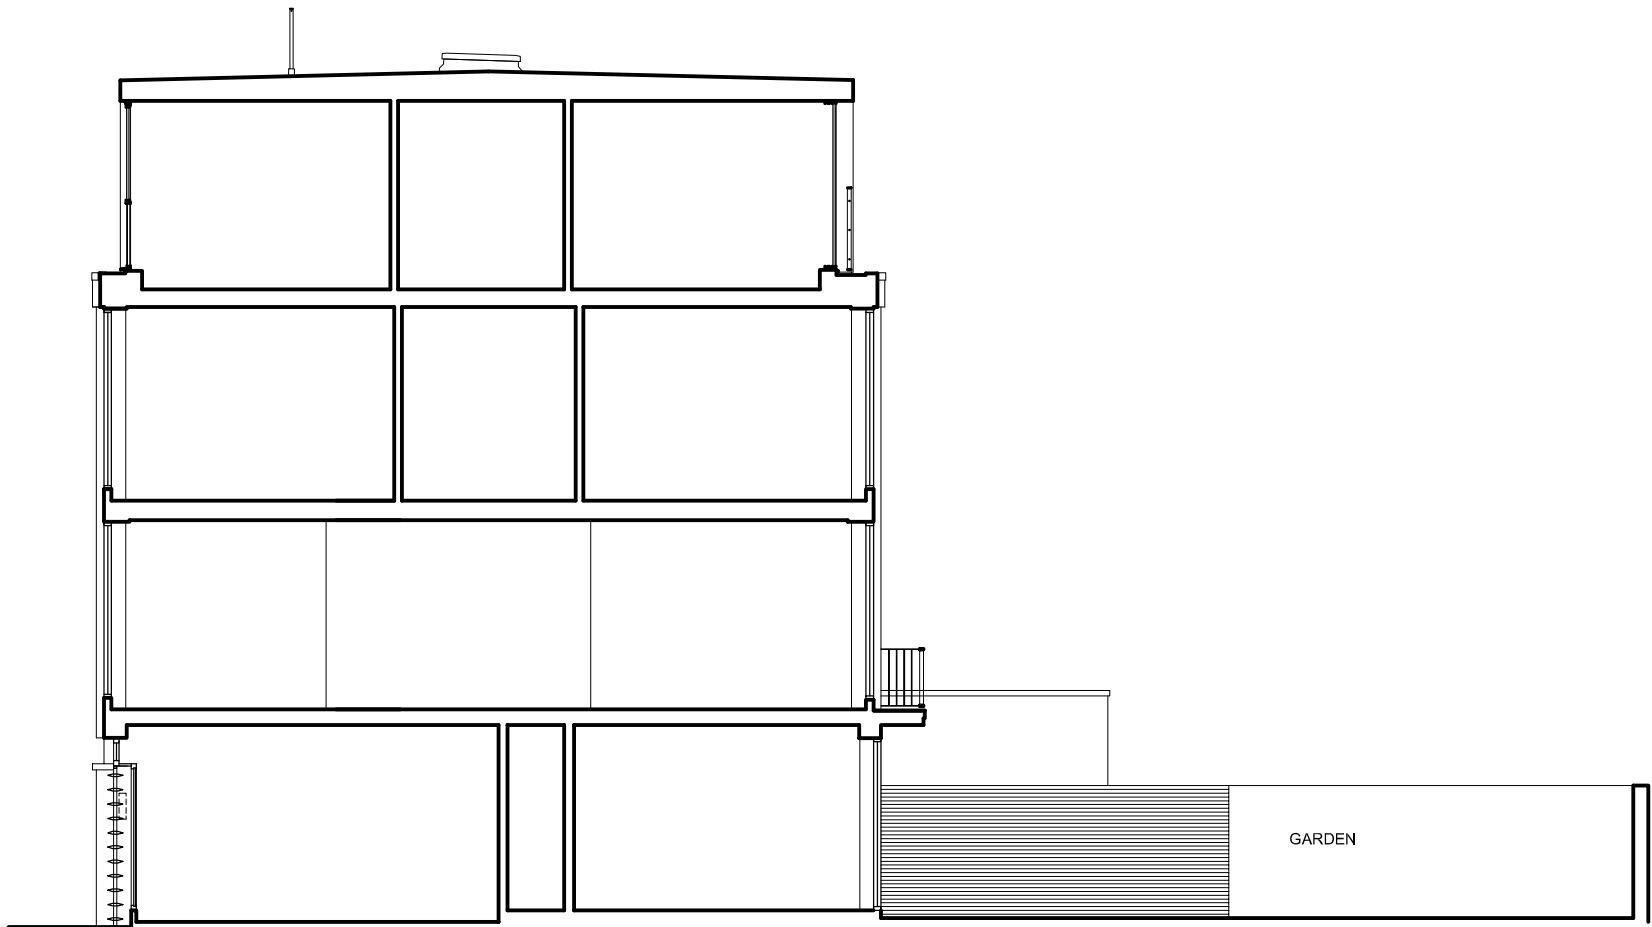


SECTION A

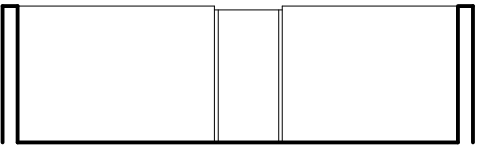

SECTION B

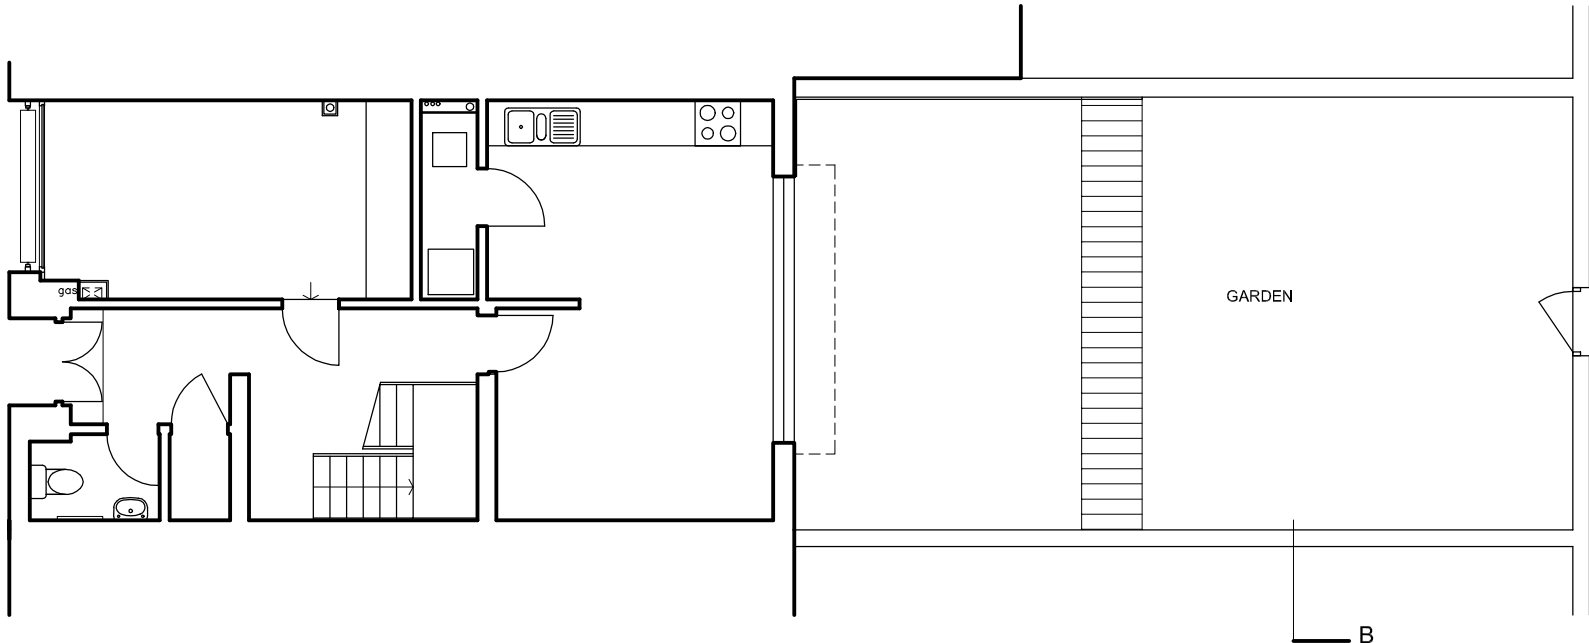

3 PLAN ground floor

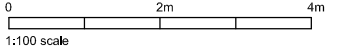

<b>DAVIES ARCHITECTURE</b> ©
6 HEALEY ST LONDON NW1 8SR
<b>JOB</b> 26 ELLIOTT SQUARE LONDON NW3 3SU
<b>TITLE</b> EXISTING GROUND FLOOR SECTIONS
<b>DATE</b> 5.3.24 <b>SCALE</b> 1:100 @A3
<b>DRAWING NO</b> ELL26-EX-100-01