

THIS DRAWING IS COPYRIGHT OF BROOKER FLYNN ARCHITECTS LTD AND MAY NOT BE REPRODUCED IN ANY FORM OR TRANSFERRED TO OTHER PARTIES BY ELECTRONIC MEANS WITHOUT PRIOR WRITTEN CONSENT. NO DIMENSIONS TO BE SCALED FROM THIS DRAWING.


PROPOSED KEY

ALL EXISTING INFORMATION HAS BEEN PROVIDED FROM WHS AS BUILT INFORMATION - MAIN CONTRACTOR TO VERIFY ANY DISCREPANCIES PRIOR TO SOS.

PROPOSED AREA VALUES

TOTAL SALES FLOOR AREA
AREA MINUS PARTITIONS & BOH AREAS.
DEMISE AREA
177 SqM
SALES FLOOR AREA
188 SqM

--- OVERALL DEMISE LINE
- - - NET SALES LINE

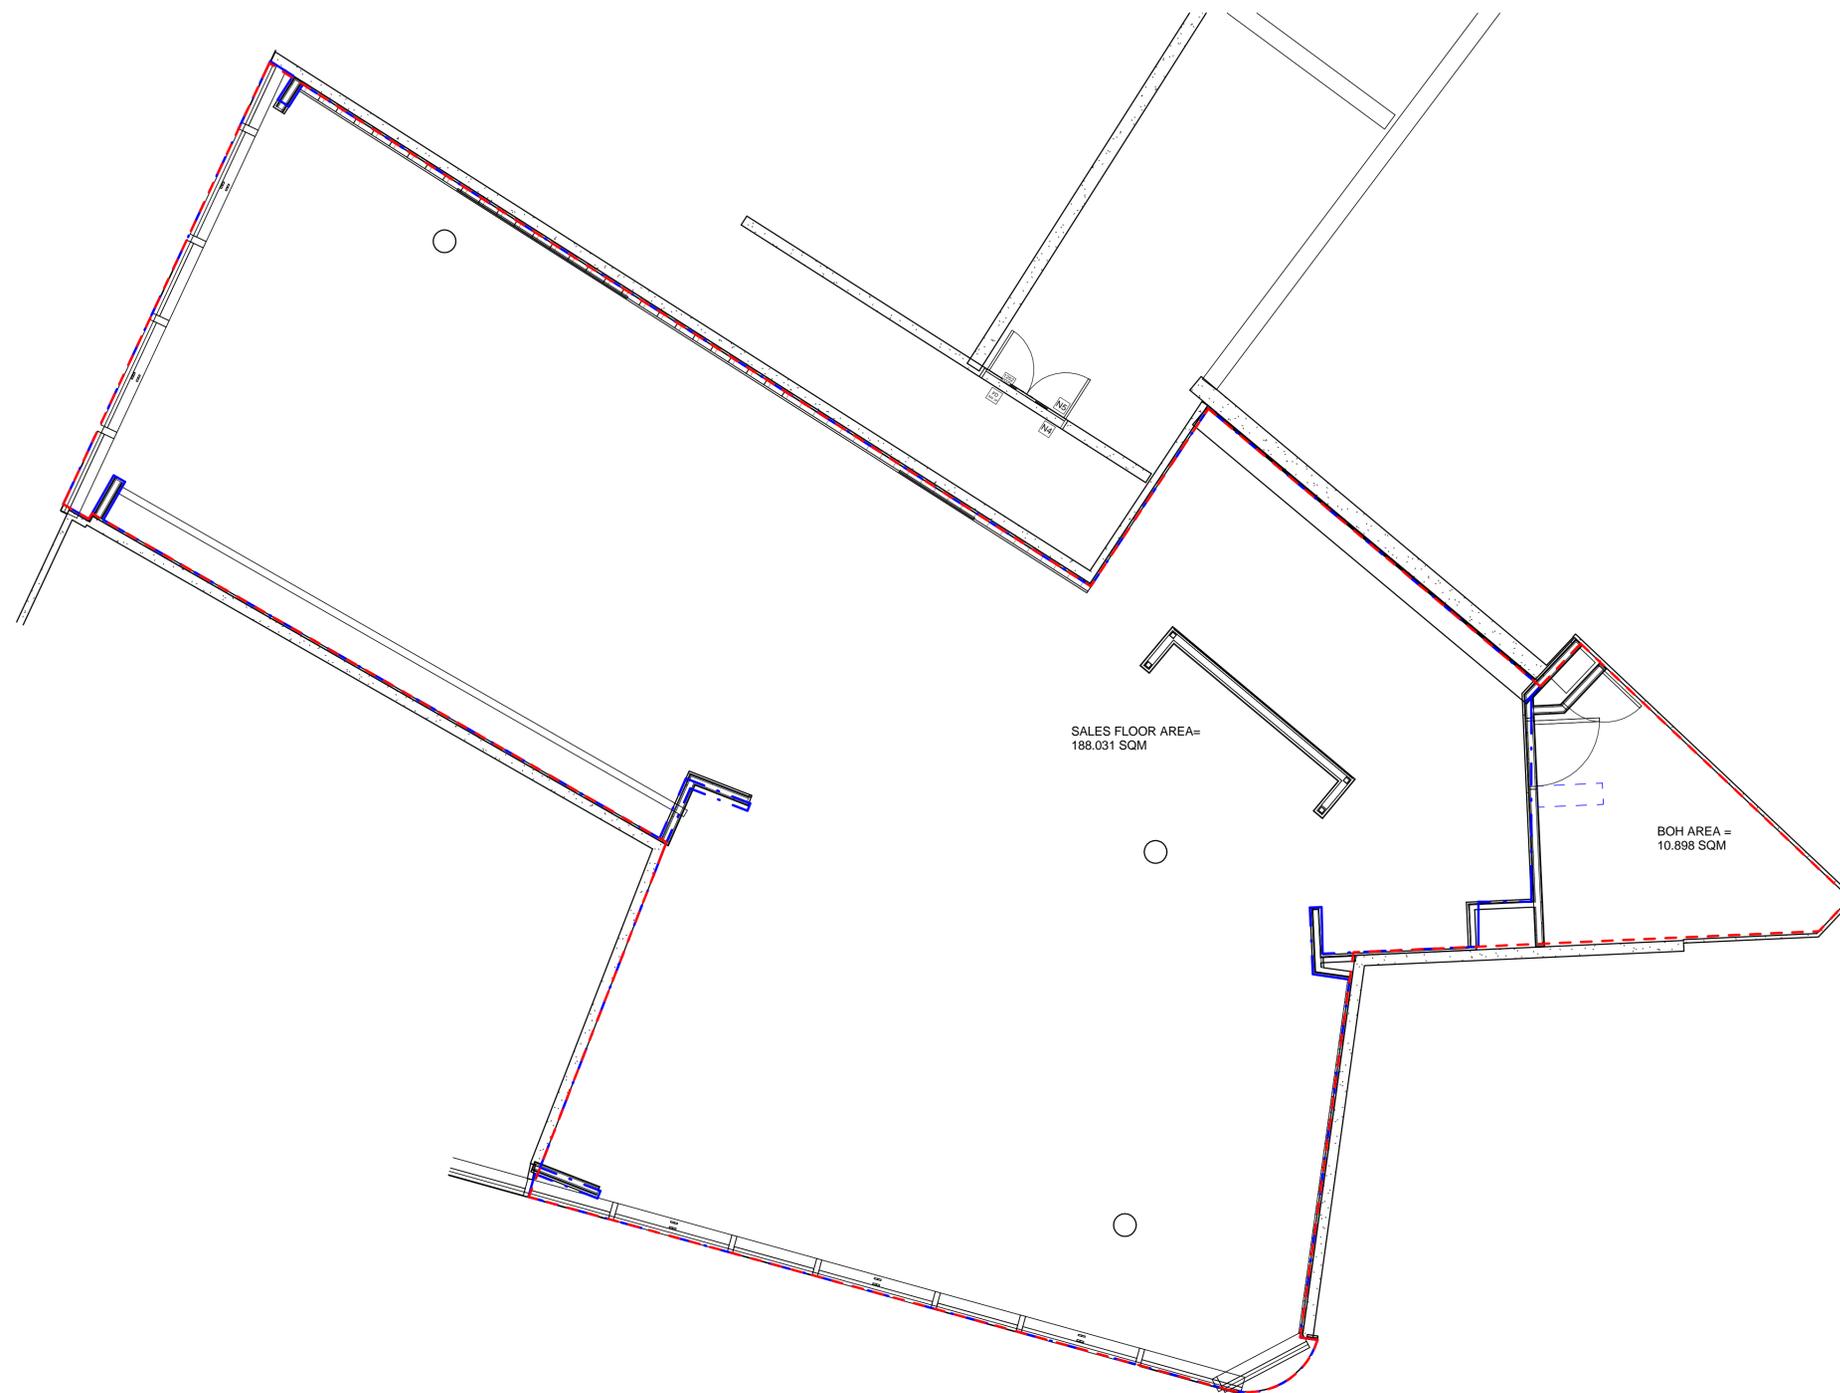

05	29-02-14	UPDATED FIRST ISSUE FOR TENDER	AW	GB
04	24-01-29	FIRST ISSUE FOR TENDER	GB	GB
03	24-01-24	UPDATED PRELIMINARY PACK	AW	GB
02	24-01-10	UPDATED PRELIMINARY PACK	AW	GB
01	24-01-08	UPDATED PRELIMINARY PACK	AW	GB

REV	DATE	DESCRIPTION	DRAWN	CHECKED
-----	------	-------------	-------	---------



STORE NAME
KINGS CROSS STATION

COUNTRY
UK

PROJECT
KINGS CROSS STATION

DRAWING
PROPOSED DEMISE PLAN

CONSULTANT
BROOKER FLYNN ARCHITECTS
DISCIPLINE DESCRIPTION
ARCHITECTURE
CONSULTANT LOGO



SCALE	PAPER SIZE	DATE	DRAWN	CHECKED
-------	------------	------	-------	---------

As indicated

STORE NUMBER	PROJECT No	DISCIPLINE CODE	DRAWING No
--------------	------------	-----------------	------------

CONSULTANT PROJECT No	STATUS	REV
-----------------------	--------	-----

23.1165 DD 05

1 GROUND DEMISE
1:50

FOR APPROVAL