

2 PROPOSED LIGHTBOX POSITIONING IN RELATION TO LIGHTING

2 1 : 30




5 ISOMETRIC VIEW 1

5




4 ISOMETRIC VIEW 2

4

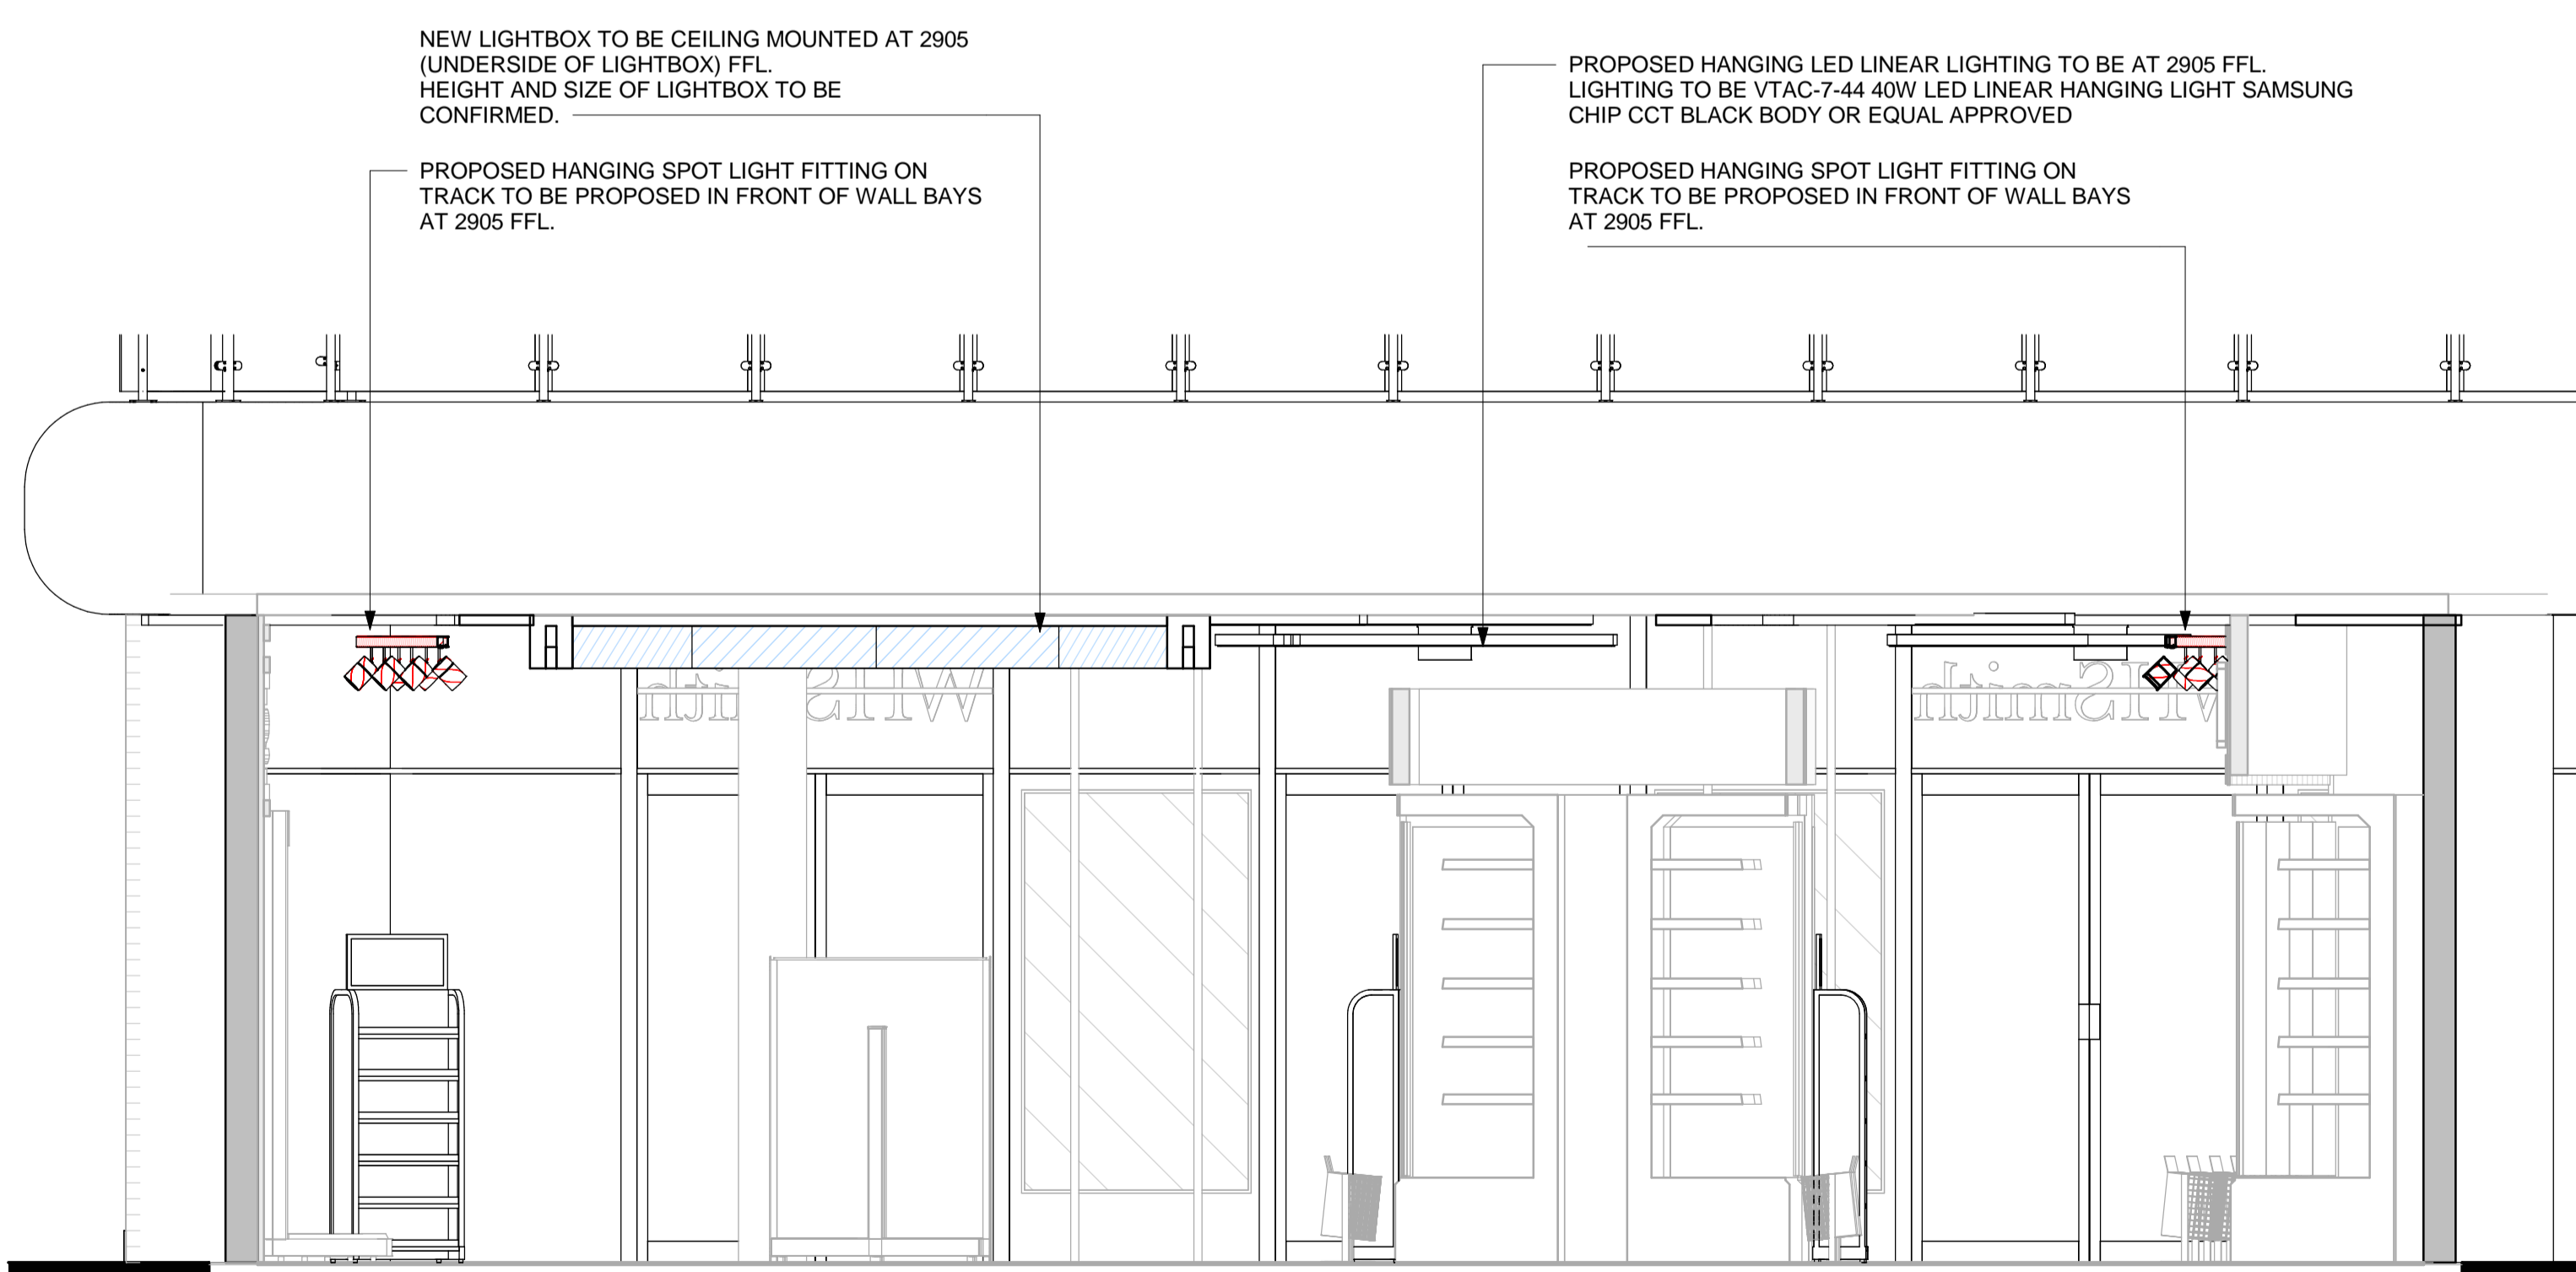

3 PROPOSED HEXAGONAL LIGHTBOX POSITIONING IN RELATION TO LIGHTING

3 1 : 30

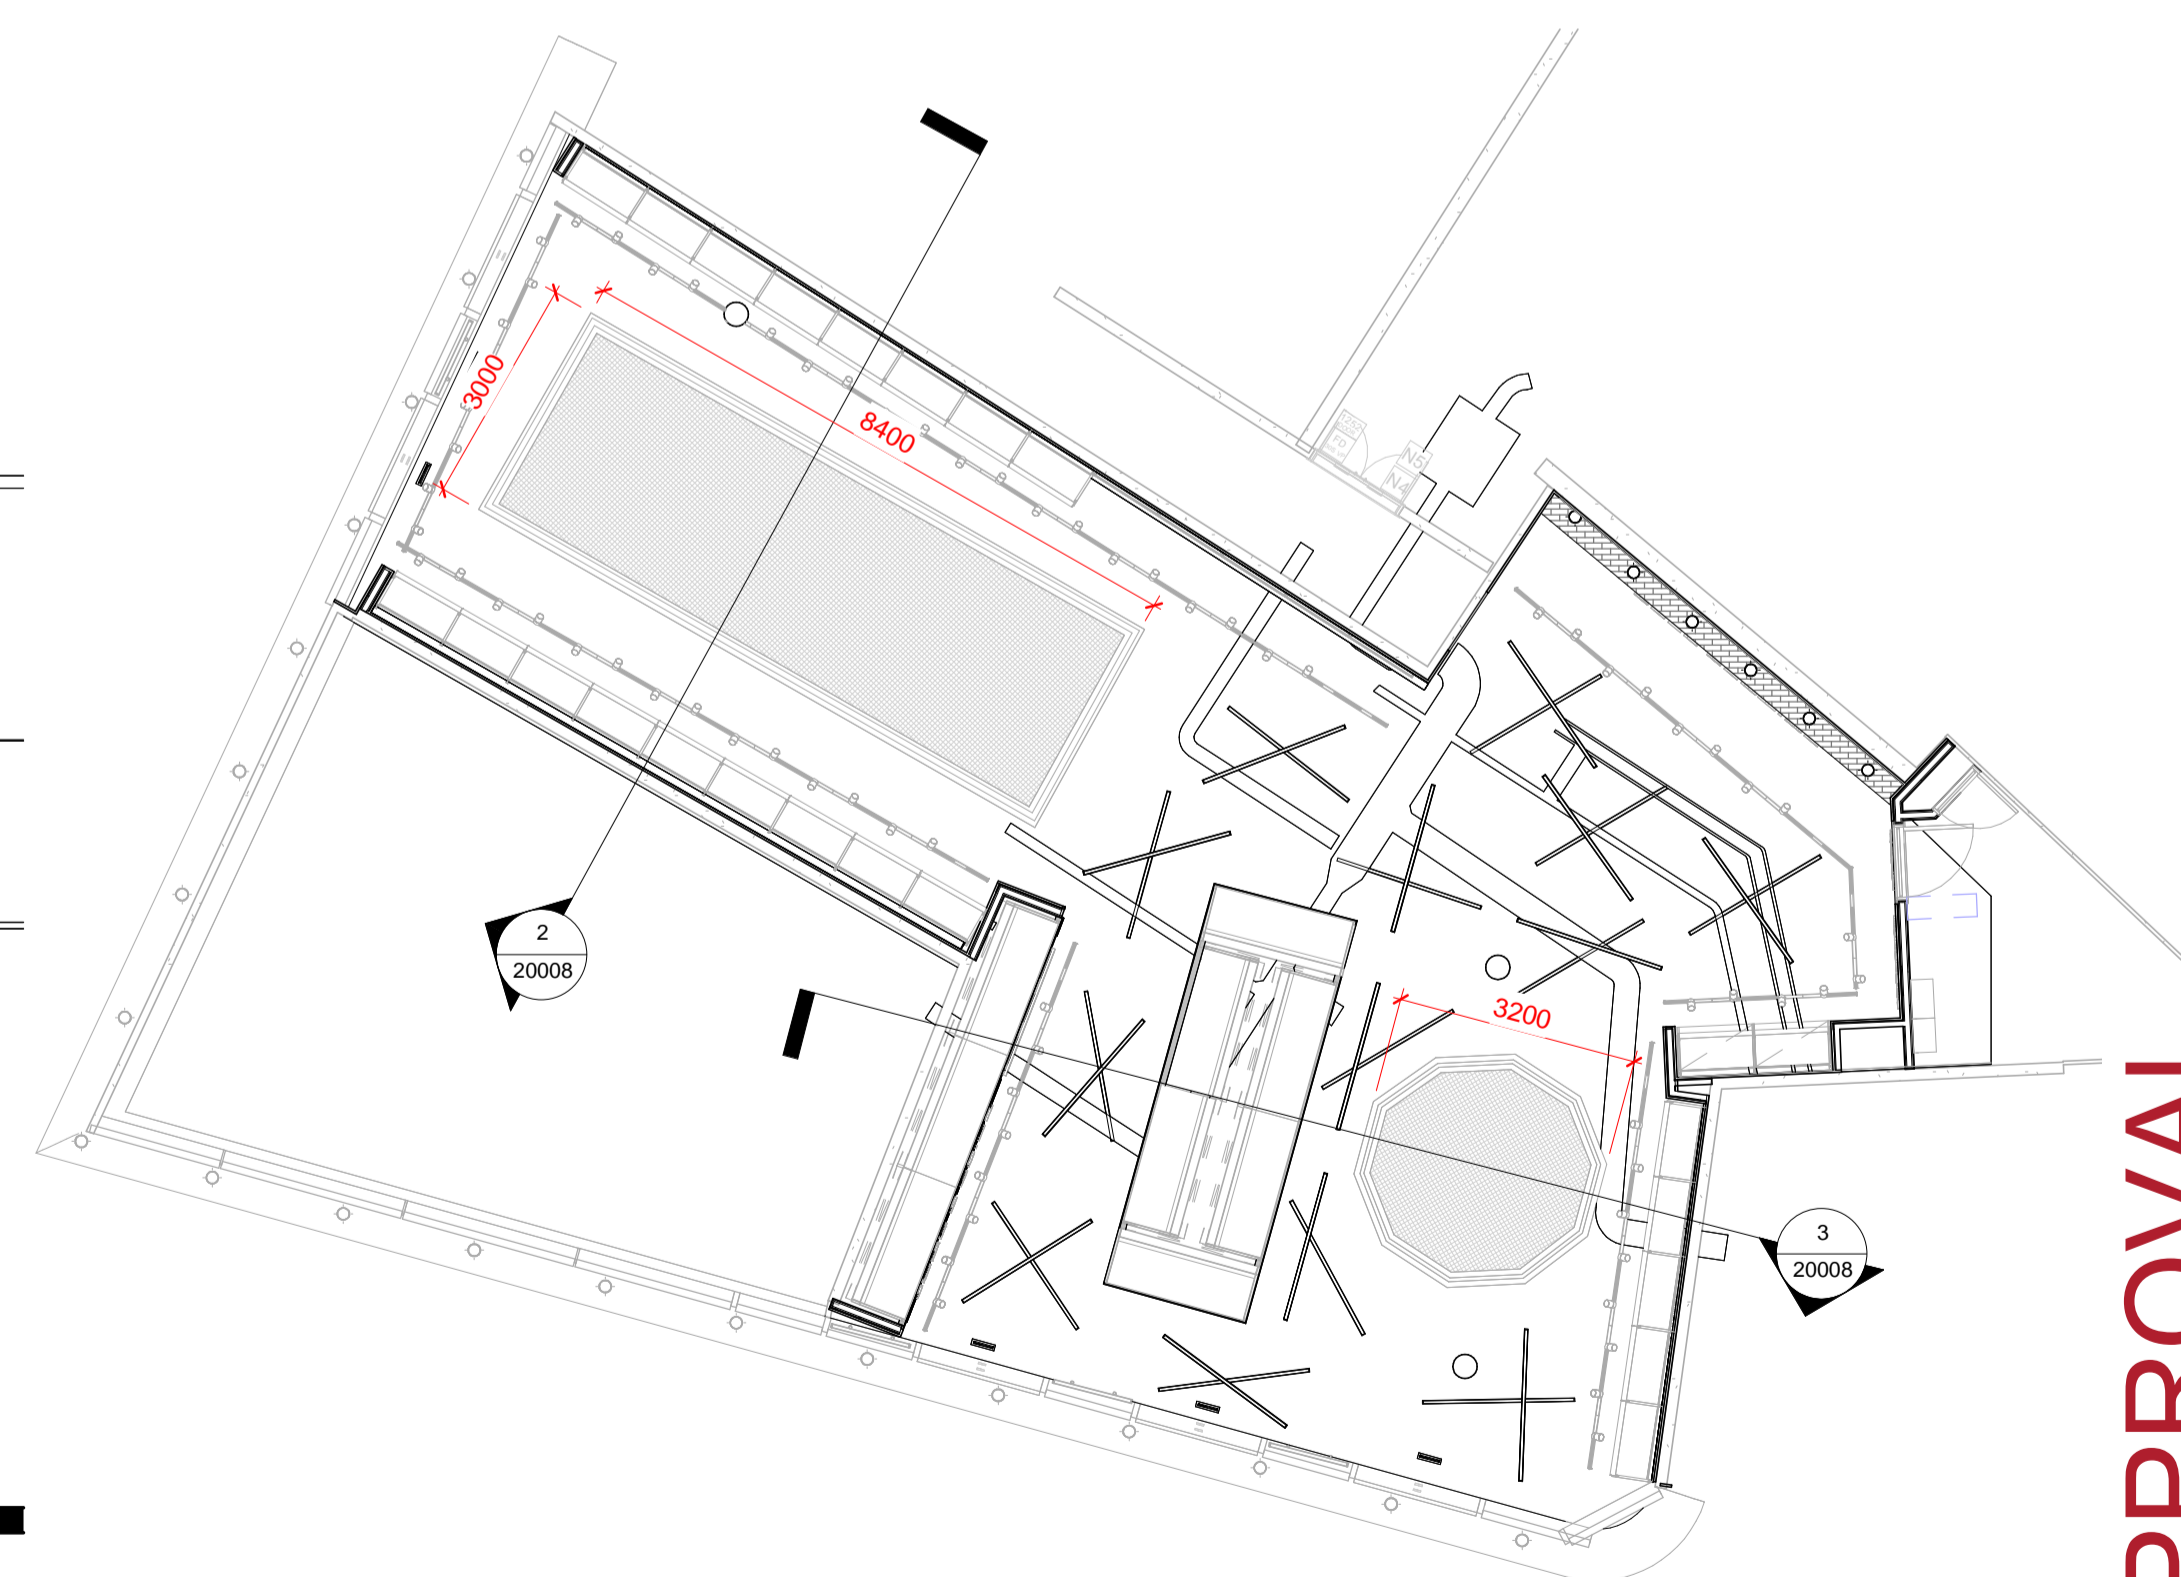

1 PROPOSED RCP KEY PLAN

1 1 : 100

REV	DATE	DESCRIPTION	DRAWN	CHECKED
02	29-02-14	UPDATED FIRST ISSUE FOR TENDER	AW	GB
01	24-01-29	FIRST ISSUE FOR TENDER	GB	GB



STORE NAME
KINGS CROSS STATION

COUNTRY
UK

PROJECT
KINGS CROSS STATION

DRAWING
PROPOSED LIGHTBOX SECTION

CONSULTANT
BROOKER FLYNN ARCHITECTS

DISCIPLINE DESCRIPTION
ARCHITECTURE

CONSULTANT LOGO



SCALE	PAPER SIZE	DATE	DRAWN	CHECKED
As indicated	A1	JAN 24	AW	GB

STORE NUMBER	PROJECT No	DISCIPLINE CODE	DRAWING No
			20008

CONSULTANT PROJECT No	STATUS	REV
23.1165	DD	02

FOR APPROVAL