


- 1** WALL FINISH TYPE 01
DULUX
DIAMOND EGGSHELL
COLOUR - BR WHITE
- 2** WALL FINISH TYPE 02
BLACK RAL 9005
- 3** WALL FINISH TYPE 03
V TEC BRICK - LONDON
BRICK MULTI OR
SIMILAR
- 4** WALL FINISH TYPE 04
LONDIUM BRICK
IVORY OR EQUAL
APPROVED
- 8** WALL FINISH TYPE 08
EXISTING FINISH
- P1** PROTECTION TYPE P1
SNOW WHITE ACROVYN
RAL 9003 PVC FREE
SHEETS TO EXPOSED
WALL AREAS, UP TO
2100mm AFFL. CORNER
PROTECTION WHERE
INDICATED
- 4A** WALL FINISH TYPE 04A
DULUX PEWTER GREY
PAINT FINISH PANELLING
WITH HORIZONTAL SLAT
WALL TO 1700MM
REF:
H3710 S12
- 5** WALL FINISH TYPE 05
METRO WHITE GLOSS
TILE
100X200MM
EXISTING DOOR PLACEMENT AND DOORS TO BE RETAINED -
HEIGHT OF DOORS TO BE CHECKED IN SITE
- 6** WALL FINISH TYPE 06
COBOLT BLUE METRO
TILE
100X200MM
- 7** WALL FINISH TYPE 07
METRO GREEN
GLOSS TILE
100X200MM

SIGNAGE CONTRACTOR TO SUPPLY AND FIT NEW 'WHSMITH' SHOPFRONT SIGNAGE. SIGNAGE TO BE POSITIONED SAME AS EXISTING- ON INSIDE OF GLASS
SIGNAGE TO BE FACE ILLUMINATED SIGNAGE 30MM HOGGED OUT OPAL ACRYLIC WITH BLACK RAL9005 EDGINGS AND REAR. SIZE OF SIGNAGE TO BE CONFIRMED BY WHSMITH TO MATCH EXISTING WHSMITH SIGNAGE

PIXEL 85 INCH DIGITAL SCREEN TO BE PROPOSED WITH DUAL POLE MOUNT TO BE FLOOR FIXED - FINAL SPEC TO BE CONFIRMED

EXISTING DOOR WIDTHS TO BE MEASURED ON SITE
EXISTING SHOPFRONT GLAZING TO BE RETAINED
EXISTING DOOR PLACEMENT AND DOORS TO BE RETAINED - HEIGHT OF DOORS TO BE CHECKED IN SITE
SIGNAGE CONTRACTOR TO SUPPLY AND FIT NEW 'WHSMITH' SHOPFRONT SIGNAGE. SIGNAGE TO BE FACE ILLUMINATED SIGNAGE 30MM HOGGED OUT OPAL ACRYLIC WITH BLACK RAL9005 EDGINGS AND REAR. SIZE OF SIGNAGE TO BE CONFIRMED BY WHSMITH TO MATCH EXISTING WHSMITH SIGNAGE

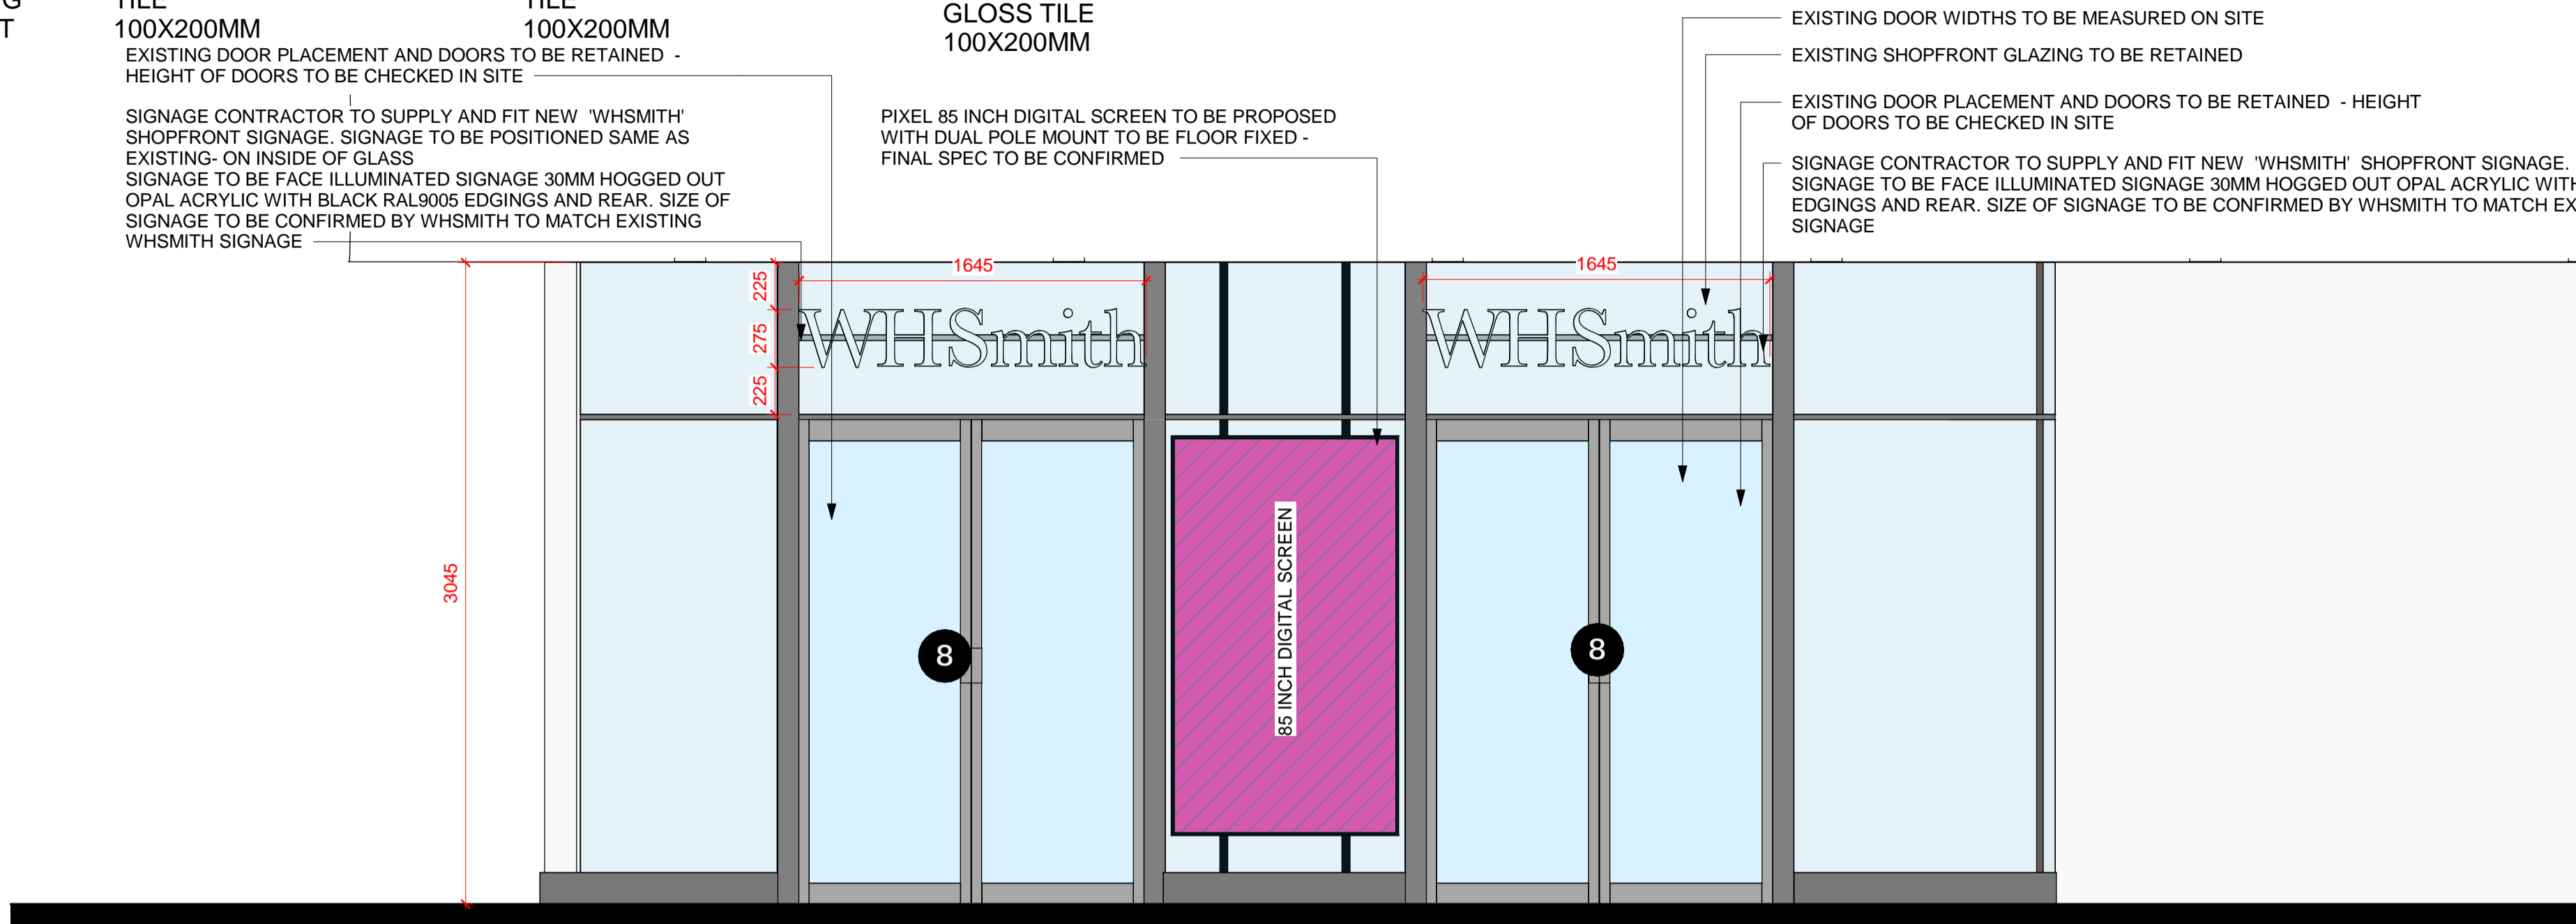

2 EXTERNAL ELEVATION 2
1 : 25



1 EXTERNAL ELEVATION 2

NOTES ORIGINAL A1

THIS DRAWING IS COPYRIGHT OF BROOKER FLYNN ARCHITECTS LTD AND MAY NOT BE REPRODUCED IN ANY FORM OR TRANSFERRED TO OTHER PARTIES BY ELECTRONIC MEANS WITHOUT PRIOR WRITTEN CONSENT. NO DIMENSIONS TO BE SCALED FROM THIS DRAWING.

ALL EXISTING INFORMATION HAS BEEN PROVIDED FROM WHS INFORMATION - MAIN CONTRACTOR TO VERIFY ANY DISCREPANCIES PRIOR TO SOS.

SIGNAGE NOTES

FINAL SIGNAGE DETAIL DRAWINGS TO BE SUBMITTED BY SUBCONTRACTOR PRIOR TO INSTALLATION FOR APPROVAL.

POWERED SIGNAGE DRIVERS TO BE LOCATED ADJACENT TO SIGNS WHERE POSSIBLE IN A POSITION ALLOWING FOR MAINTENANCE ACCESS.

REV	DATE	DESCRIPTION	DRAWN	CHECKED
06	29-02-14	UPDATED FIRST ISSUE FOR TENDER	AW	GB
05	24-01-29	FIRST ISSUE FOR TENDER	GB	GB
04	24-01-24	UPDAED IN LINE WITH ORIGINAL SCD SPLIT	GB	GB
03	24-01-24	UPDATED PRELIMINARY PACK	AW	GB
02	24-01-10	UPDATED PRELIMINARY PACK	AW	GB
01	24-01-08	UPDATED PRELIMINARY PACK	AW	GB

REV	DATE	DESCRIPTION	DRAWN	CHECKED
-----	------	-------------	-------	---------



STORE NAME
KINGS CROSS STATION

COUNTRY
UK

PROJECT
KINGS CROSS STATION

DRAWING
PROPOSED ELEVATIONS 2 OF 8

CONSULTANT
BROOKER FLYNN ARCHITECTS
DISCIPLINE DESCRIPTION
ARCHITECTURE
CONSULTANT LOGO



SCALE	PAPER SIZE	DATE	DRAWN	CHECKED
As indicated	A1	JAN 24	AW	GB

STORE NUMBER	PROJECT No	DISCIPLINE CODE	DRAWING No
			23002

CONSULTANT PROJECT No	STATUS	REV
23.1165	DD	06

FOR APPROVAL