

- 1** WALL FINISH TYPE 01
DULUX
DIAMOND EGGSHELL
COLOUR - BR WHITE
- 2** WALL FINISH TYPE 02
BLACK RAL 9005
- 3** WALL FINISH TYPE 03
V TEC BRICK - LONDON
BRICK MULTI OR
SIMILAR
- 4** WALL FINISH TYPE 04
LONDIUM BRICK
IVORY OR EQUAL
APPROVED
- 8** WALL FINISH TYPE 08
EXISTING FINISH
- P1** PROTECTION TYPE P1
SNOW WHITE ACROVYN
RAL 9003 PVC FREE
SHEETS TO EXPOSED
WALL AREAS, UP TO
2100mm AFFL. CORNER
PROTECTION WHERE
INDICATED
- 4A** WALL FINISH TYPE 04A
DULUX PEWTER GREY
PAINT FINISH PANELLING
WITH HORIZONTAL SLAT
WALL TO 1700MM
REF:
H3710 S12
- 5** WALL FINISH TYPE 05
METRO WHITE GLOSS
TILE
100X200MM
- 6** WALL FINISH TYPE 06
COBOLT BLUE METRO
TILE
100X200MM
- 7** WALL FINISH TYPE 07
METRO GREEN
GLOSS TILE
100X200MM


NOTES ORIGINAL A1
THIS DRAWING IS COPYRIGHT OF BROOKER FLYNN ARCHITECTS LTD AND MAY NOT BE REPRODUCED IN ANY FORM OR TRANSFERRED TO OTHER PARTIES BY ELECTRONIC MEANS WITHOUT PRIOR WRITTEN CONSENT. NO DIMENSIONS TO BE SCALED FROM THIS DRAWING.



3 ELEVATION 3
1 : 25



1 ELEVATION 3

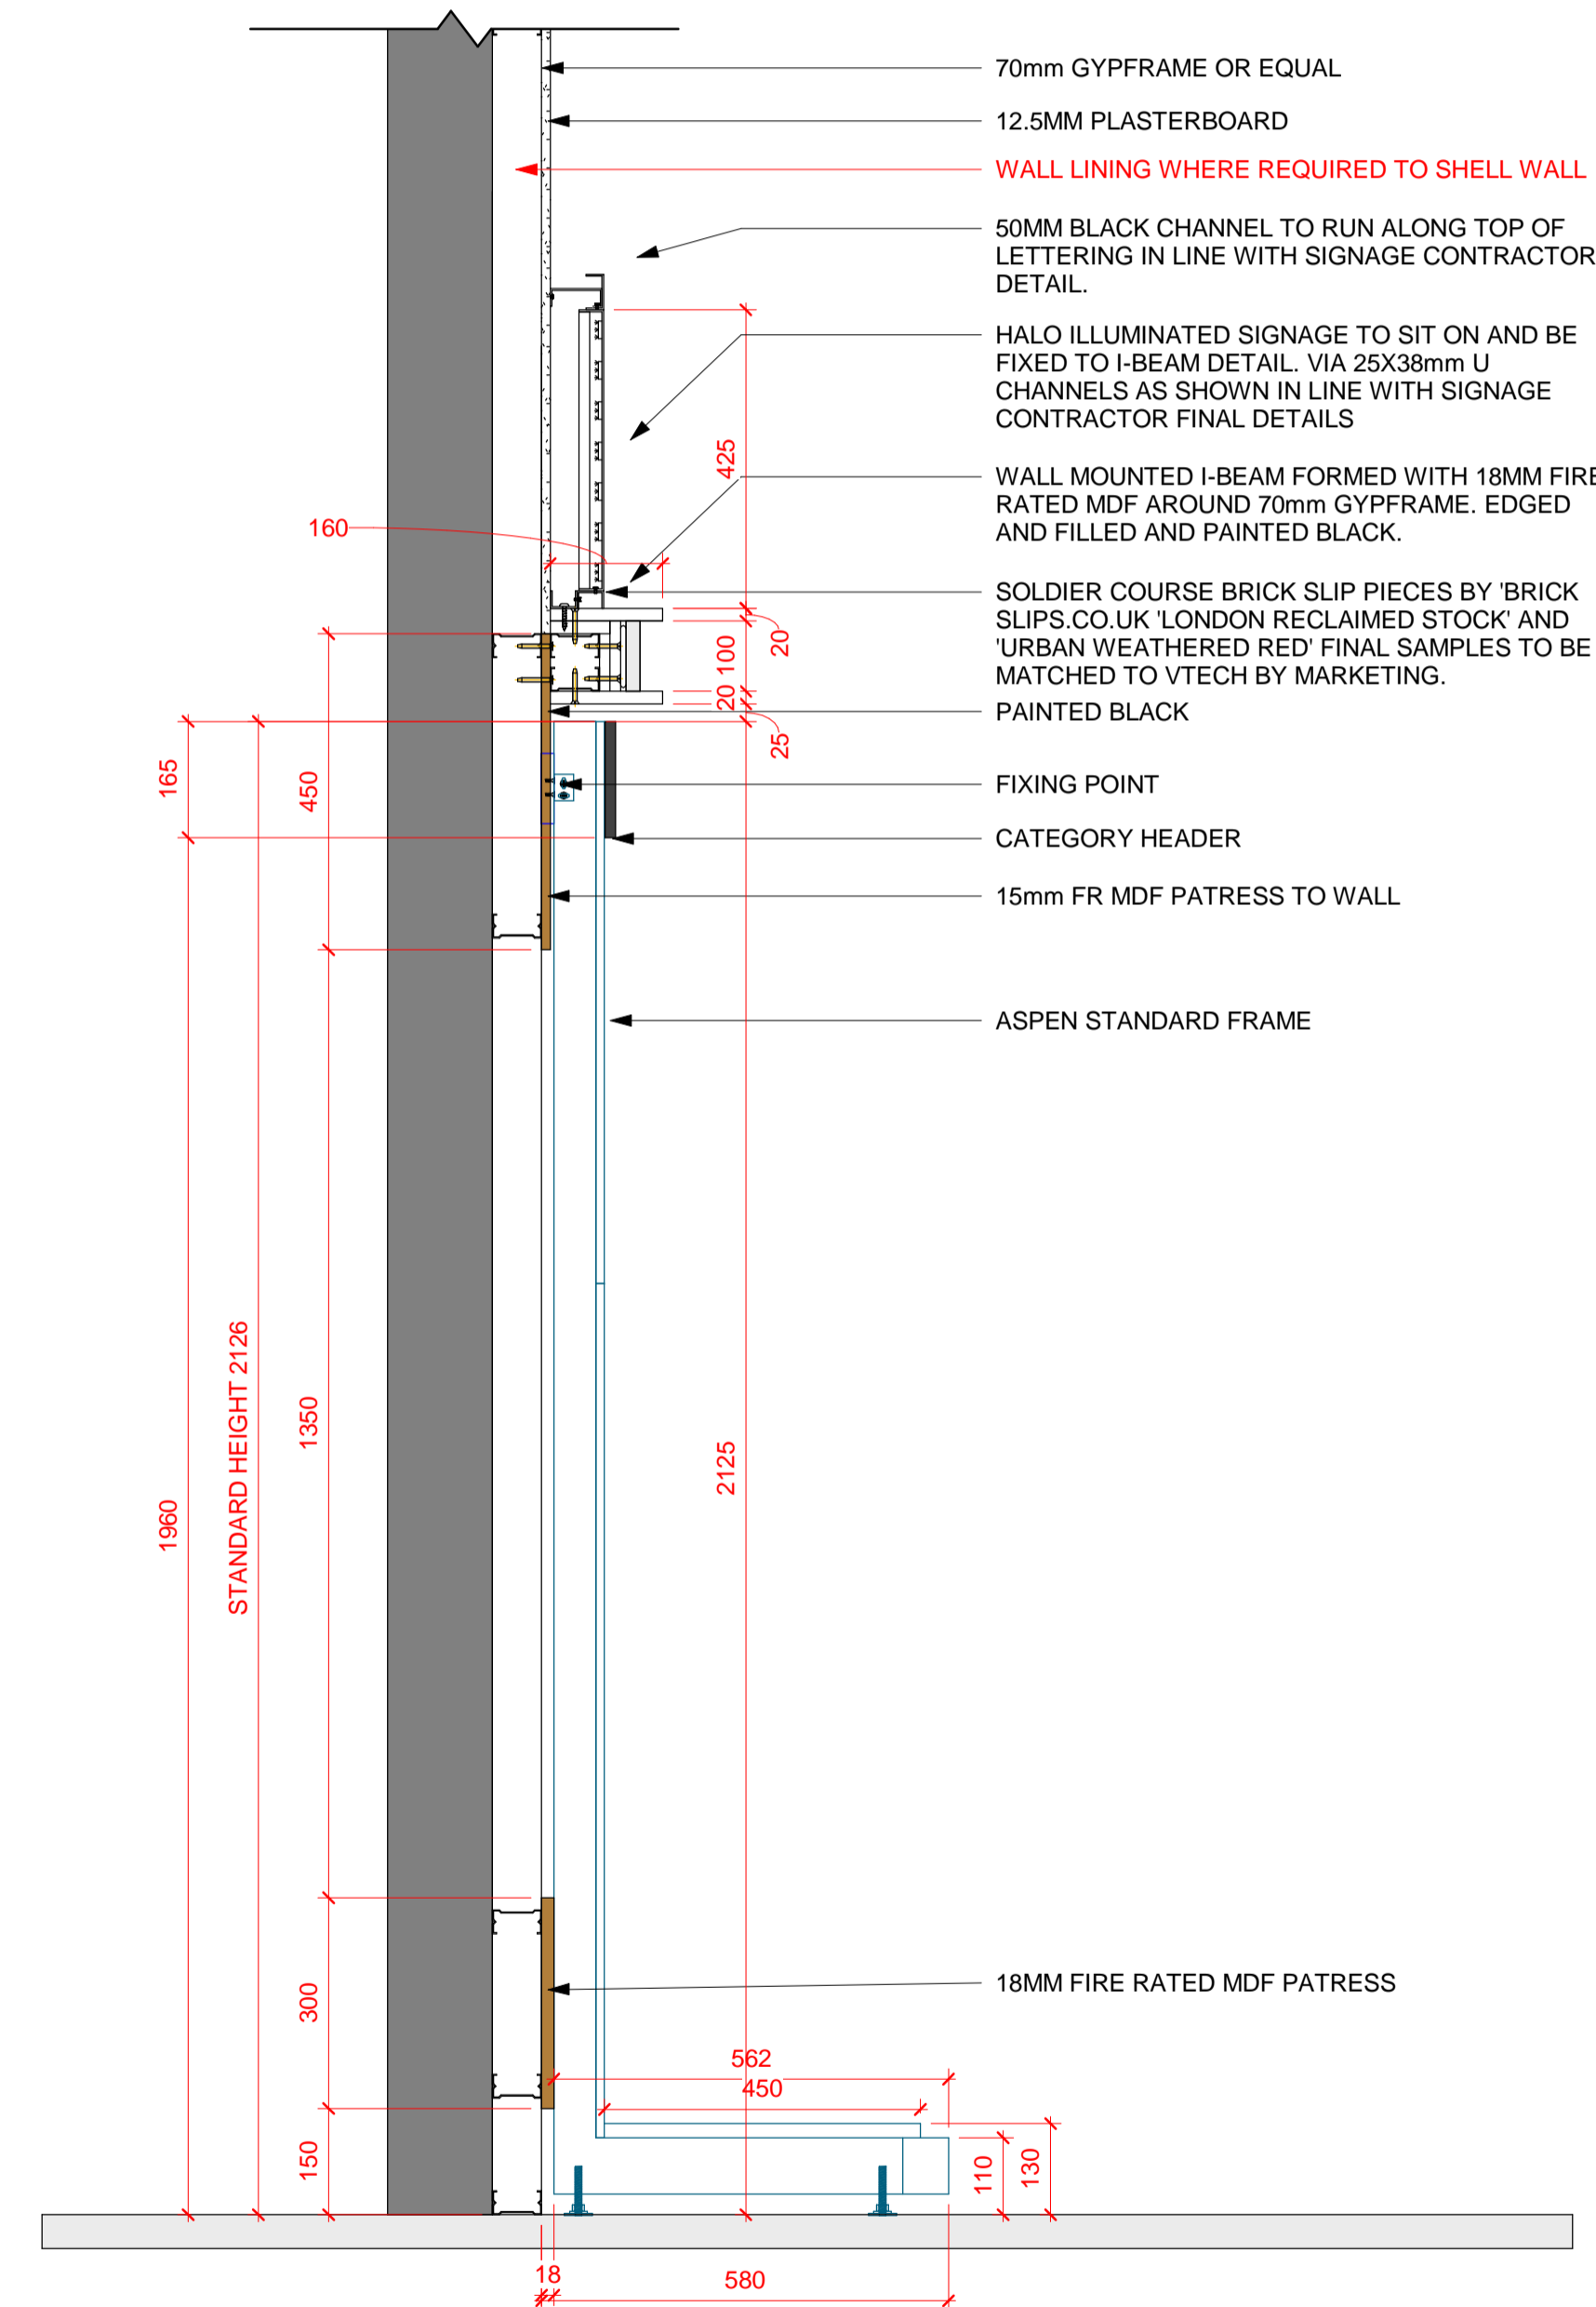

2 Perimeter Wall I-Beam & Signage Detail
1 : 10

REV	DATE	DESCRIPTION	DRAWN	CHECKED
06	29-02-14	UPDATED FIRST ISSUE FOR TENDER	AW	GB
05	24-01-29	FIRST ISSUE FOR TENDER	GB	GB
04	24-01-24	UPDAED IN LINE WITH ORIGINAL	GB	GB
03	24-01-24	UPDATED PRELIMINARY PACK	AW	GB
02	24-01-10	UPDATED PRELIMINARY PACK	AW	GB
01	24-01-08	UPDATED PRELIMINARY PACK	AW	GB



STORE NAME
KINGS CROSS STATION

COUNTRY
UK

PROJECT
KINGS CROSS STATION

DRAWING
PROPOSED ELEVATION 4 OF 8

CONSULTANT
BROOKER FLYNN ARCHITECTS
DISCIPLINE DESCRIPTION
ARCHITECTURE
CONSULTANT LOGO



SCALE	PAPER SIZE	DATE	DRAWN	CHECKED
As indicated	A1	JAN 24	AW	GB

STORE NUMBER	PROJECT No	DISCIPLINE CODE	DRAWING No
			23007

CONSULTANT PROJECT No	STATUS	REV
23.1165	DD	06

FOR APPROVAL