

WALL FINISH TYPE 01
DULUX
DIAMOND EGGSHELL
COLOUR - BR WHITE

1

WALL FINISH TYPE 02
BLACK RAL 9005

2

WALL FINISH TYPE 03
V TEC BRICK - LONDON
BRICK MULTI OR
SIMILAR

3

WALL FINISH TYPE 04
LONDINIUM BRICK
IVORY OR EQUAL
APPROVED

4

WALL FINISH TYPE 08
EXISTING FINISH

8

PROTECTION TYPE P1
SNOW WHITE ACROVYN
RAL 9003 PVC FREE
SHEETS TO EXPOSED
WALL AREAS, UP TO
2100mm AFFL. CORNER
PROTECTION WHERE
INDICATED

P1

WALL FINISH TYPE 04A
DULUX PEWTER GREY
PAINT FINISH PANELLING
WITH HORIZONTAL SLAT
WALL TO 1700MM
REF:
H3710 S12

4A

WALL FINISH TYPE 05
METRO WHITE GLOSS
TILE
100X200MM


5

WALL FINISH TYPE 06
COBOLT BLUE METRO
TILE
100X200MM

6

WALL FINISH TYPE 07
METRO GREEN
GLOSS TILE
100X200MM

7

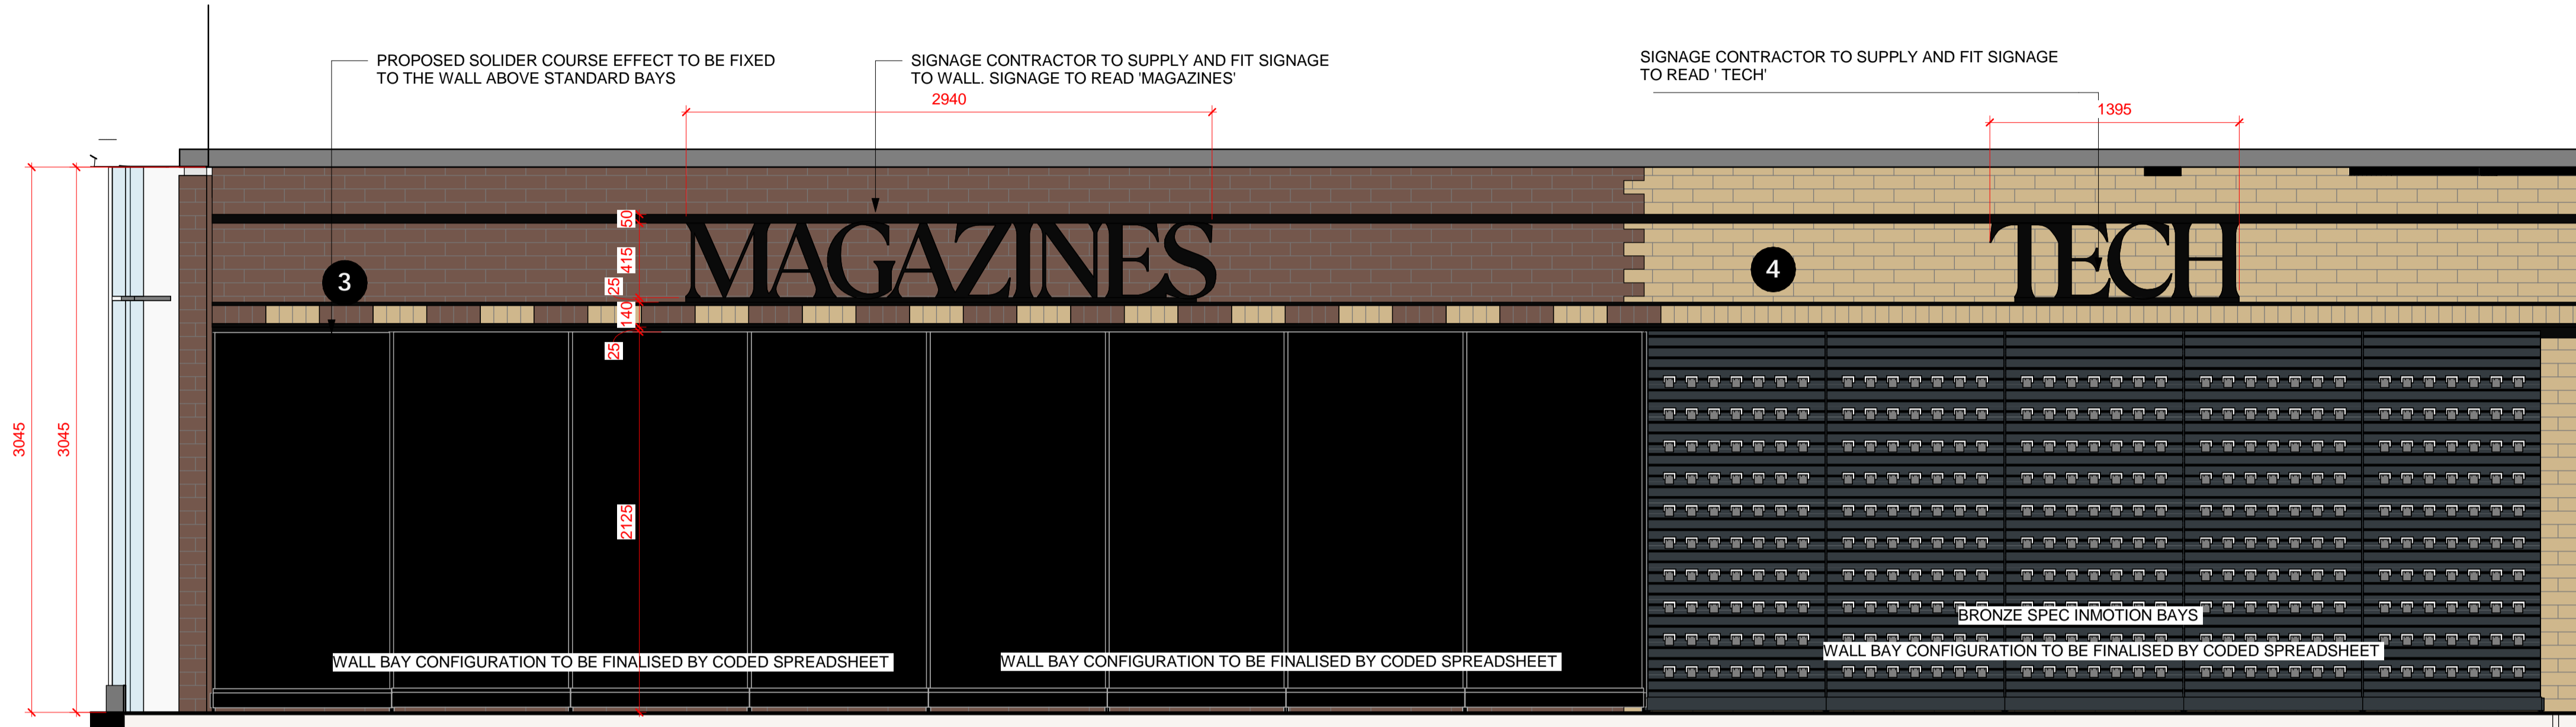

4 ELEVATION 4
1 : 25



1 ELEVATION 4

NOTES

ORIGINAL A1

THIS DRAWING IS COPYRIGHT OF BROOKER FLYNN ARCHITECTS LTD AND MAY NOT BE REPRODUCED IN ANY FORM OR TRANSFERRED TO OTHER PARTIES BY ELECTRONIC MEANS WITHOUT PRIOR WRITTEN CONSENT. NO DIMENSIONS TO BE SCALED FROM THIS DRAWING.

| REV | DATE | DESCRIPTION | DRAWN | CHECKED |
|-----|----------|--------------------------------|-------|---------|
| 06 | 29-02-14 | UPDATED FIRST ISSUE FOR TENDER | AW | GB |
| 05 | 24-01-29 | FIRST ISSUE FOR TENDER | GB | GB |
| 04 | 24-01-24 | UPDAED IN LINE WITH ORIGINAL | GB | GB |
| | | SCO SPLIT | | |
| 03 | 24-01-24 | UPDATED PRELIMINARY PACK | AW | GB |
| 02 | 24-01-10 | UPDATED PRELIMINARY PACK | AW | GB |
| 01 | 24-01-08 | UPDATED PRELIMINARY PACK | AW | GB |

| REV | DATE | DESCRIPTION | DRAWN | CHECKED |
|-----|------|-------------|-------|---------|
|-----|------|-------------|-------|---------|



STORE NAME
KINGS CROSS STATION

COUNTRY
UK

PROJECT
KINGS CROSS STATION

DRAWING
PROPOSED ELEVATION 5 OF
8

CONSULTANT
BROOKER FLYNN ARCHITECTS
DISCIPLINE DESCRIPTION
ARCHITECTURE
CONSULTANT LOGO



| SCALE | PAPER SIZE | DATE | DRAWN | CHECKED |
|-----------------------|------------|-----------------|------------|---------|
| As indicated | A1 | JAN 24 | AW | GB |
| STORE NUMBER | PROJECT No | DISCIPLINE CODE | DRAWING No | |
| | | | 23008 | |
| CONSULTANT PROJECT No | STATUS | | REV | |
| 23.1165 | DD | | 06 | |

FOR APPROVAL