
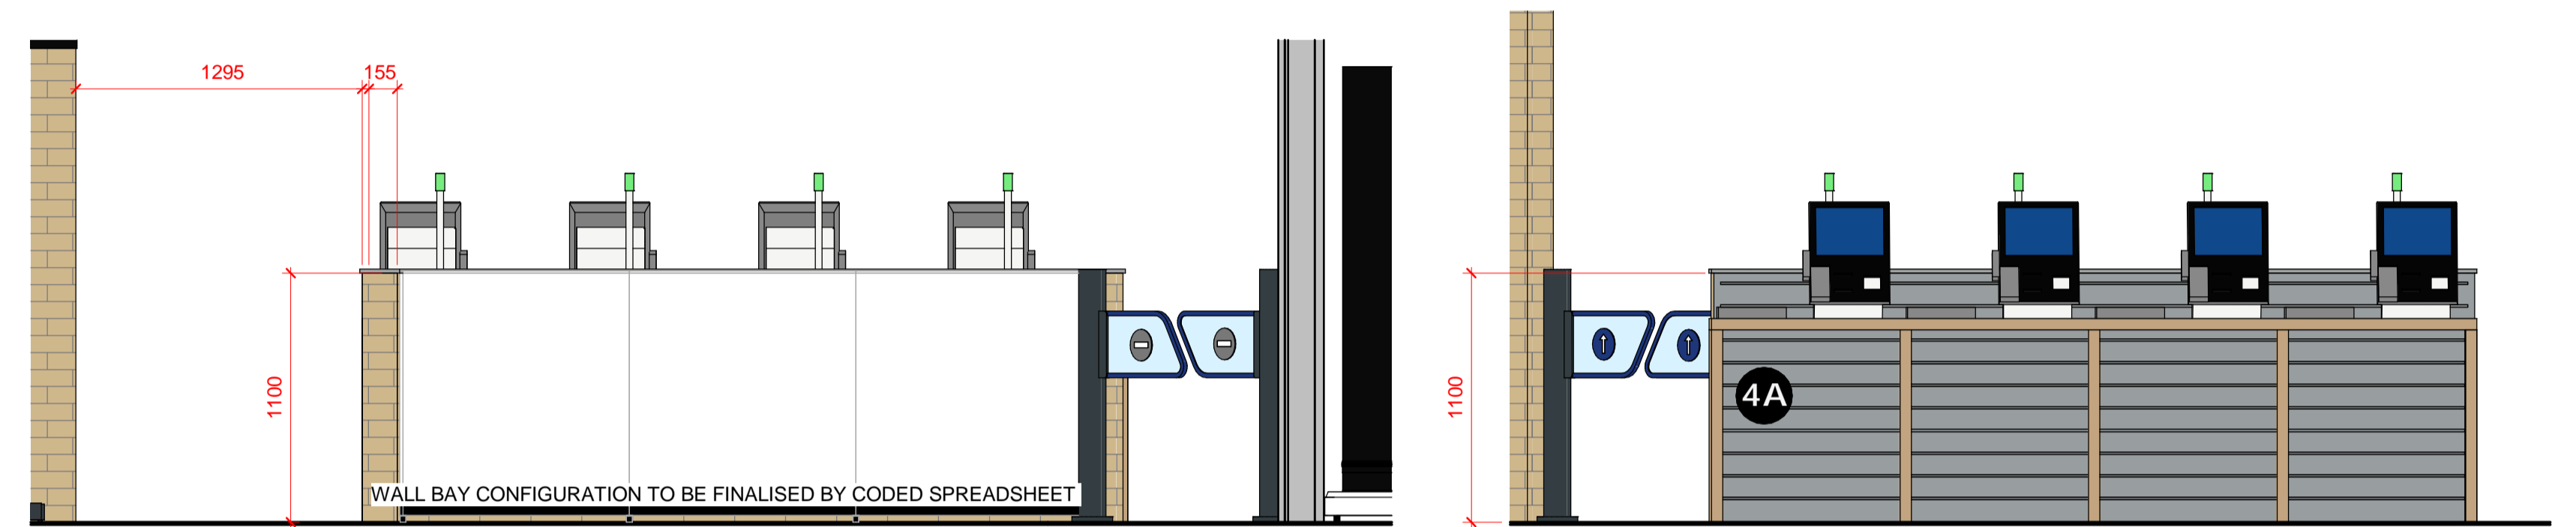


- 1** WALL FINISH TYPE 01
DULUX
DIAMOND EGGSHELL
COLOUR - BR WHITE
- 2** WALL FINISH TYPE 02
BLACK RAL 9005
- 3** WALL FINISH TYPE 03
V TEC BRICK - LONDON
BRICK MULTI OR
SIMILAR
- 4** WALL FINISH TYPE 04
LONDINIUM BRICK
IVORY OR EQUAL
APPROVED
- 8** WALL FINISH TYPE 08
EXISTING FINISH
- P1** PROTECTION TYPE P1
SNOW WHITE ACROVYN
RAL 9003 PVC FREE
SHEETS TO EXPOSED
WALL AREAS, UP TO
2100mm AFFL. CORNER
PROTECTION WHERE
INDICATED
- 4A** WALL FINISH TYPE 04A
DULUX PEWTER GREY
PAINT FINISH PANELLING
WITH HORIZONTAL SLAT
WALL TO 1700MM
REF:
H3710 S12
- 5** WALL FINISH TYPE 05
METRO WHITE GLOSS
TILE
100X200MM
- 6** WALL FINISH TYPE 06
COBOLT BLUE METRO
TILE
100X200MM
- 7** WALL FINISH TYPE 07
METRO GREEN
GLOSS TILE
100X200MM

NOTES ORIGINAL A1
THIS DRAWING IS COPYRIGHT OF BROOKER FLYNN ARCHITECTS LTD AND MAY NOT BE REPRODUCED IN ANY FORM OR TRANSFERRED TO OTHER PARTIES BY ELECTRONIC MEANS WITHOUT PRIOR WRITTEN CONSENT. NO DIMENSIONS TO BE SCALED FROM THIS DRAWING.

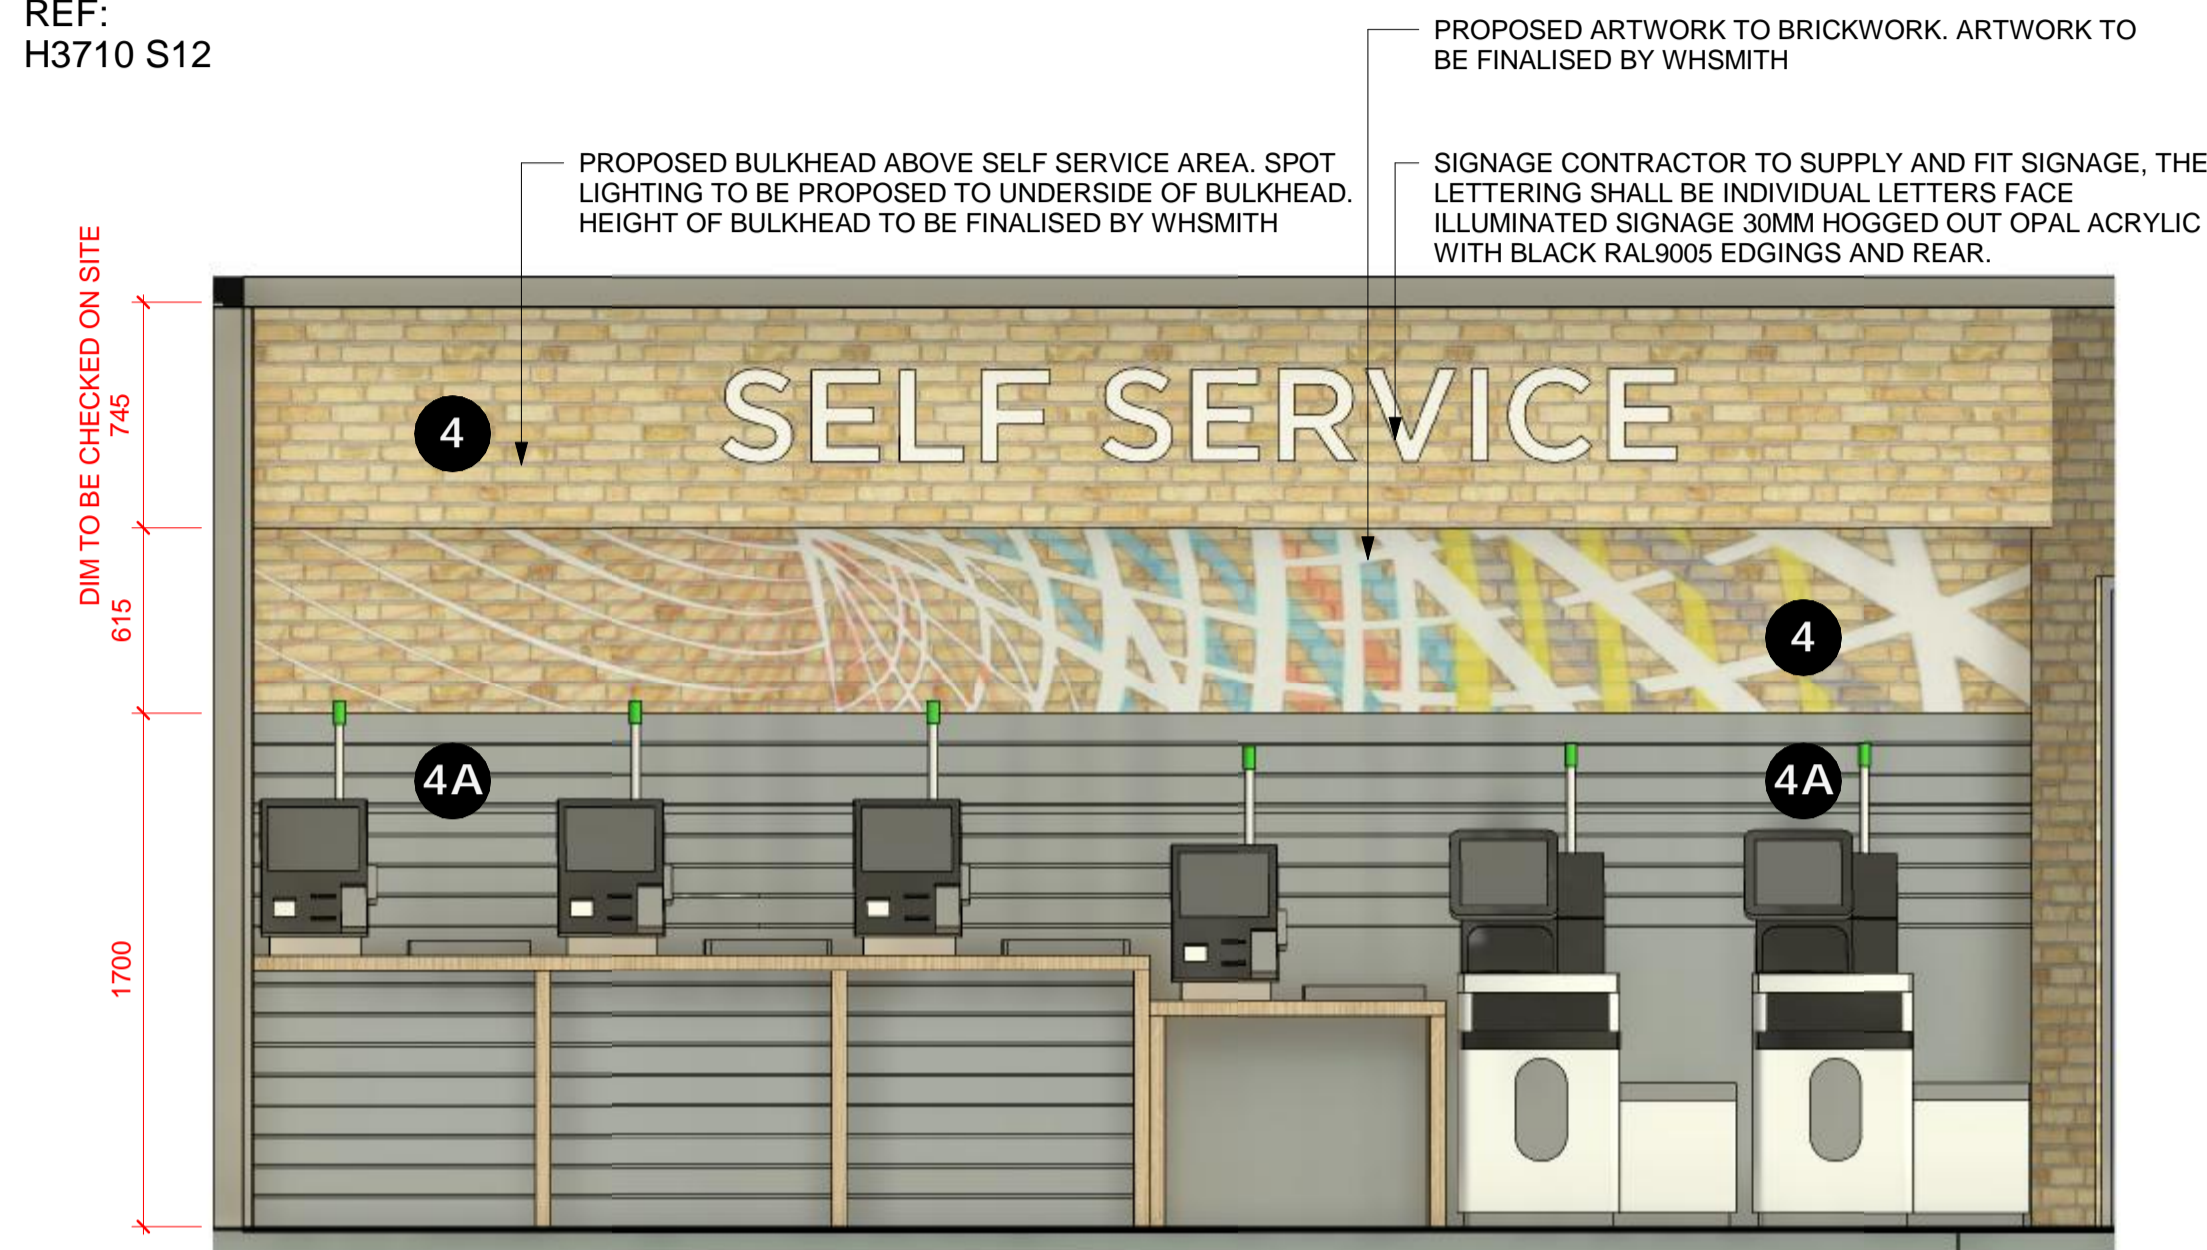

5 ELEVATION 5
1 : 25

6 ELEVATION 6
1 : 25

7 ELEVATION 7
1 : 25



1 ELEVATION 5



2 ELEVATION 6

REV	DATE	DESCRIPTION	DRAWN	CHECKED
06	29-02-14	UPDATED FIRST ISSUE FOR TENDER	AW	GB
05	24-01-29	FIRST ISSUE FOR TENDER	GB	GB
04	24-01-24	UPDAED IN LINE WITH ORIGINAL SCO SPLIT	GB	GB
03	24-01-24	UPDATED PRELIMINARY PACK	AW	GB
02	24-01-10	UPDATED PRELIMINARY PACK	AW	GB
01	24-01-08	UPDATED PRELIMINARY PACK	AW	GB

REV	DATE	DESCRIPTION	DRAWN	CHECKED
-----	------	-------------	-------	---------



STORE NAME
KINGS CROSS STATION

COUNTRY
UK

PROJECT
KINGS CROSS STATION

DRAWING
PROPOSED ELEVATION 6 OF 8

CONSULTANT
BROOKER FLYNN ARCHITECTS
DISCIPLINE DESCRIPTION
ARCHITECTURE
CONSULTANT LOGO



SCALE
As indicated

PAPER SIZE
A1

DATE
JAN 24

DRAWN
AW

CHECKED
GB

STORE NUMBER
PROJECT No
DISCIPLINE CODE
DRAWING No
23009

CONSULTANT PROJECT No
23.1165

STATUS
REV
DD 06

FOR APPROVAL