

FACE ILLUMINATED SIGNAGE  
LED ILLUMINATION AT 4000K THROUGH OPAL ACRYLIC FACES WITH STAINLESS STEEL RETURNS MOUNTED ONTO STAINLESS STEEL CENTRAL BAR IN LINE WITH TFL GUIDELINES.

1

EXTERNAL ELEVATION 1 SIGNAGE

1 : 10



FACE ILLUMINATED SIGNAGE  
LED ILLUMINATION AT 4000K THROUGH OPAL ACRYLIC FACES WITH BLACK RETURNS MOUNTED INDIVIDUALLY TO BULKHEAD THROUGH FINISH.

3

ELEVATION 2 SIGNAGE

1 : 10




HALO ILLUMINATED SIGNAGE  
LED ILLUMINATION AT 4000K BEHIND OPAL ACRYLIC LETTER BACKINGS WITH BLACK LETTER FACES AND RETURNS MOUNTED INDIVIDUALLY TO BULKHEAD THROUGH FINISH

2

ELEVATION 1 SIGNAGE

1 : 10

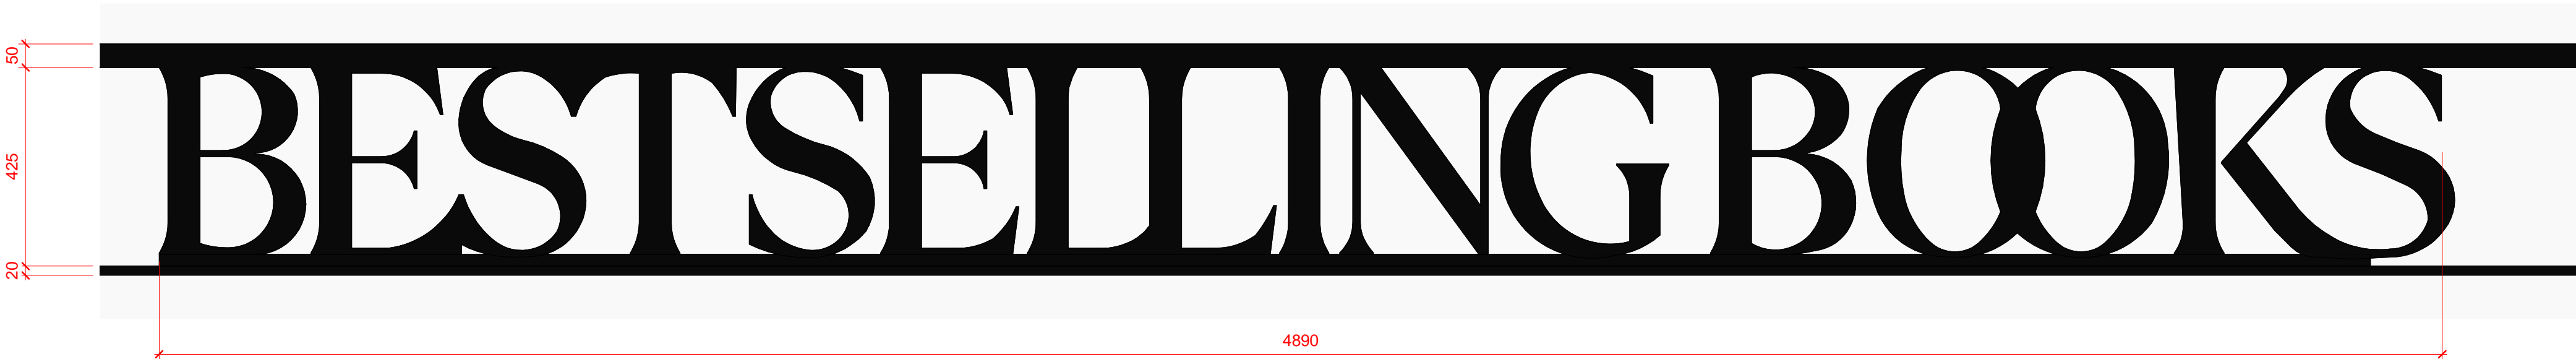

HALO ILLUMINATED SIGNAGE  
LED ILLUMINATION AT 4000K BEHIND OPAL ACRYLIC LETTER BACKINGS WITH BLACK LETTER FACES AND RETURNS. MOUNTED TO I BEAM DETAIL AS SHOWN ON ELEVATION DETAIL DRAWING. TOP RUNNER BAR IS NOT HALO ILLUMINATED

4

ELEVATION 3 SIGNAGE

1 : 10




HALO ILLUMINATED SIGNAGE  
LED ILLUMINATION AT 4000K BEHIND OPAL ACRYLIC LETTER BACKINGS WITH BLACK LETTER FACES AND RETURNS. MOUNTED TO I BEAM DETAIL AS SHOWN ON ELEVATION DETAIL DRAWING. TOP RUNNER BAR IS NOT HALO ILLUMINATED

5

ELEVATION 4A SIGNAGE

1 : 10

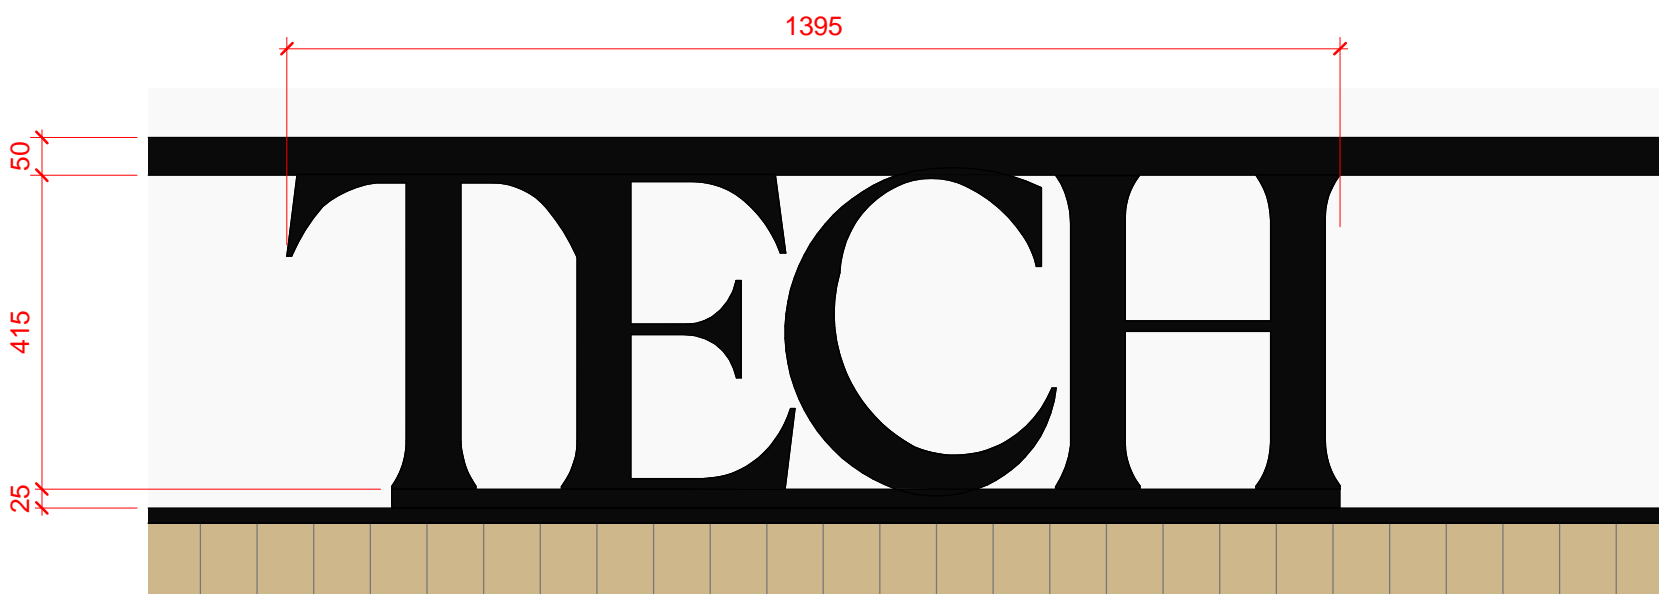

HALO ILLUMINATED SIGNAGE  
LED ILLUMINATION AT 4000K BEHIND OPAL ACRYLIC LETTER BACKINGS WITH BLACK LETTER FACES AND RETURNS. MOUNTED TO I BEAM DETAIL AS SHOWN ON ELEVATION DETAIL DRAWING. TOP RUNNER BAR IS NOT HALO ILLUMINATED

6

ELEVATION 4B SIGNAGE

1 : 10




FACE ILLUMINATED SIGNAGE  
LED ILLUMINATION AT 4000K THROUGH OPAL ACRYLIC FACES WITH BLACK RETURNS MOUNTED INDIVIDUALLY TO BULKHEAD THROUGH FINISH.

8

ELEVATION 8 - Callout 1

1 : 10

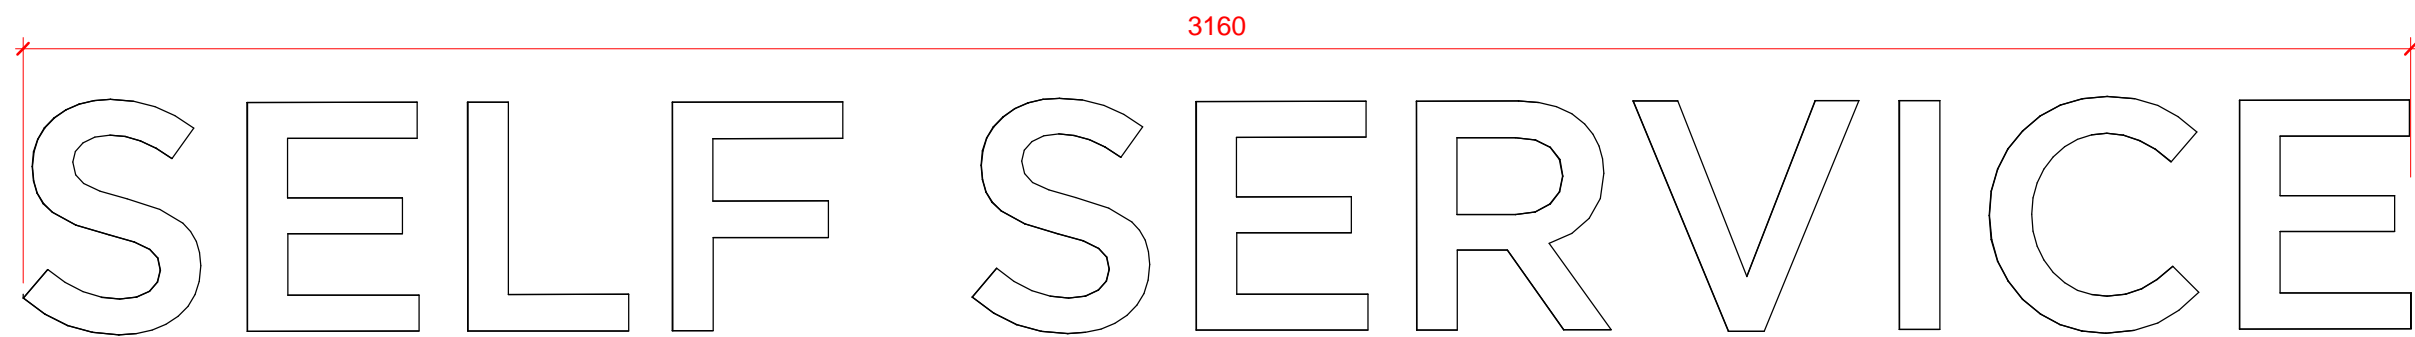

FACE ILLUMINATED SIGNAGE  
LED ILLUMINATION AT 4000K THROUGH OPAL ACRYLIC FACES WITH BLACK RETURNS MOUNTED INDIVIDUALLY TO BULKHEAD THROUGH FINISH.

7

ELEVATION 5 SIGNAGE

1 : 10

02	29-02-14	UPDATED FIRST ISSUE FOR TENDER	AW	GB
01	24-01-29	FIRST ISSUE FOR TENDER	GB	GB
REV	DATE	DESCRIPTION	DRAWN	CHECKED



STORE NAME  
KINGS CROSS STATION

COUNTRY  
UK

PROJECT  
KINGS CROSS STATION

DRAWING  
PROPOSED SIGNAGE

CONSULTANT  
BROOKER FLYNN ARCHITECTS  
DISCIPLINE DESCRIPTION  
ARCHITECTURE  
CONSULTANT LOGO



SCALE	PAPER SIZE	DATE	DRAWN	CHECKED
1 : 10	A1	JAN 24	AW	GB

STORE NUMBER	PROJECT No	DISCIPLINE CODE	DRAWING No
--------------	------------	-----------------	------------

45001.2

CONSULTANT PROJECT No	STATUS	REV
23.1165	DD	02

FOR APPROVAL