




THIS DRAWING IS COPYRIGHT OF BROOKER FLYNN ARCHITECTS LTD AND MAY NOT BE REPRODUCED IN ANY FORM OR TRANSFERRED TO OTHER PARTIES BY ELECTRONIC MEANS WITHOUT PRIOR WRITTEN CONSENT. NO DIMENSIONS TO BE SCALED FROM THIS DRAWING.

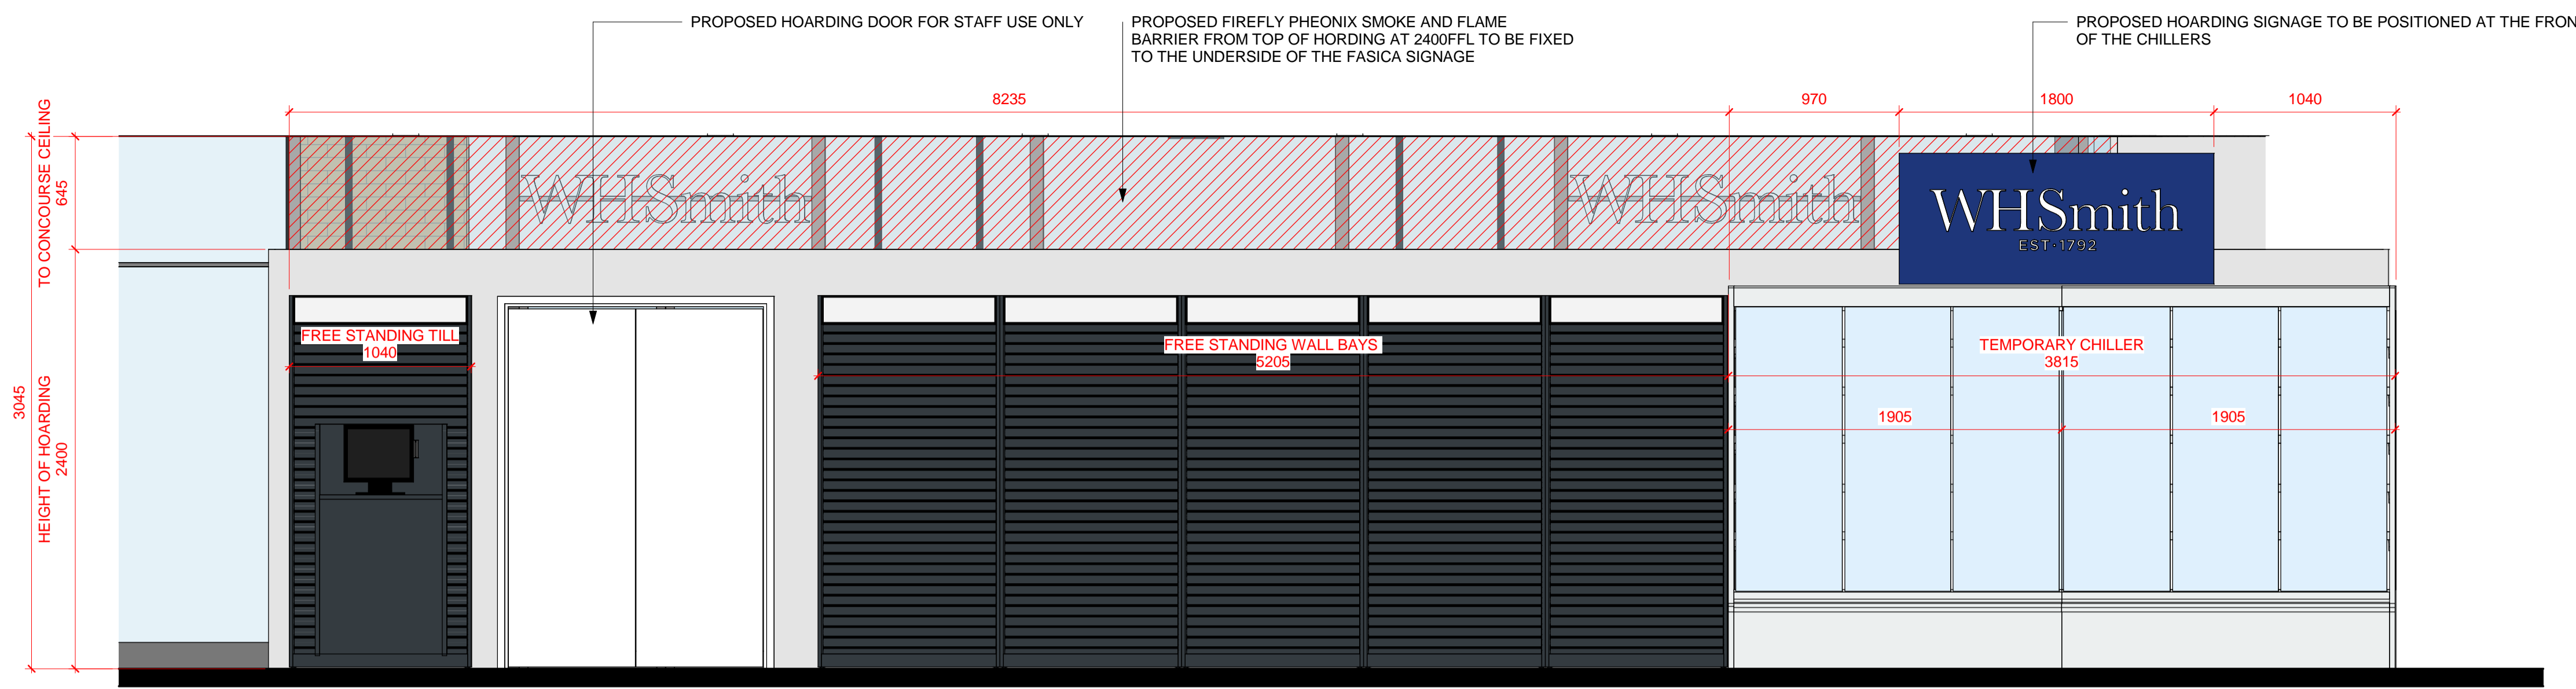




3 EXTERNAL ELEVATION 1 - HOARDING  
1 : 25

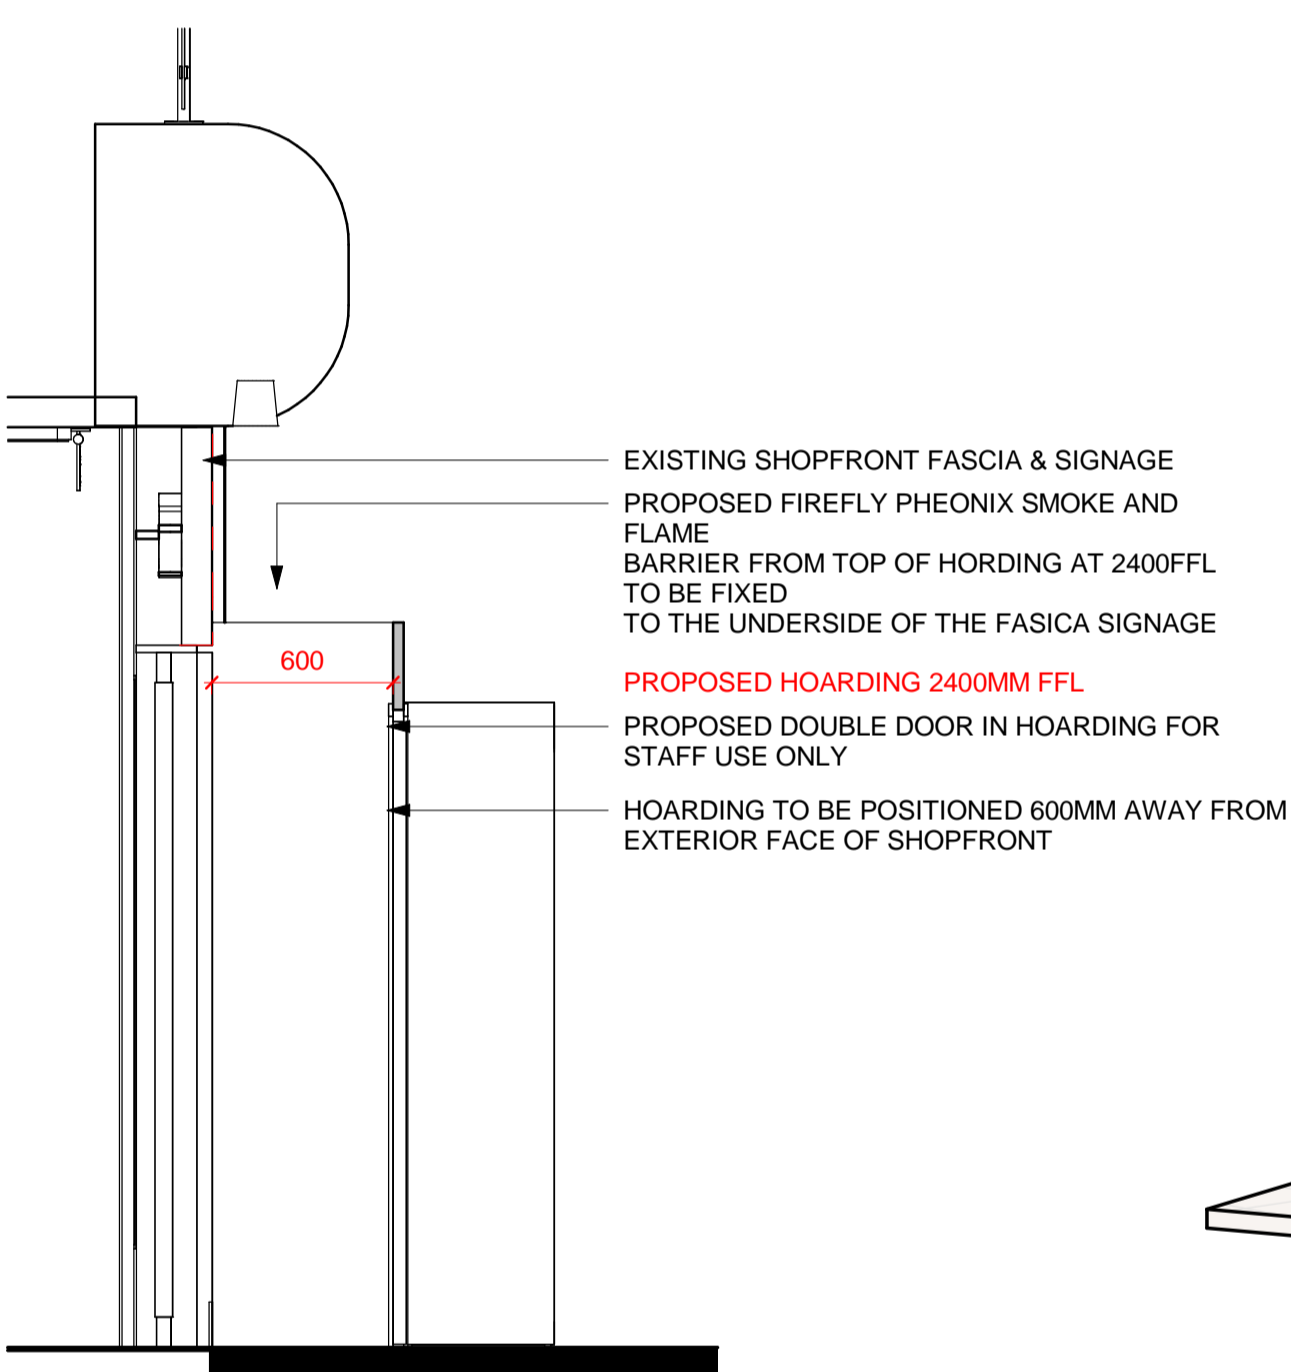

4 HOARDING SECTION  
1 : 25

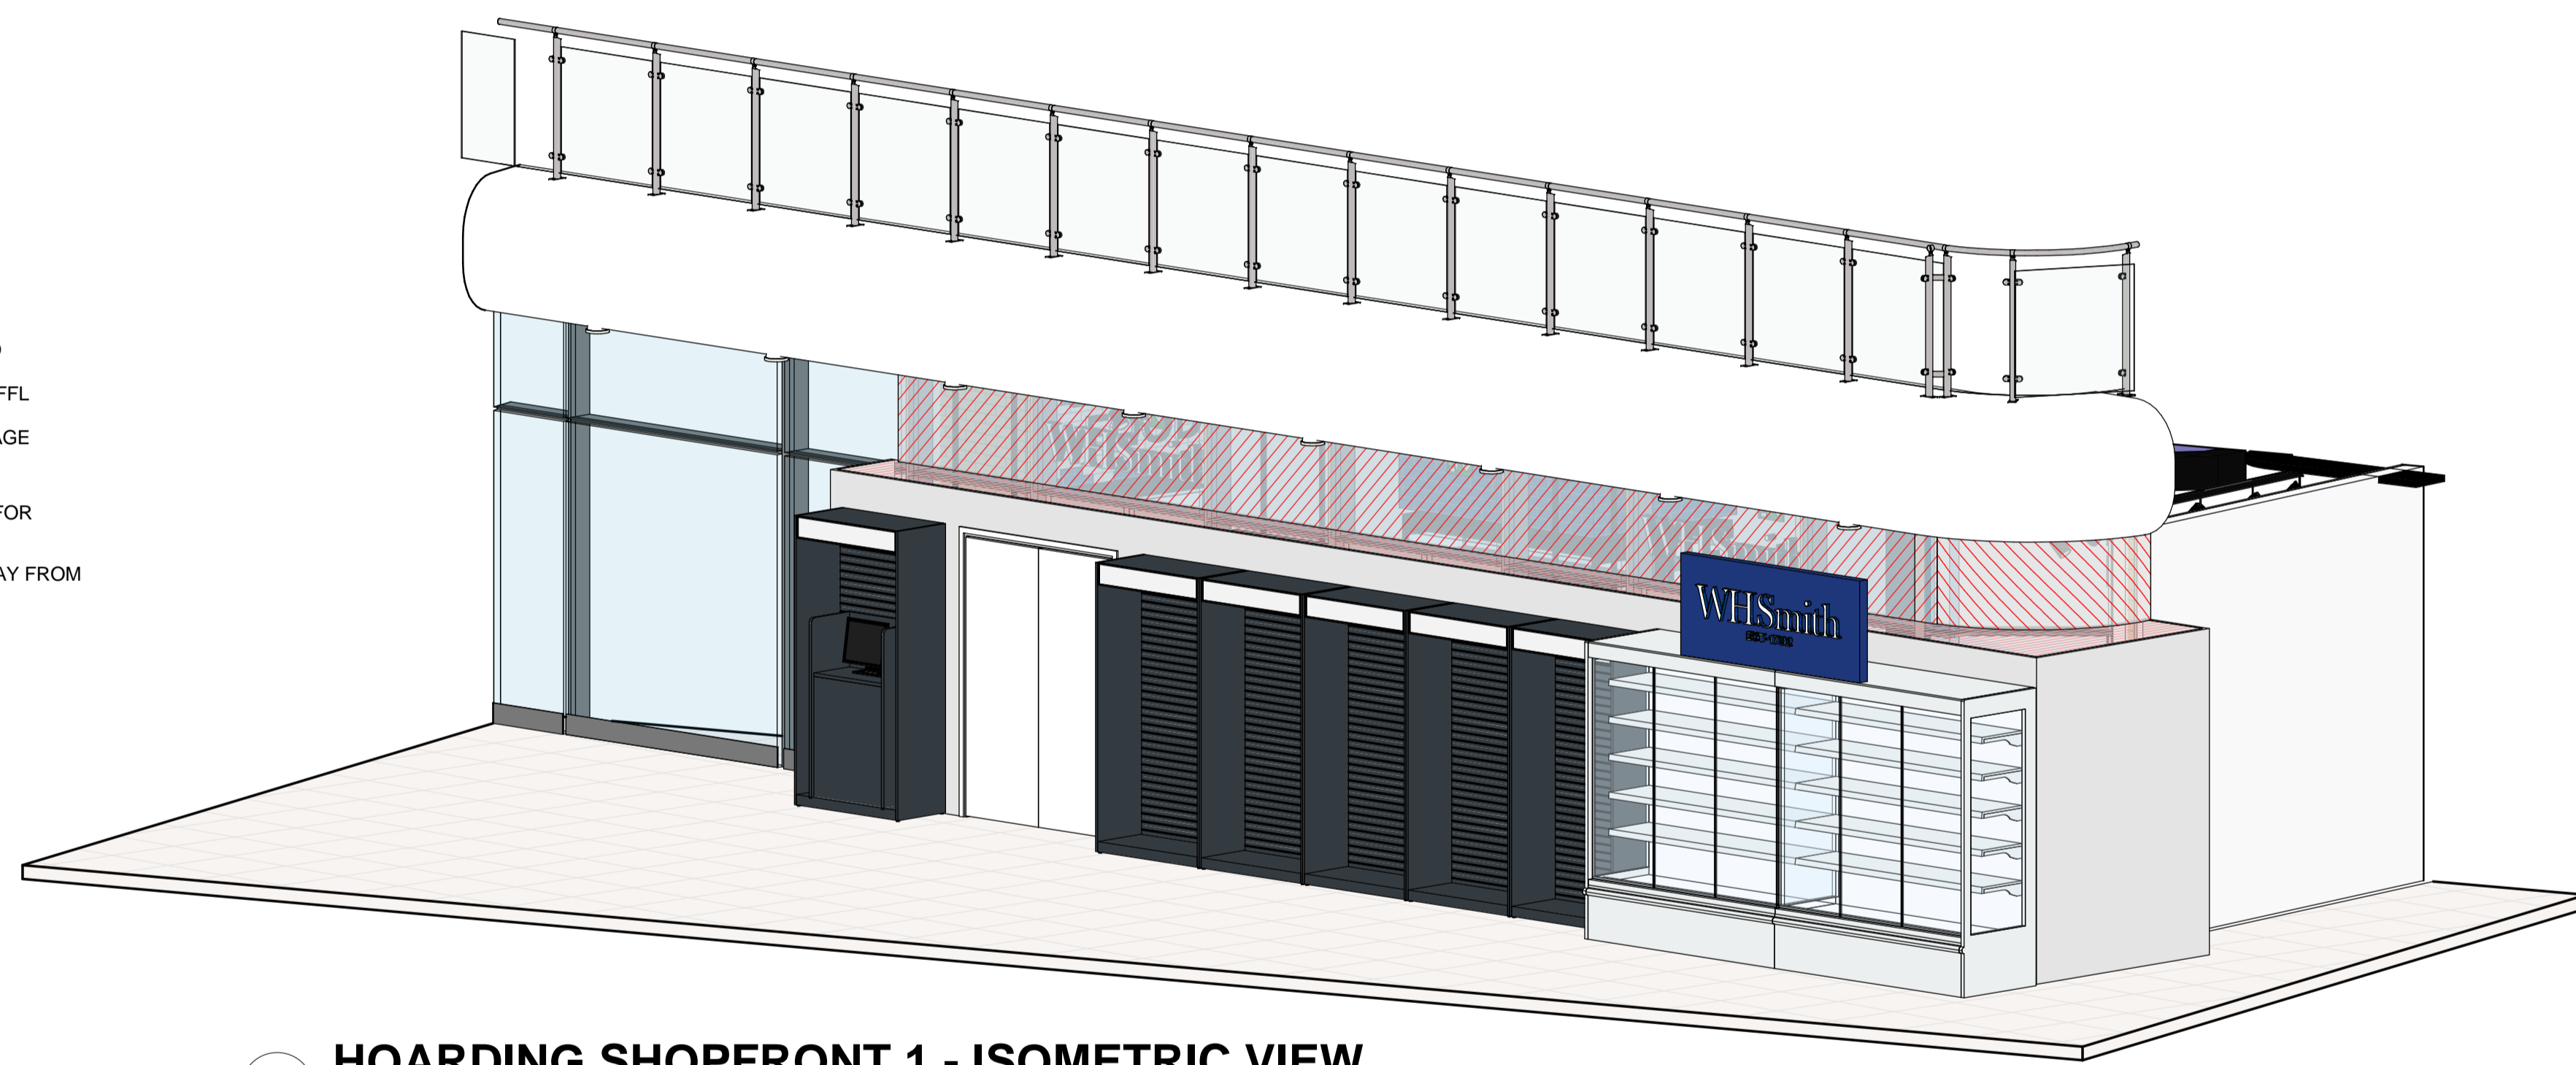

2 HOARDING SHOPFRONT 1 - ISOMETRIC VIEW

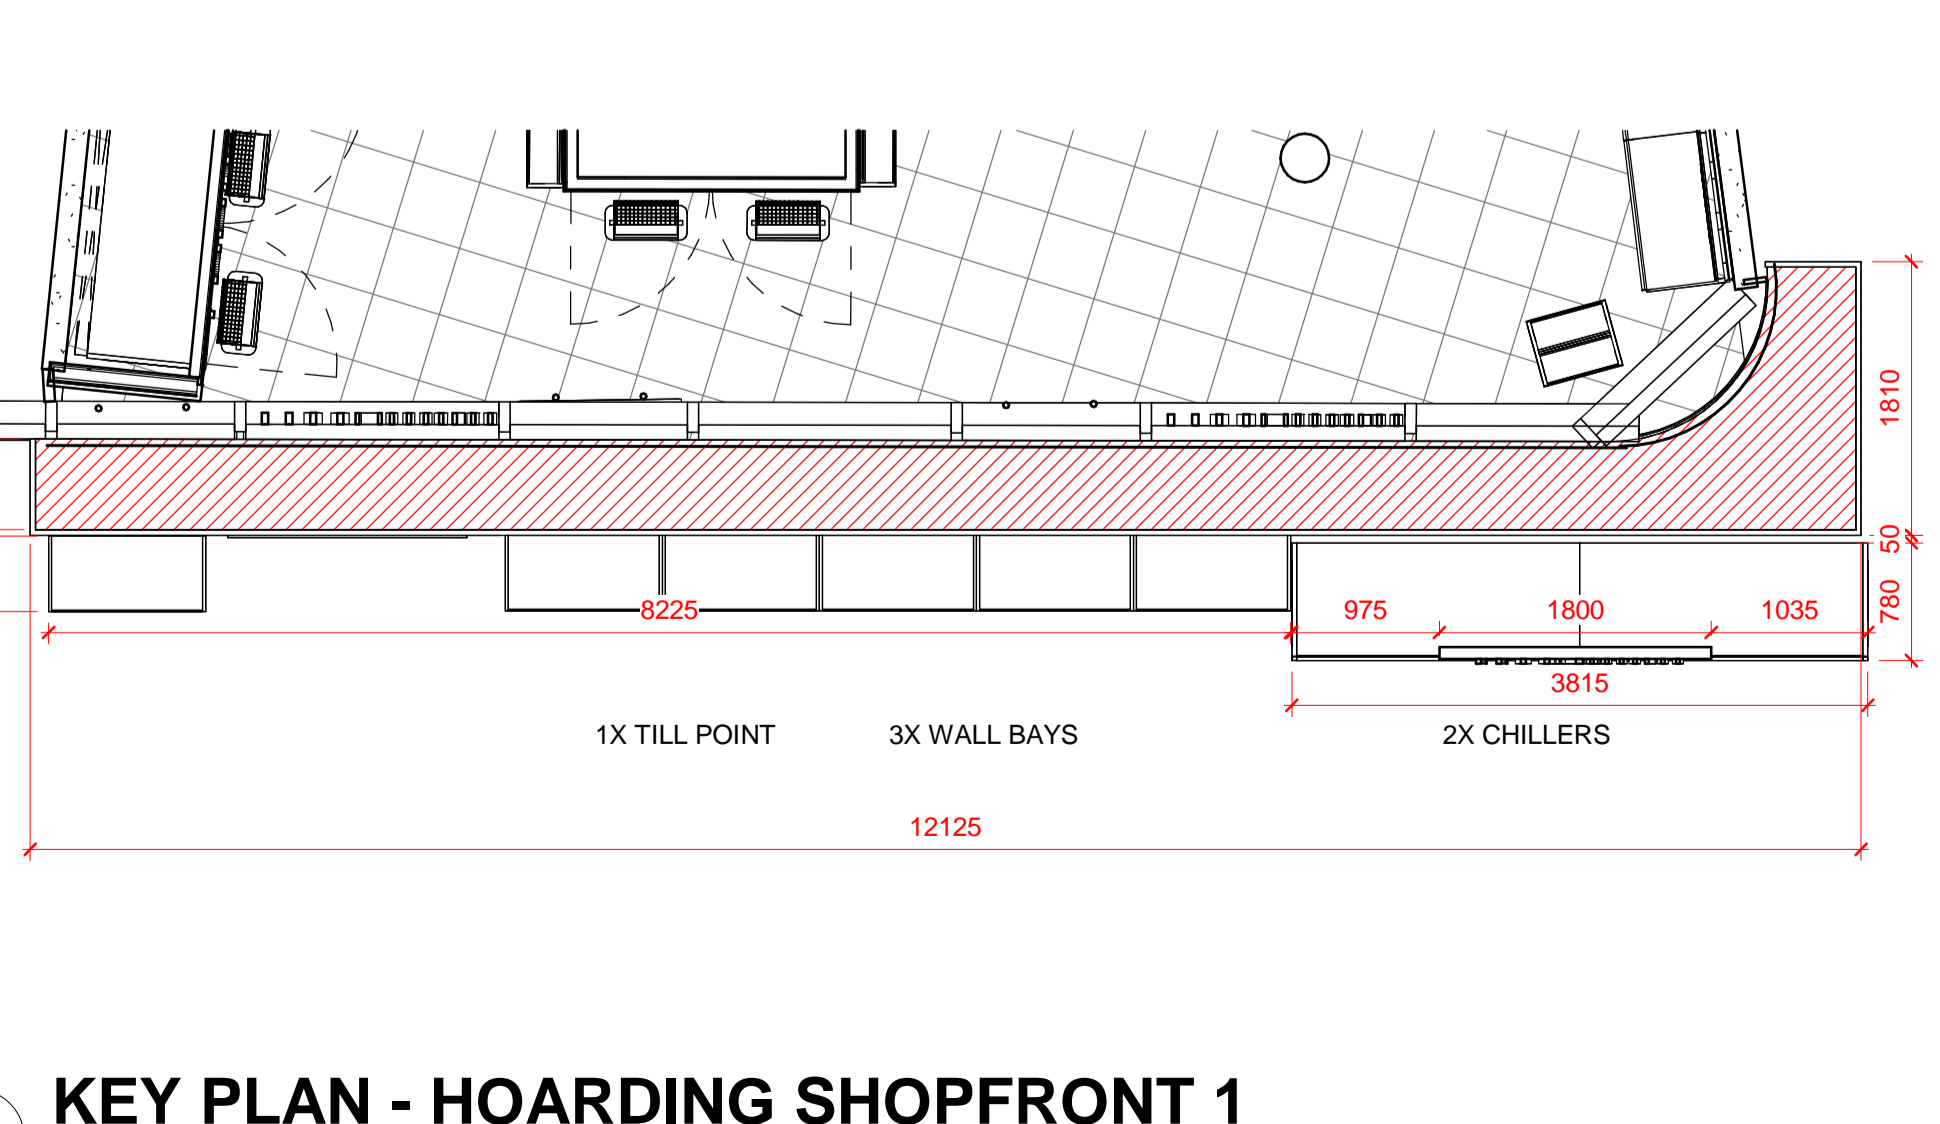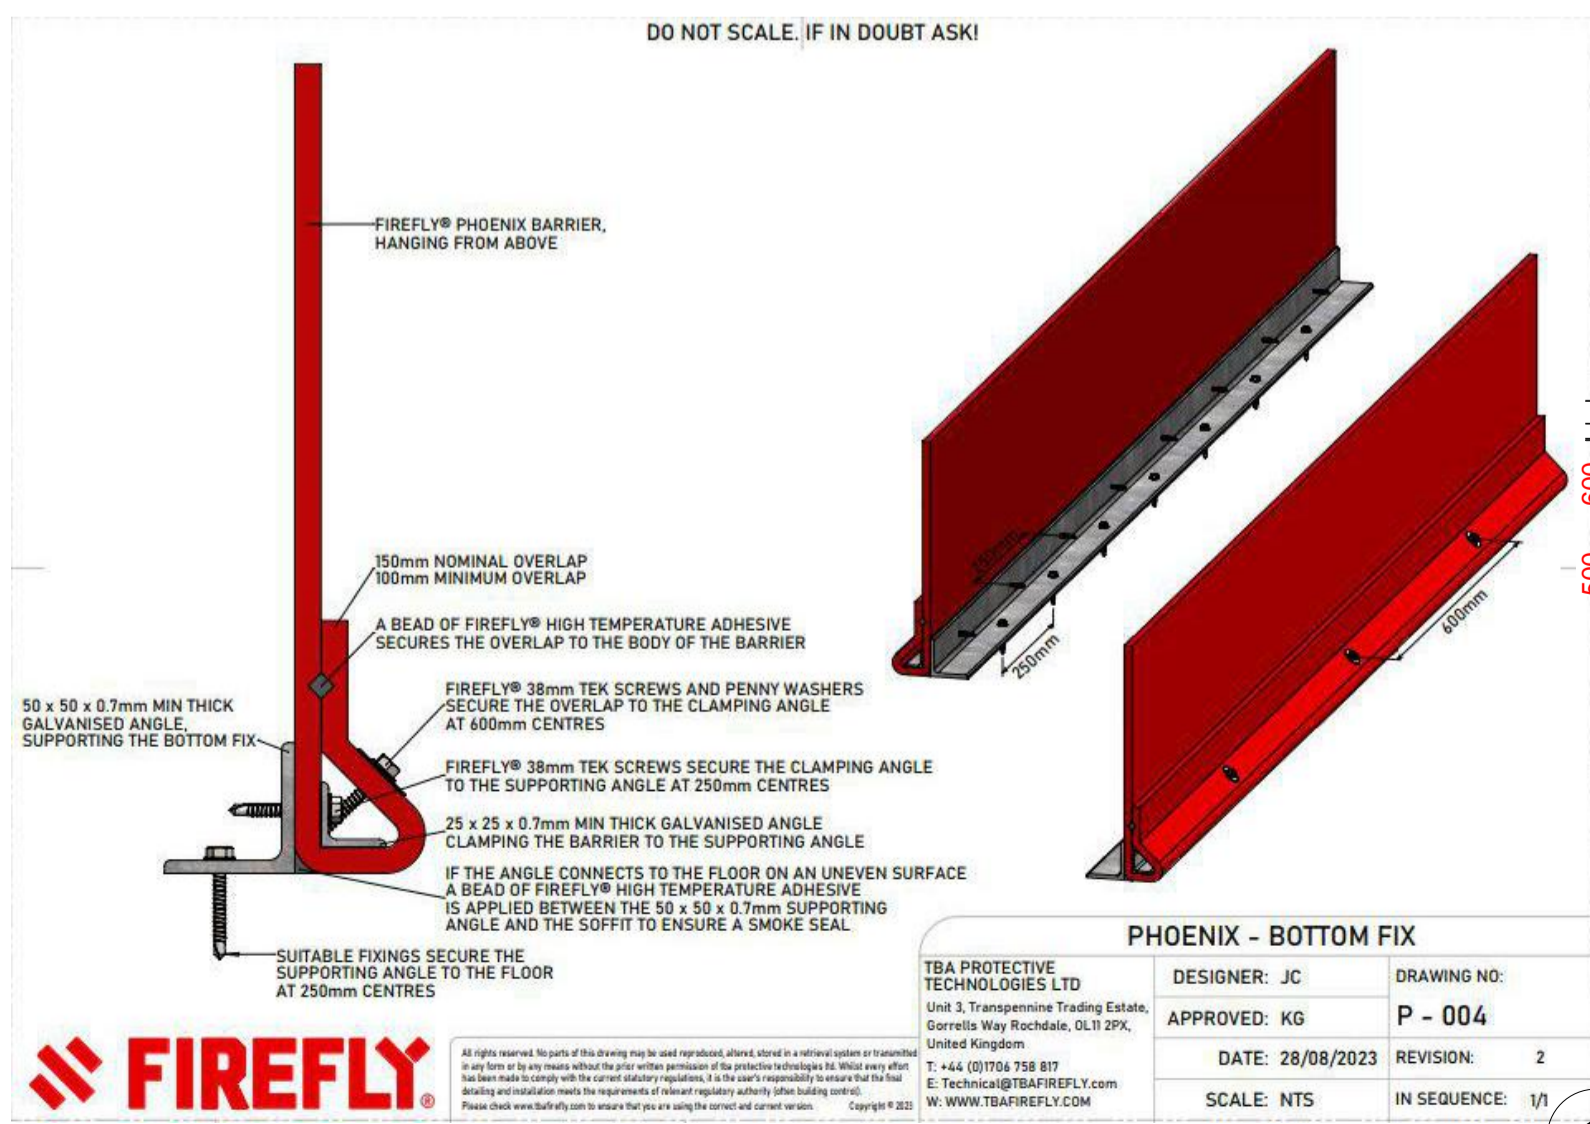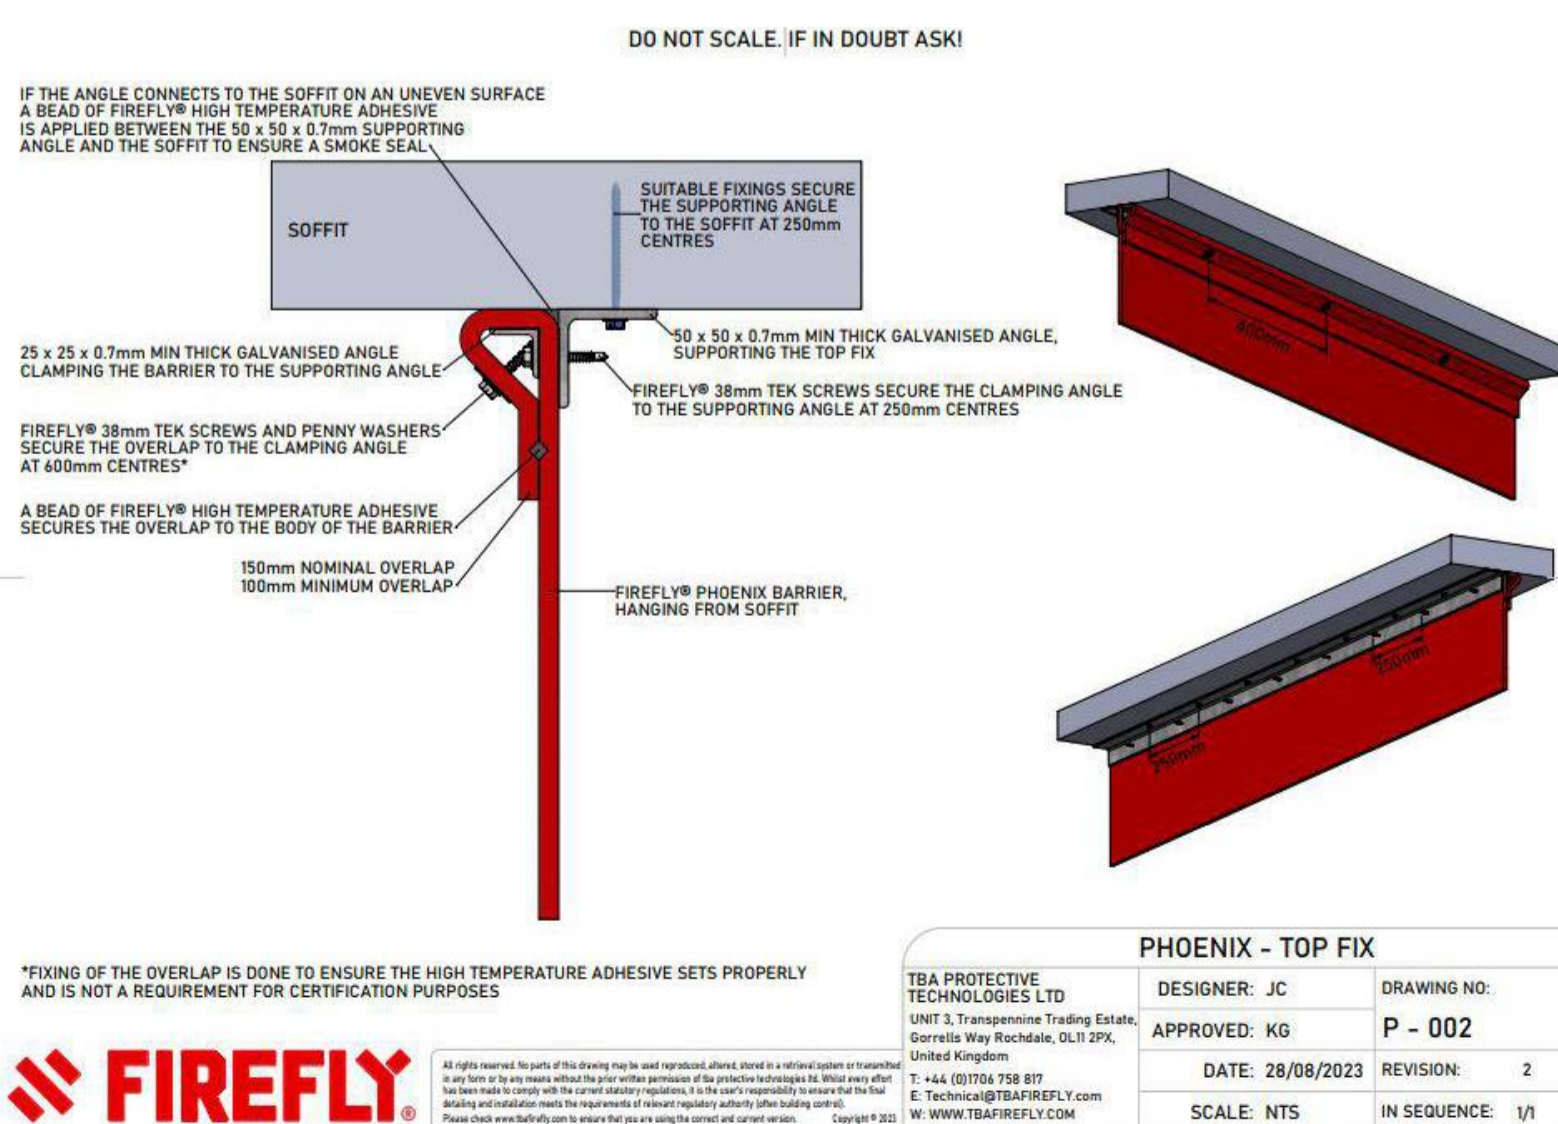

1 KEY PLAN - HOARDING SHOPFRONT 1  
1 : 50

REV	DATE	DESCRIPTION	DRAWN	CHECKED



STORE NAME  
KINGS CROSS STATION

COUNTRY  
UK

PROJECT  
KINGS CROSS STATION

DRAWING  
PROPOSED HOARDING - SHOPFRONT 1

CONSULTANT  
BROOKER FLYNN ARCHITECTS  
DISCIPLINE DESCRIPTION  
ARCHITECTURE  
CONSULTANT LOGO



SCALE	PAPER SIZE	DATE	DRAWN	CHECKED
As indicated	A1	MARCH 24	AW	GB

STORE NUMBER PROJECT No DISCIPLINE CODE DRAWING No  
23.1165 200012

CONSULTANT PROJECT No STATUS REV  
23.1165 DD

CONCEPT DESIGN