





3 EXTERNAL ELEVATION 2 - HOARDING
1 : 25

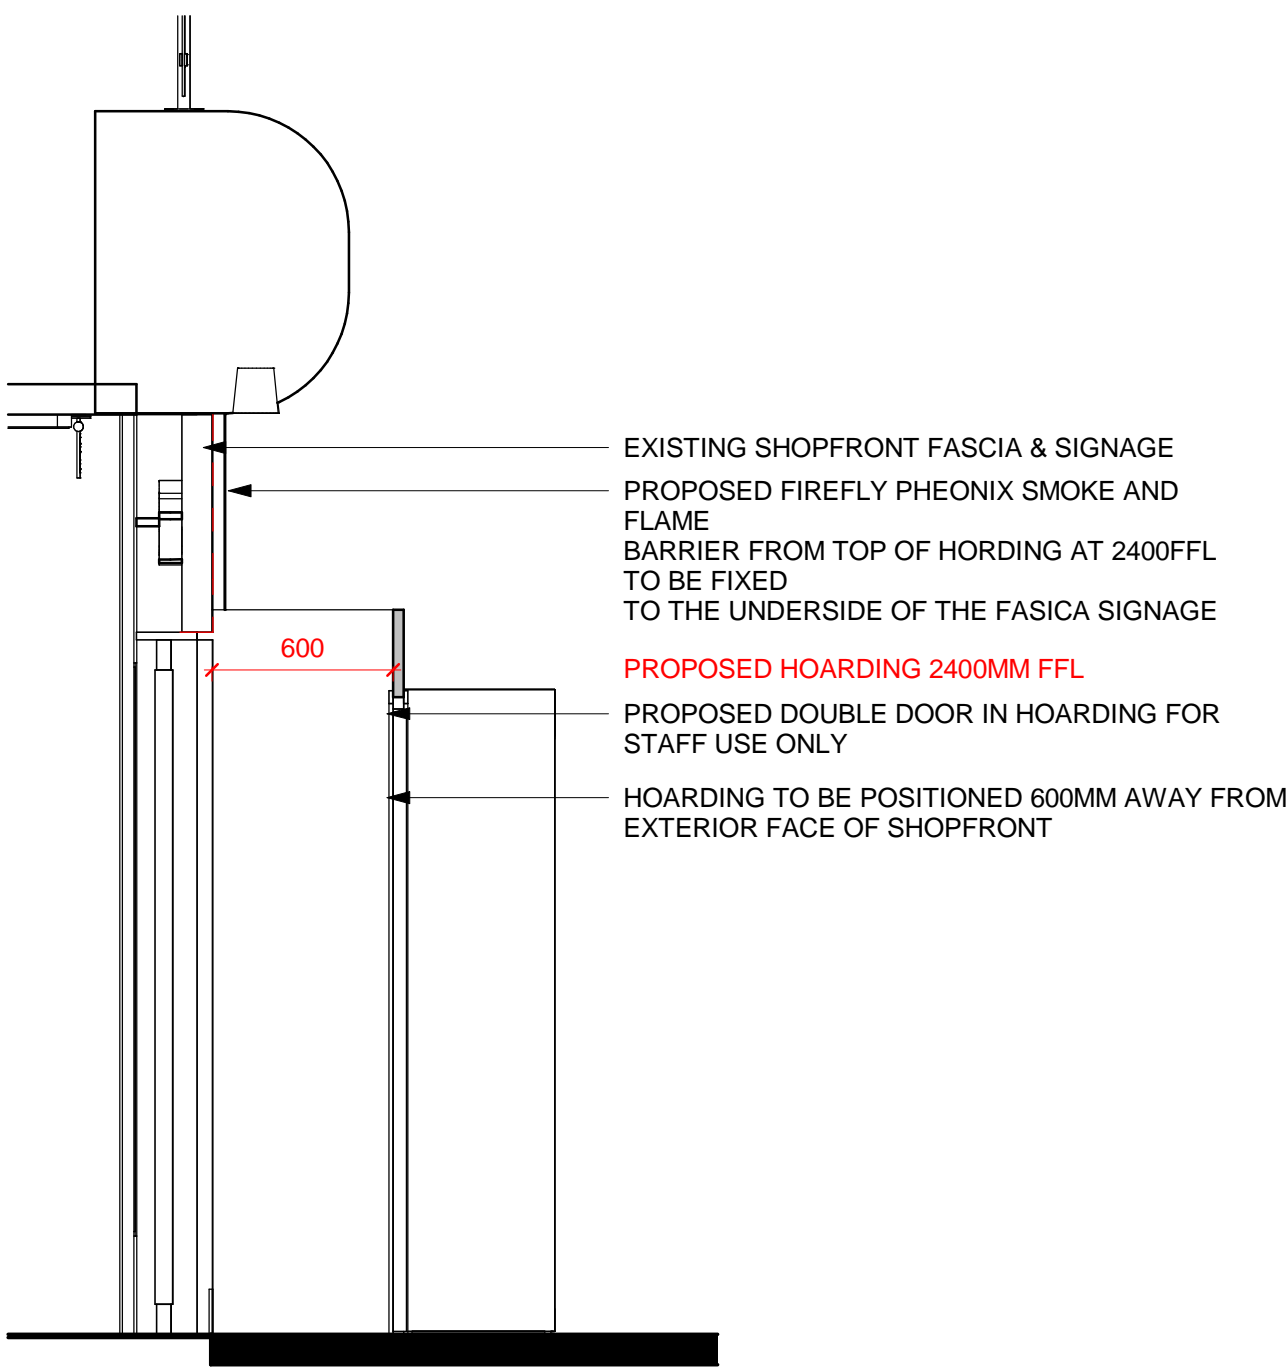

1 HOARDING SECTION
1 : 25

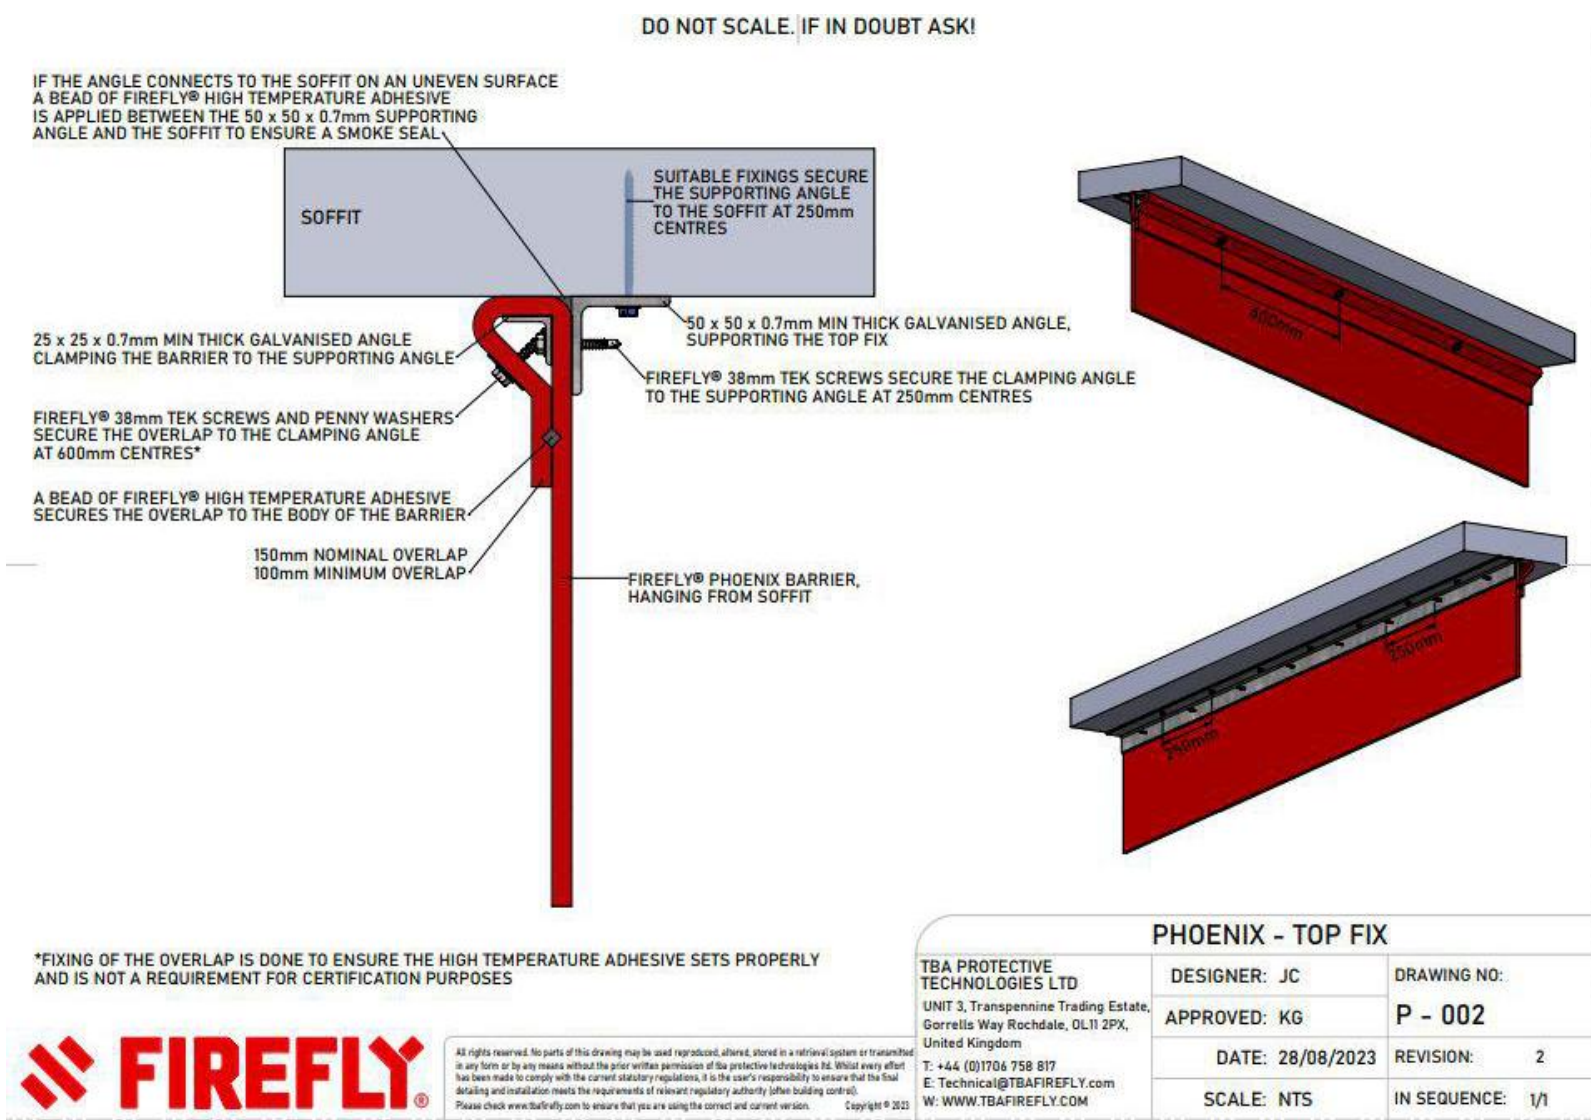

4 HOARDING SHOPFRONT 2 - ISOMETRIC VIEW

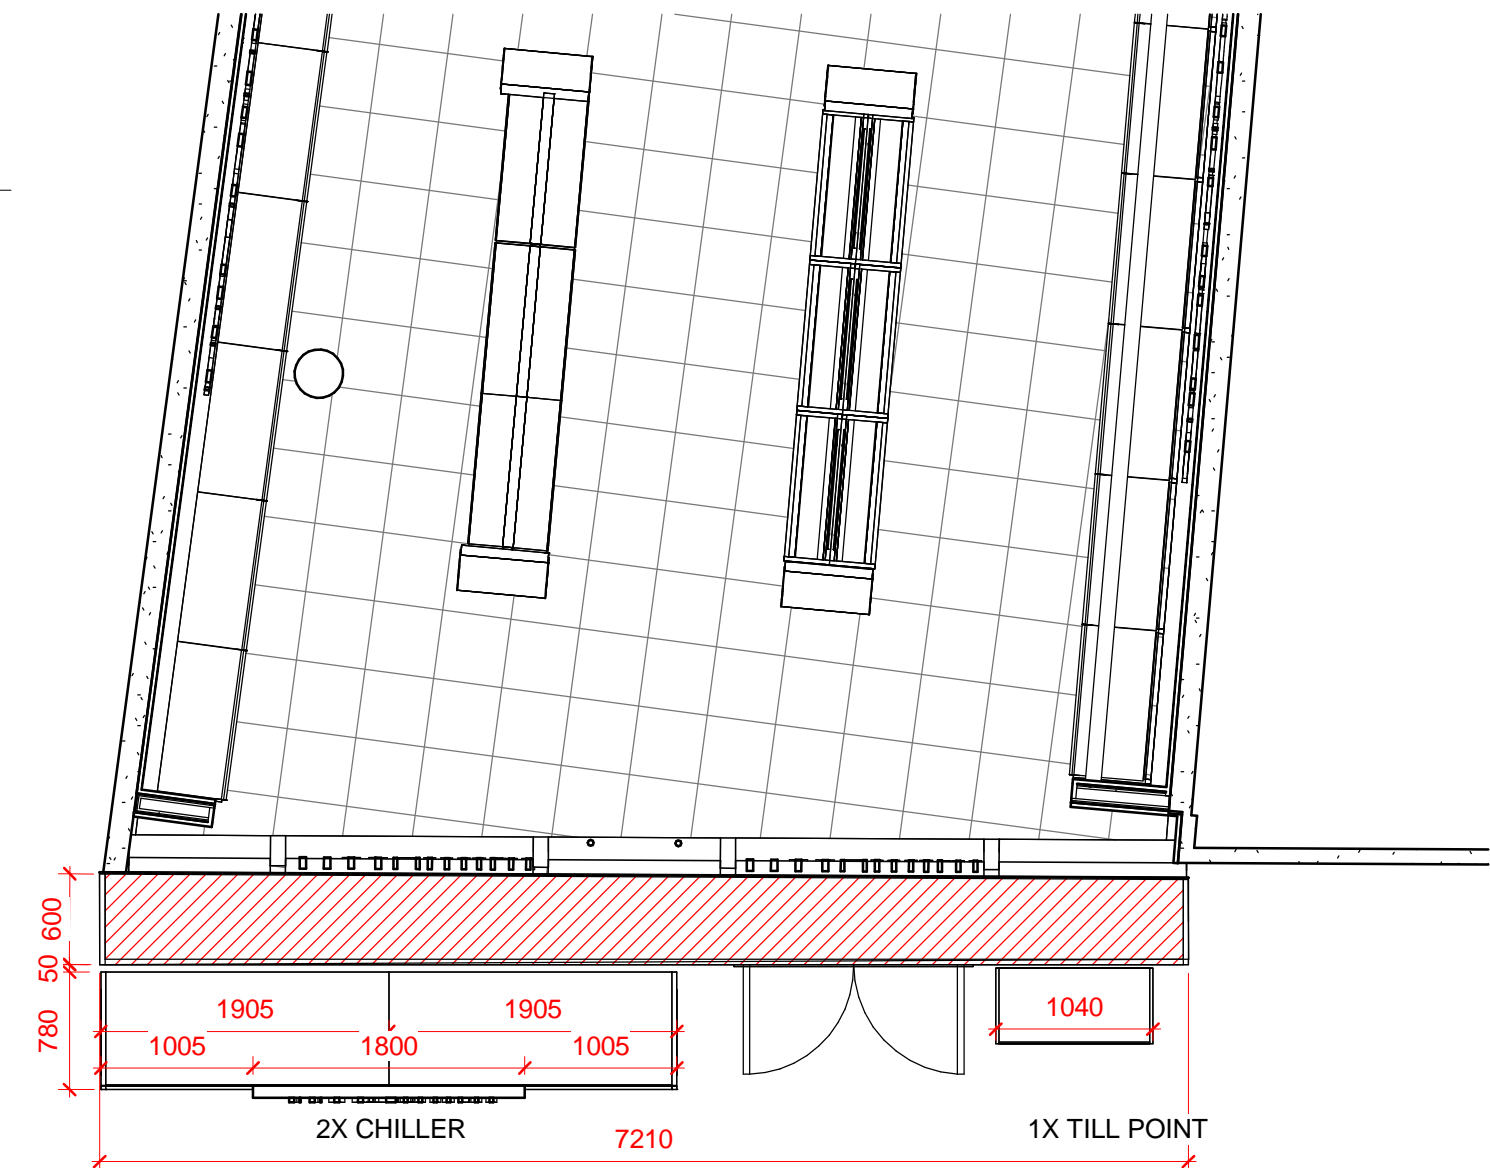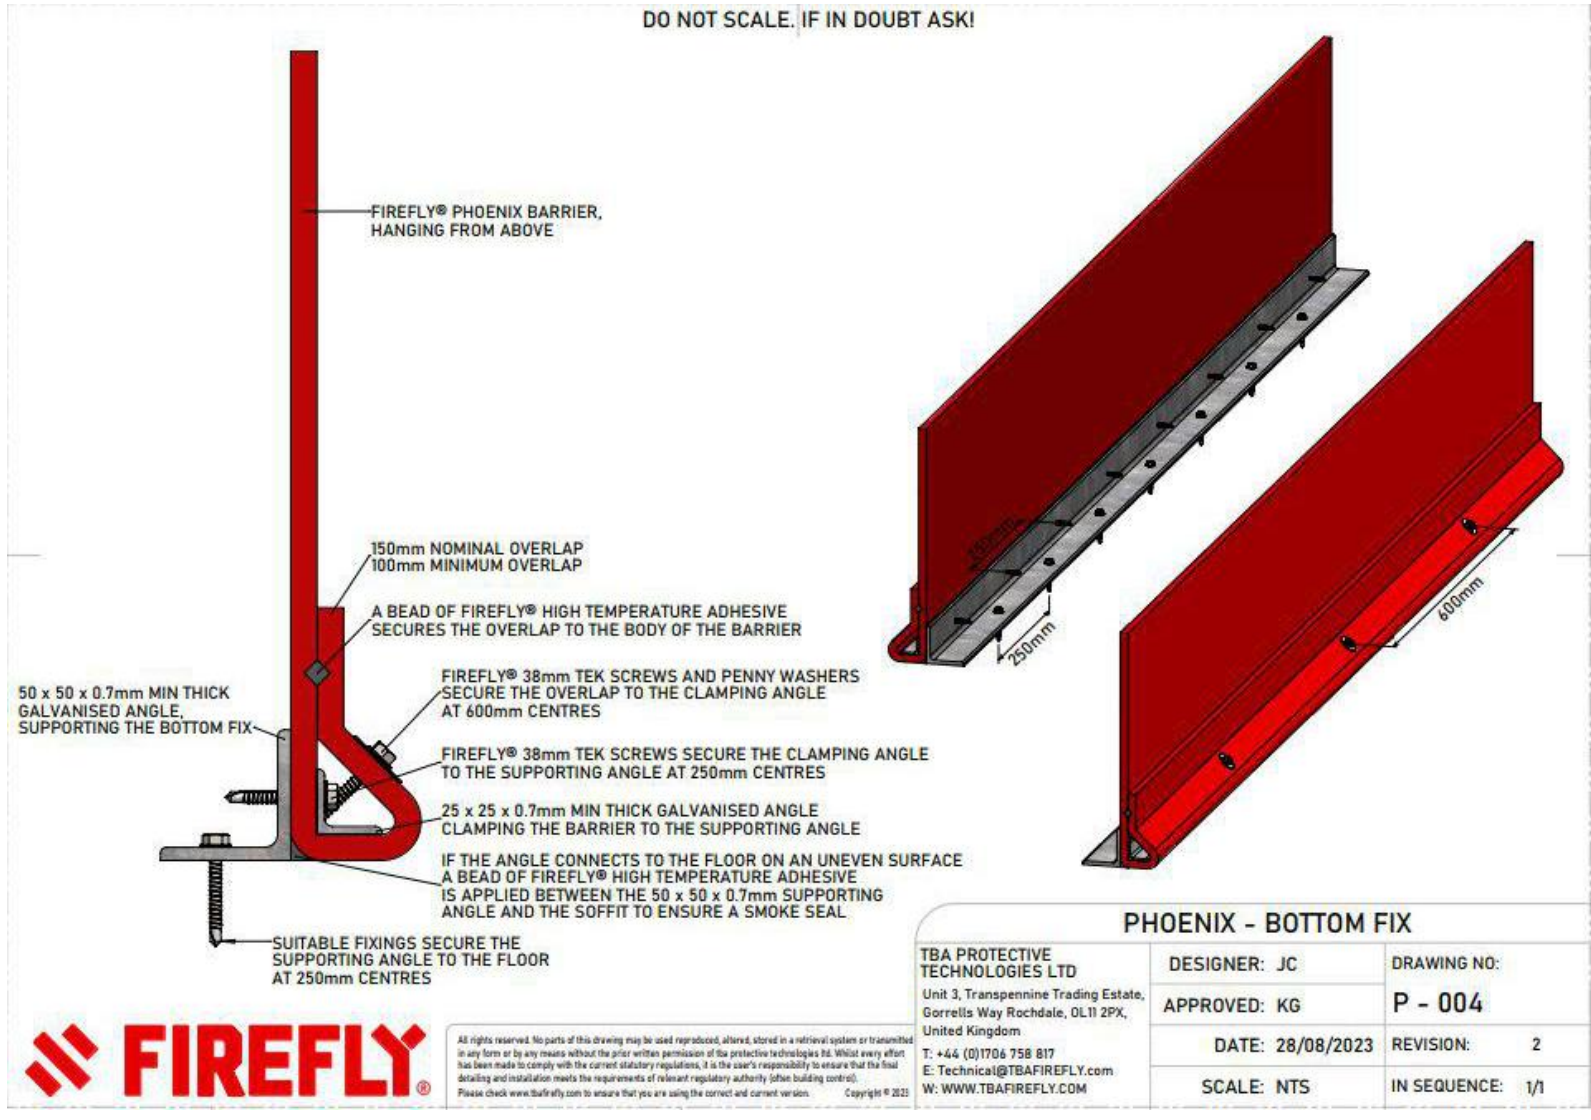

2 KEY PLAN - HOARDING SHOPFRONT 2
1 : 50

REV	DATE	DESCRIPTION	DRAWN	CHECKED
-----	------	-------------	-------	---------



STORE NAME
KINGS CROSS STATION

COUNTRY
UK

PROJECT
KINGS CROSS STATION

DRAWING
PROPOSED HOARDING -
SHOPFRONT 2

CONSULTANT
BROOKER FLYNN ARCHITECTS

DISCIPLINE DESCRIPTION
ARCHITECTURE

CONSULTANT LOGO

BROOKERFLYNN
architects

SCALE	PAPER SIZE	DATE	DRAWN	CHECKED
As indicated	A1	MARCH 24	AW	GB

STORE NUMBER	PROJECT No	DISCIPLINE CODE	DRAWING No
--------------	------------	-----------------	------------

200013

CONSULTANT PROJECT No	STATUS	REV
23.1165	DD	

CONCEPT DESIGN