


THIS DRAWING IS COPYRIGHT OF BROOKER FLYNN ARCHITECTS LTD AND MAY NOT BE REPRODUCED IN ANY FORM OR TRANSFERRED TO OTHER PARTIES BY ELECTRONIC MEANS WITHOUT PRIOR WRITTEN CONSENT. NO DIMENSIONS TO BE SCALED FROM THIS DRAWING.

- 1** WALL FINISH TYPE 01  
DULUX  
DIAMOND EGGSHELL  
COLOUR - BR WHITE
- 2** WALL FINISH TYPE 02  
BLACK RAL 9005
- 3** WALL FINISH TYPE 03  
V TEC BRICK - LONDON  
BRICK MULTI OR  
SIMILAR
- 4** WALL FINISH TYPE 04  
LONDIUM BRICK  
IVORY OR EQUAL  
APPROVED
- 8** PROTECTION TYPE P1  
SNOW WHITE ACROVYN  
RAL 9003 PVC FREE  
SHEETS TO EXPOSED  
WALL AREAS, UP TO  
2100mm AFFL. CORNER  
PROTECTION WHERE  
INDICATED
- 4A** WALL FINISH TYPE 04A  
DULUX PEWTER GREY  
PAINT FINISH PANELLING  
WITH HORIZONTAL SLAT  
WALL TO 1700MM  
REF:  
H3710 S12
- 5** WALL FINISH TYPE 05  
METRO WHITE GLOSS  
TILE  
100X200MM
- 6** WALL FINISH TYPE 06  
COBOLT BLUE METRO  
TILE  
100X200MM
- 7** WALL FINISH TYPE 07  
METRO GREEN  
GLOSS TILE  
100X200MM

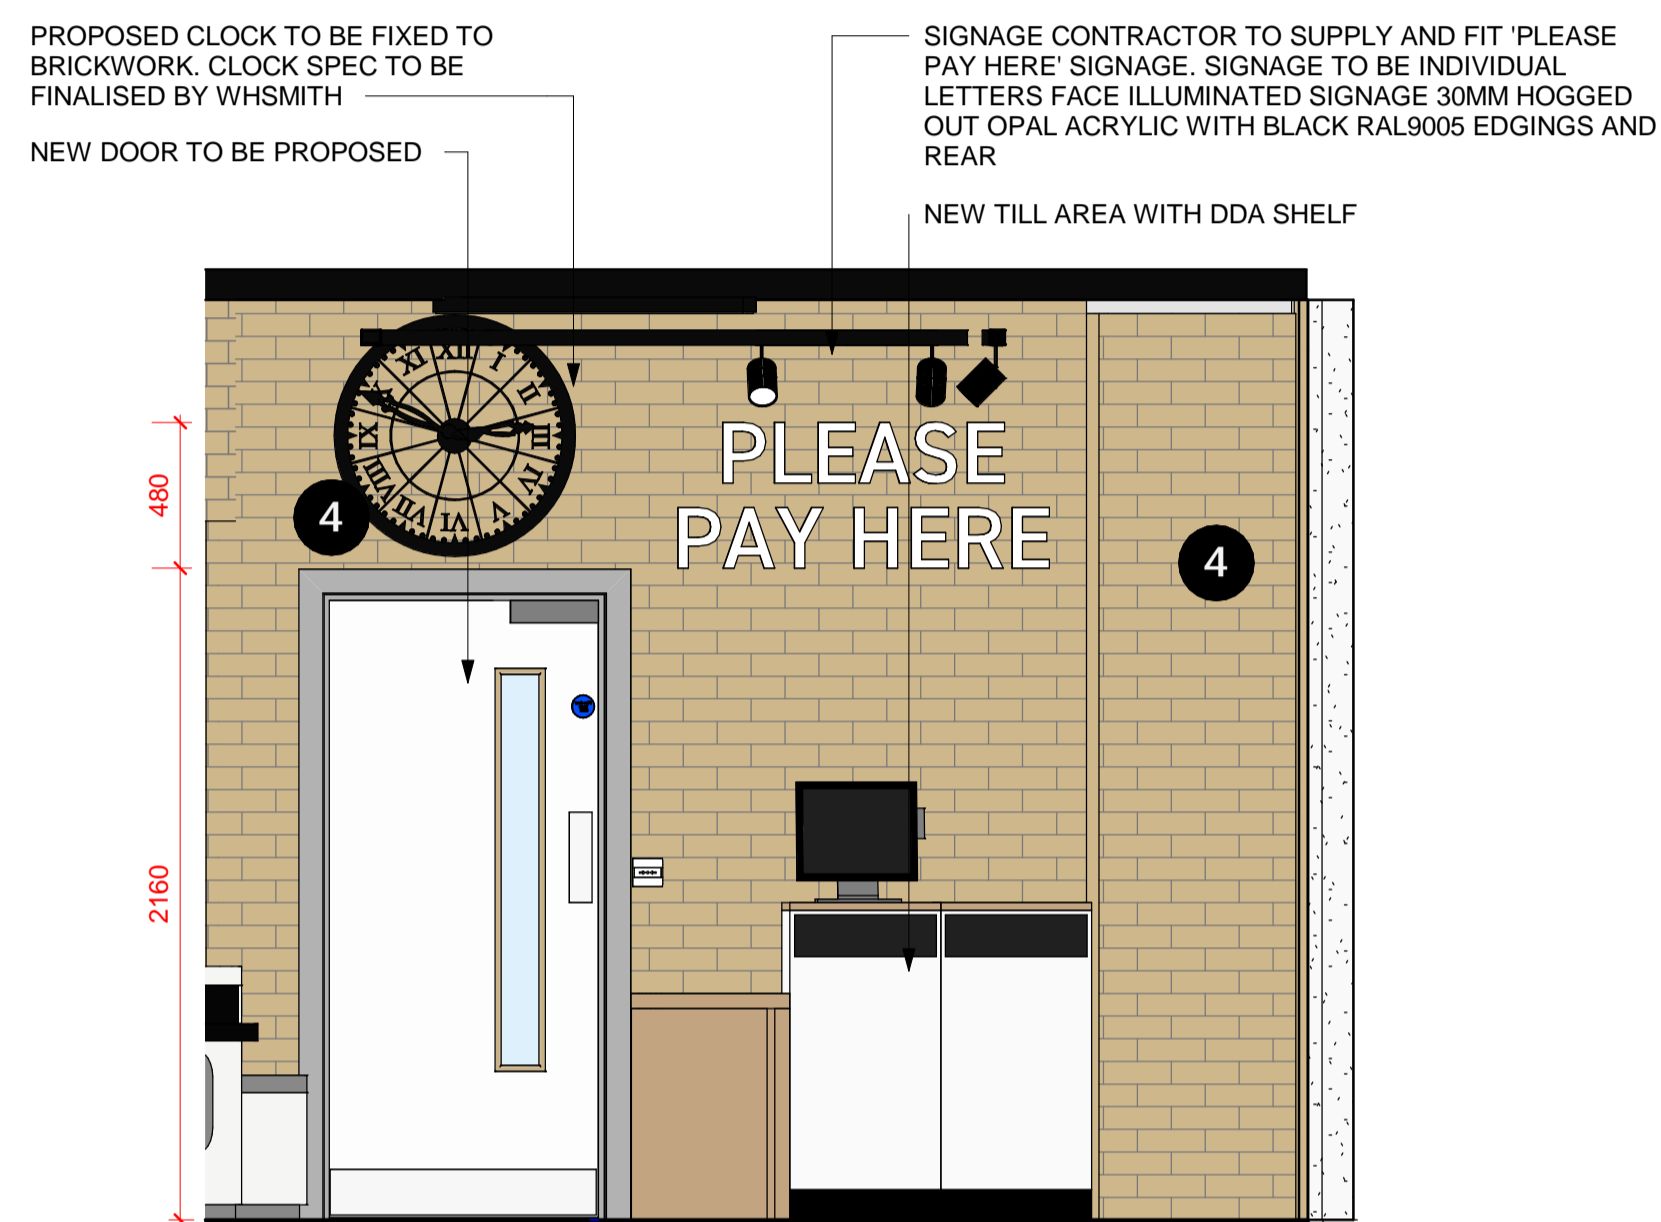

**8** ELEVATION 8  
1 : 25



**9** ELEVATION 9  
1 : 25



**1** ELEVATION 8



**2** ELEVATION 9

REV	DATE	DESCRIPTION	DRAWN	CHECKED
06	29-02-14	UPDATED FIRST ISSUE FOR TENDER	AW	GB
05	24-01-29	FIRST ISSUE FOR TENDER	GB	GB
04	24-01-24	UPDATED IN LINE WITH ORIGINAL SCO SPLIT	GB	GB
03	24-01-24	UPDATED PRELIMINARY PACK	AW	GB
02	24-01-10	UPDATED PRELIMINARY PACK	AW	GB
01	24-01-08	UPDATED PRELIMINARY PACK	AW	GB



STORE NAME  
KINGS CROSS STATION

COUNTRY  
UK

PROJECT  
KINGS CROSS STATION

DRAWING  
PROPOSED ELEVATIONS 7  
OF 8

CONSULTANT  
BROOKER FLYNN ARCHITECTS  
DISCIPLINE DESCRIPTION  
ARCHITECTURE  
CONSULTANT LOGO



SCALE	PAPER SIZE	DATE	DRAWN	CHECKED
As indicated	A1	JAN 24	AW	GB

STORE NUMBER	PROJECT No	DISCIPLINE CODE	DRAWING No
			230010

CONSULTANT PROJECT No	STATUS	REV
23.1165	DD	06

FOR APPROVAL