



- WALL FINISH TYPE 01** ① DULUX DIAMOND EGG SHELL COLOUR - BR WHITE
- WALL FINISH TYPE 02** ② BLACK RAL 9005
- WALL FINISH TYPE 03** ③ V TEC BRICK - LONDON BRICK MULTI OR SIMILAR
- WALL FINISH TYPE 04** ④ LONDINIUM BRICK IVORY OR EQUAL APPROVED
- WALL FINISH TYPE 08** ⑧ EXISTING FINISH
- PROTECTION TYPE P1** ⑧ P1 SNOW WHITE ACROVYN RAL 9003 PVC FREE SHEETS TO EXPOSED WALL AREAS, UP TO 2100mm AFFL. CORNER PROTECTION WHERE INDICATED
- WALL FINISH TYPE 04A** ④A DULUX PEWTER GREY PAINT FINISH PANELLING WITH HORIZONTAL SLAT WALL TO 1700MM REF: H3710 S12
- WALL FINISH TYPE 05** ⑤ METRO WHITE GLOSS TILE 100X200MM
- WALL FINISH TYPE 06** ⑥ COBOLT BLUE METRO TILE 100X200MM
- WALL FINISH TYPE 07** ⑦ METRO GREEN GLOSS TILE 100X200MM


NOTES ORIGINAL A1
 THIS DRAWING IS COPYRIGHT OF BROOKER FLYNN ARCHITECTS LTD AND MAY NOT BE REPRODUCED IN ANY FORM OR TRANSFERRED TO OTHER PARTIES BY ELECTRONIC MEANS WITHOUT PRIOR WRITTEN CONSENT. NO DIMENSIONS TO BE SCALED FROM THIS DRAWING.

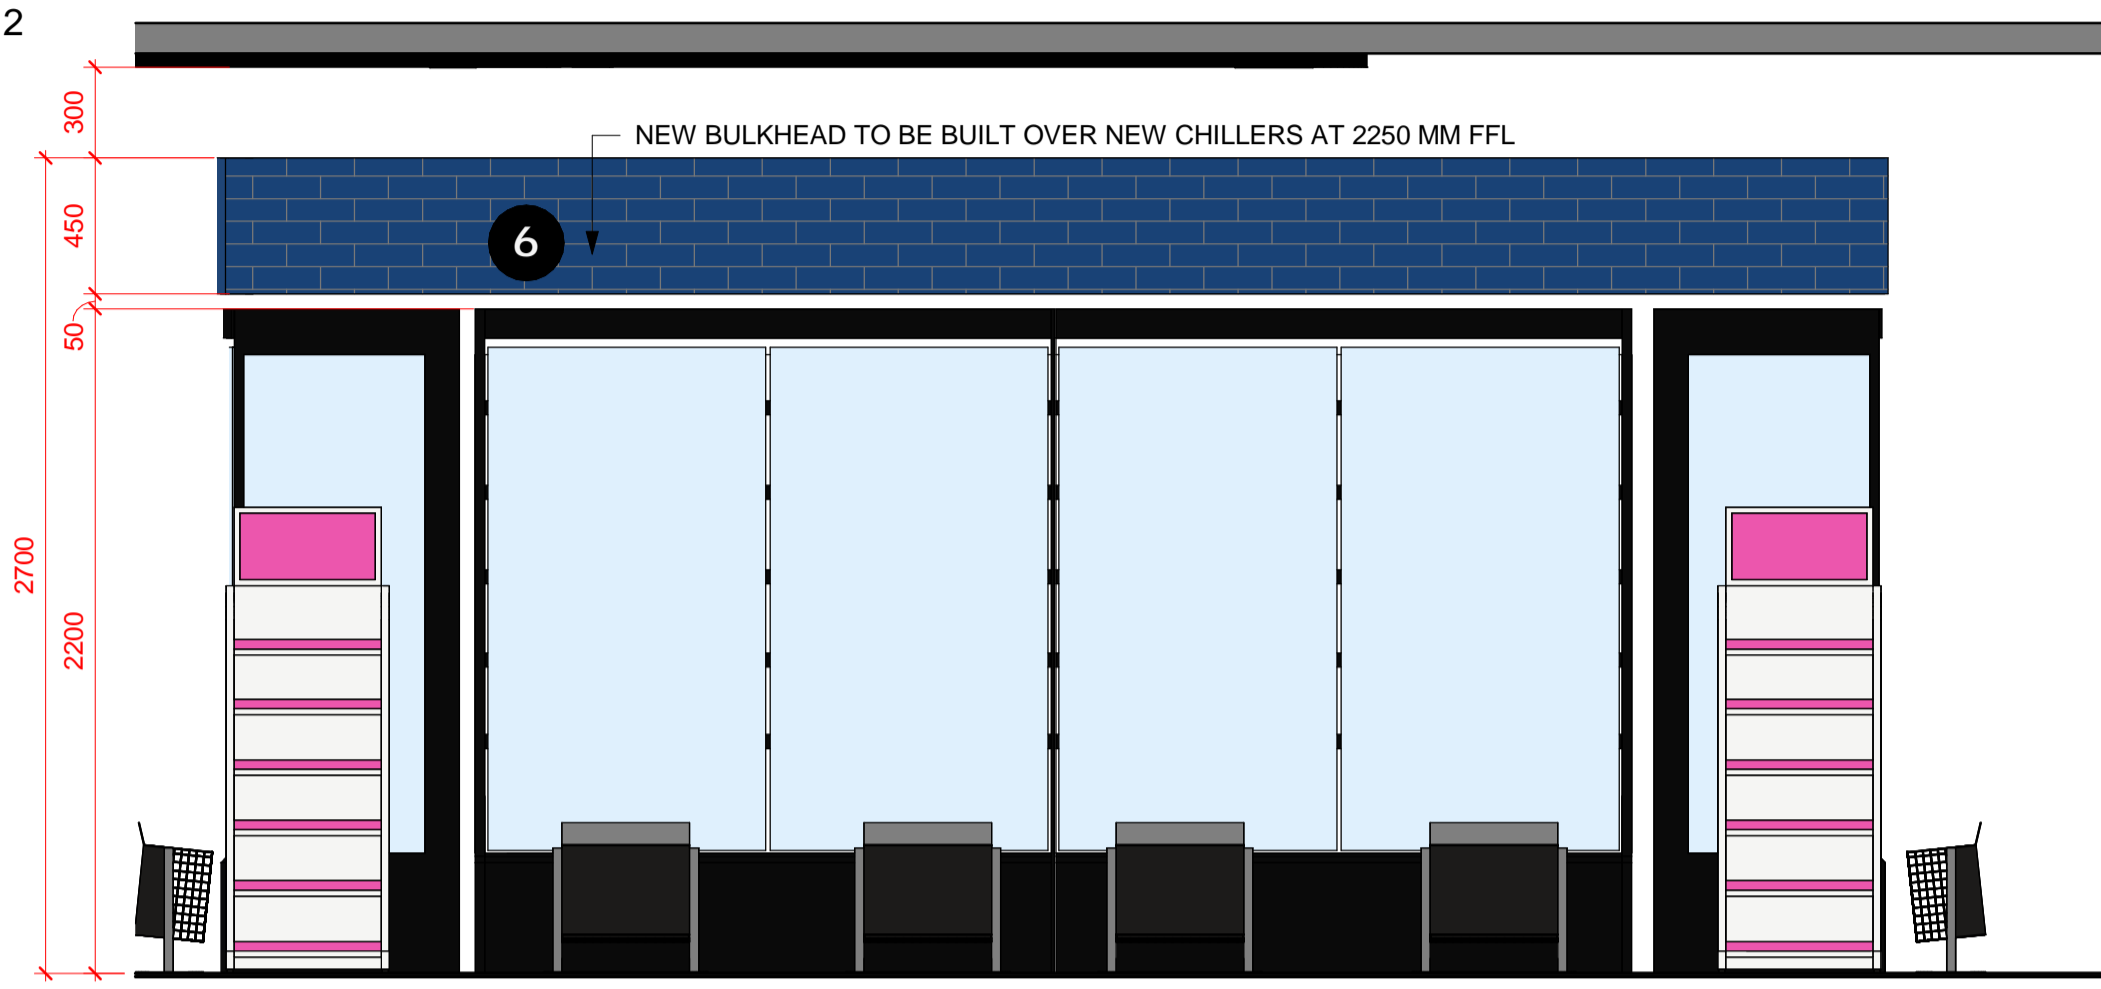


10 INTERNAL ELEVATION 10
1 : 25

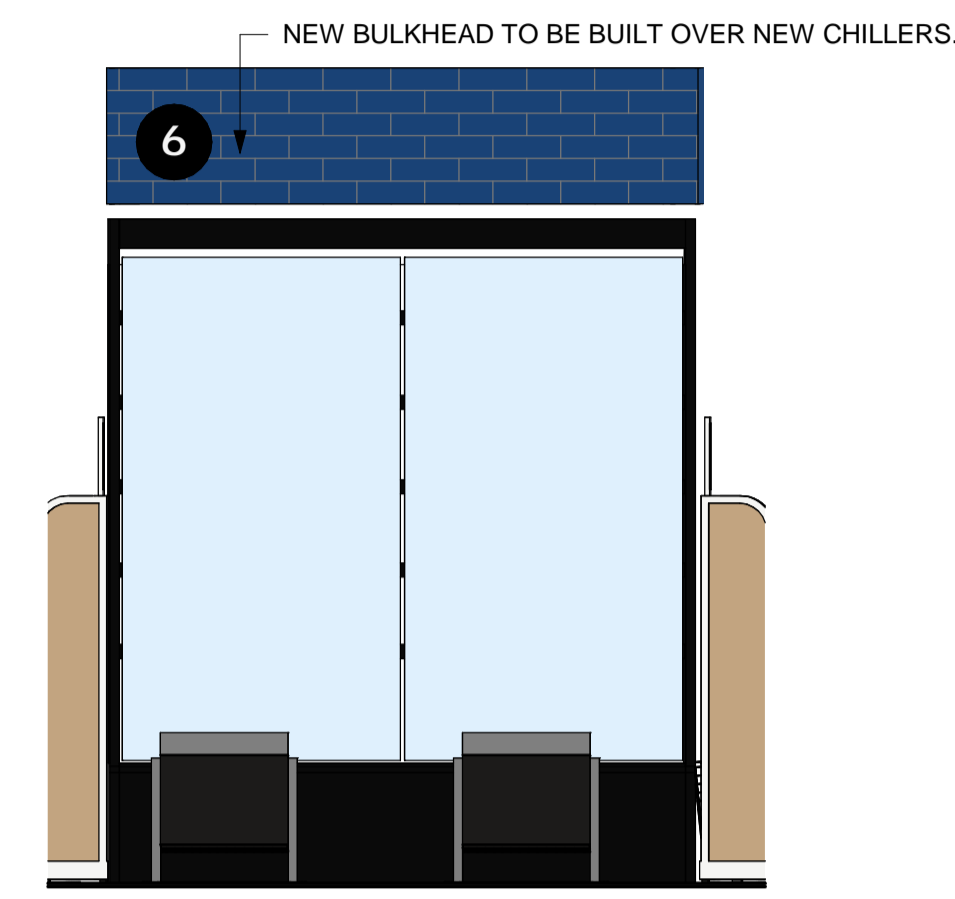

11 ELEVATION 11
1 : 25

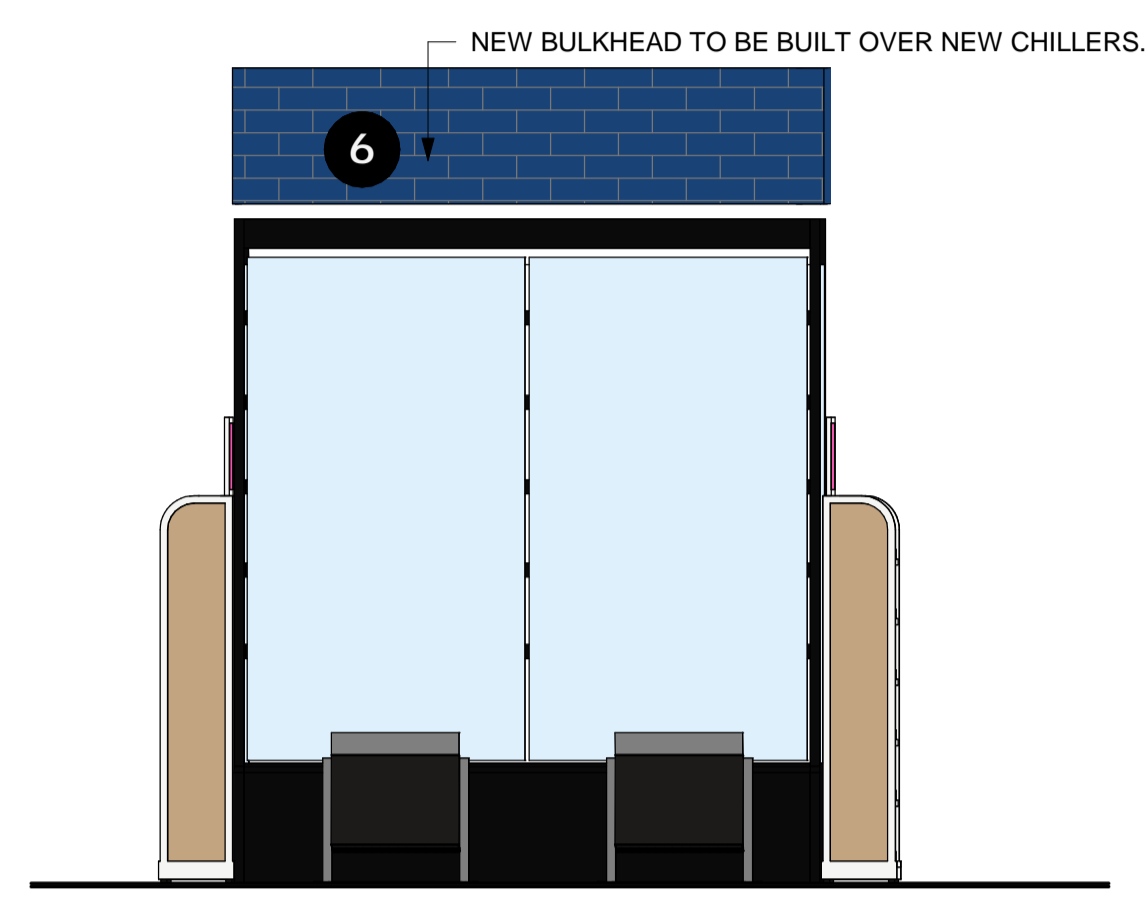

13 ELEVATION 13
1 : 25

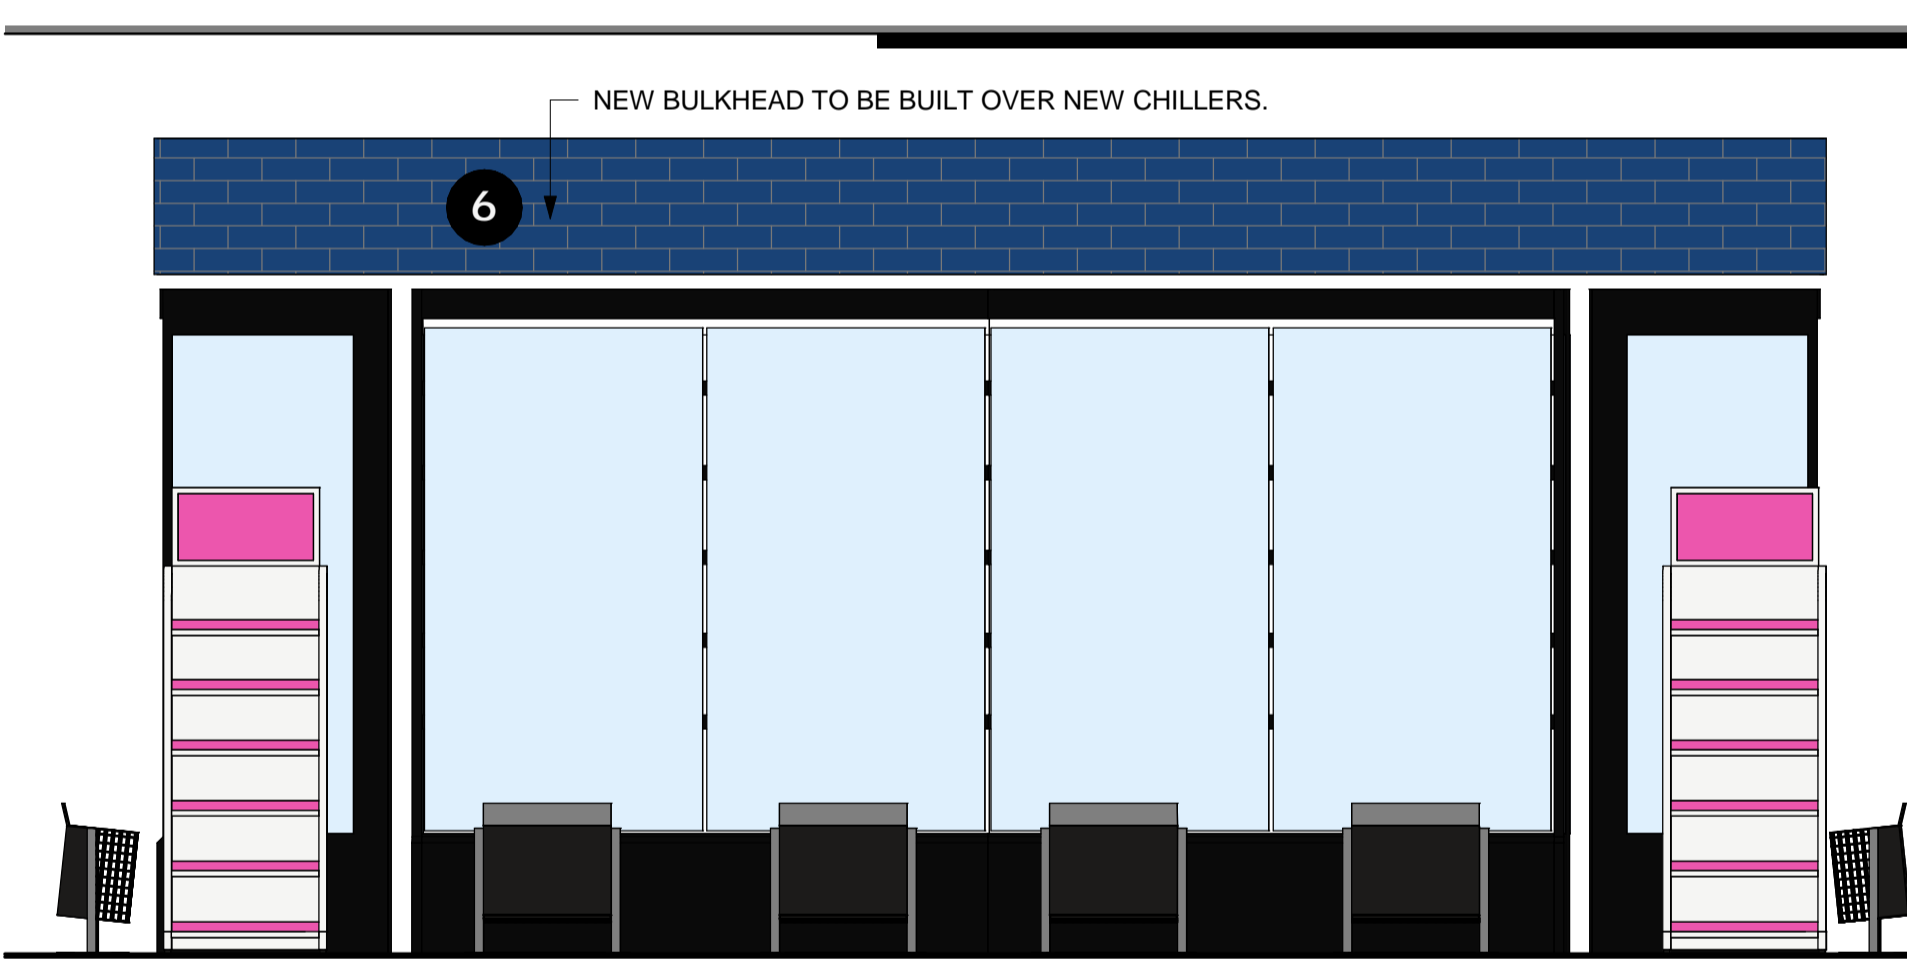

12 ELEVATION 12
1 : 25



1 3D View 10

REV	DATE	DESCRIPTION	DRAWN	CHECKED
06	29-02-14	UPDATED FIRST ISSUE FOR TENDER	AW	GB
05	24-01-29	FIRST ISSUE FOR TENDER	GB	GB
04	24-01-24	UPDAED IN LINE WITH ORIGINAL SCO SPLIT	GB	GB
03	24-01-24	UPDATED PRELIMINARY PACK	AW	GB
02	24-01-10	UPDATED PRELIMINARY PACK	AW	GB
01	24-01-08	UPDATED PRELIMINARY PACK	AW	GB



STORE NAME
KINGS CROSS STATION

COUNTRY
UK

PROJECT
KINGS CROSS STATION

DRAWING
PROPOSED ELEVATION 8 OF 8

CONSULTANT
BROOKER FLYNN ARCHITECTS

DISCIPLINE DESCRIPTION
ARCHITECTURE

CONSULTANT LOGO



SCALE	PAPER SIZE	DATE	DRAWN	CHECKED
As indicated	A1	JAN 24	AW	GB
STORE NUMBER	PROJECT No	DISCIPLINE CODE	DRAWING No	
			230011	
CONSULTANT PROJECT No	STATUS	REV		
23.1165	DD	06		

FOR APPROVAL