


PAVEMENT LICENCE PLAN

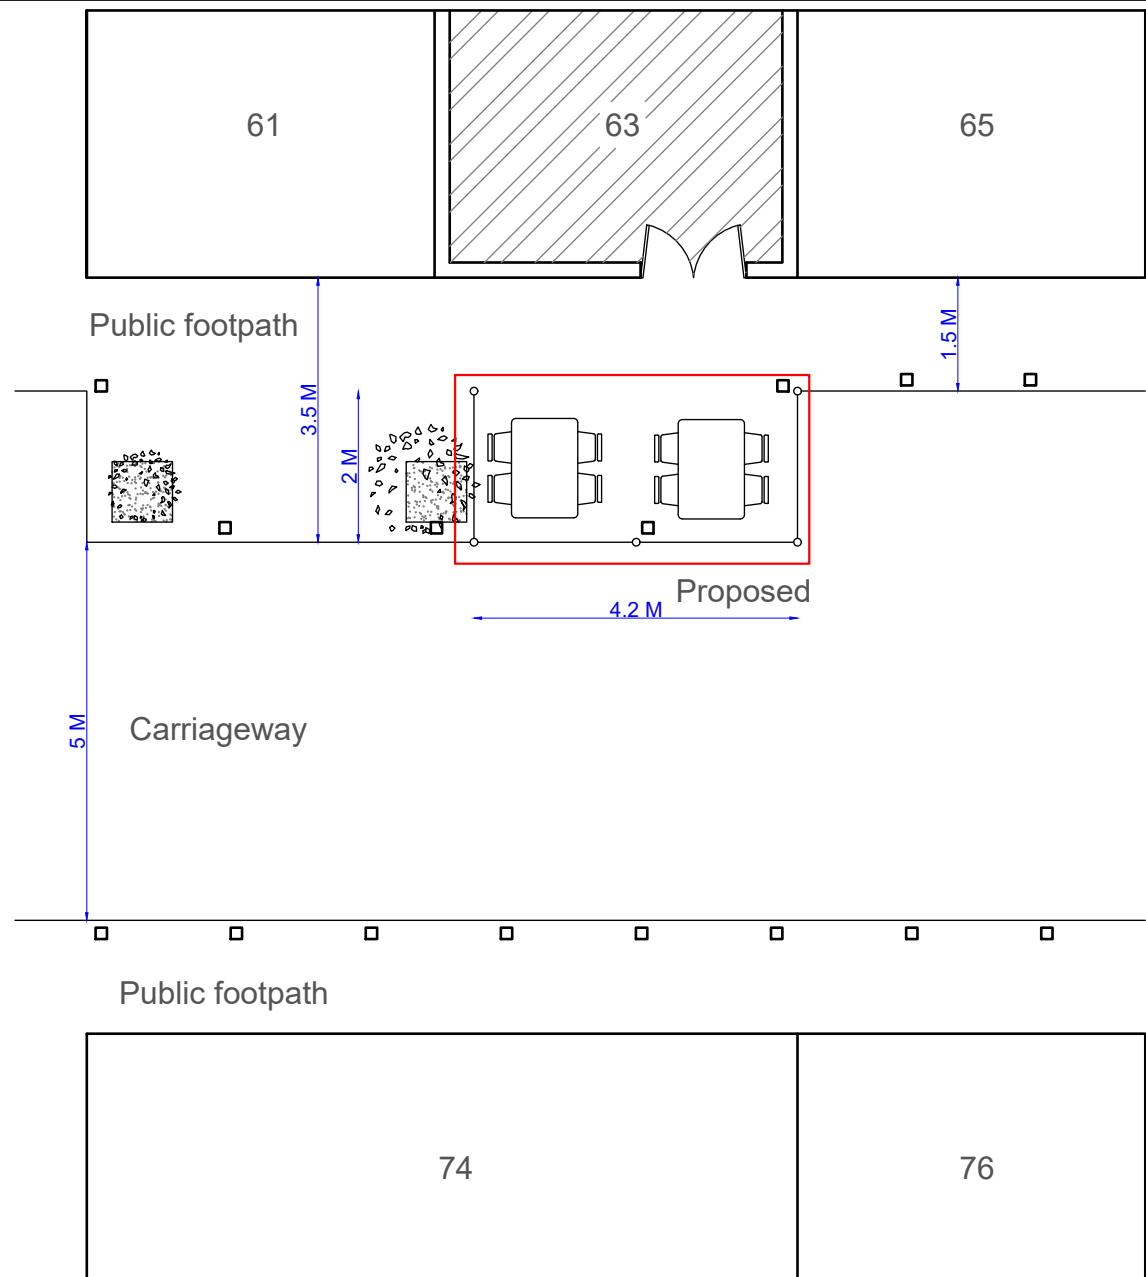

Property Address:
63 Neal St, London
WC2H 9PJ

Drawing No. AC015	Date: 05/03/24
Key	Scale : 1:100 Paper : A4