


- General Notes:**
- This is not an installation drawing.
  - This drawing should be read in conjunction with all relevant architectural, civil, structural, mechanical, electrical and public health drawings, specifications and room data sheets.
  - Do not scale from this drawing. Refer to Architects drawings for building dimensional information.
  - Errors and omissions must be clarified, make no assumptions.
  - Copyright Thornton Reynolds Ltd.
- Note:**  
Substation details are dependent on final escalators. Power on details are different.
- External Socket (RCD, IP66) served as a spur from cleaners socket circuit LDB3P/2
  - Access Control Equipment served from dedicated circuit LDB3P/7
  - CCTV Equipment served from dedicated circuit LDB3P/14

**AA Self Storage**

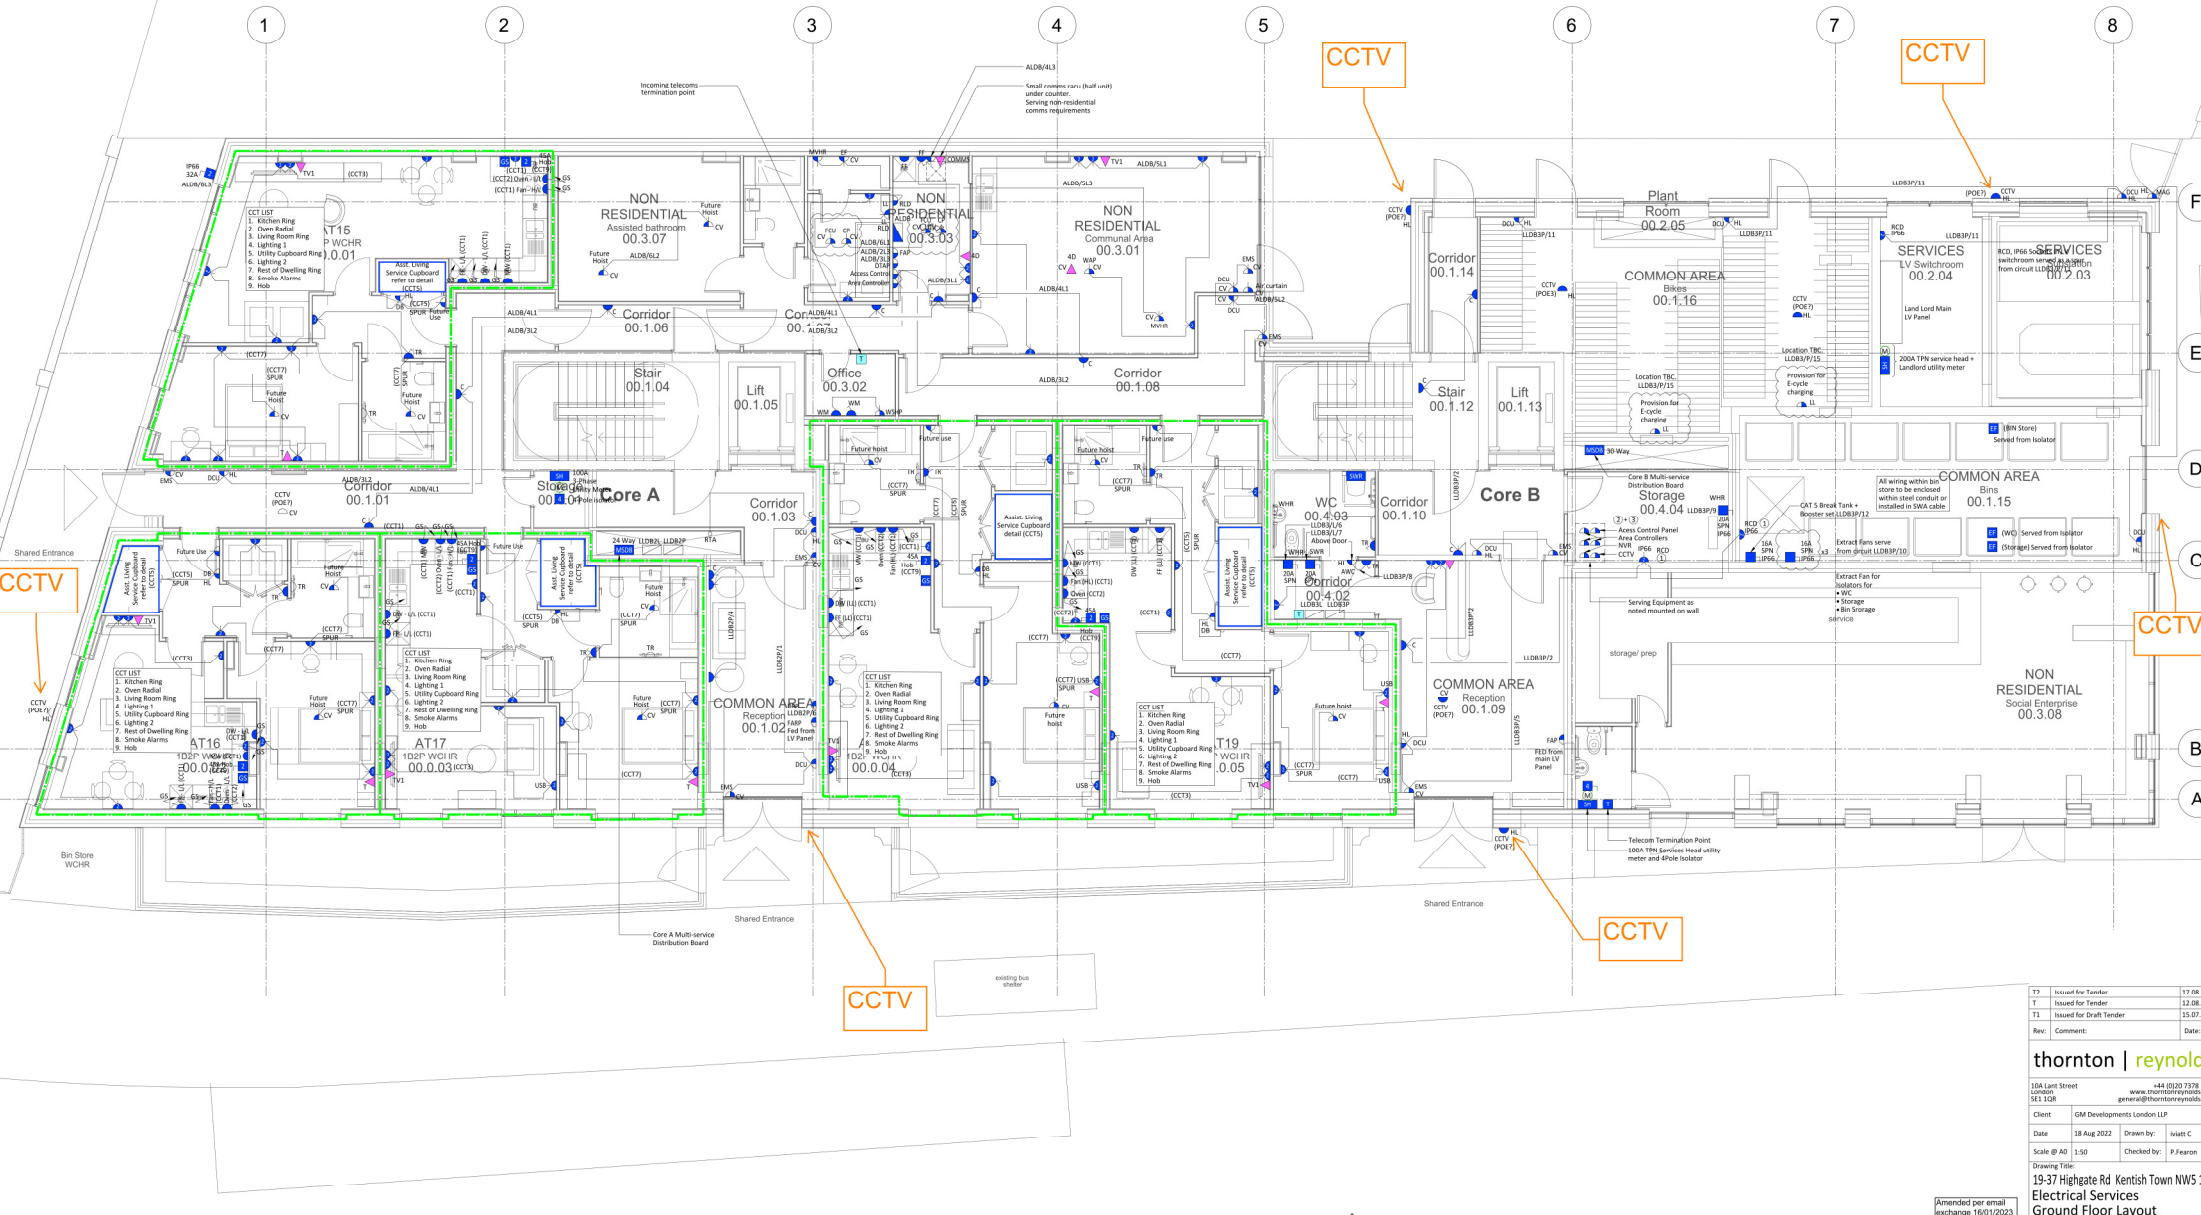

Highgate Road

16/01/2023  
Lavinia Taramino  
GM Comments

T3	Issued for Tender	17.08.2023
T1	Issued for Tender	12.08.2022
T3	Issued for Draft Tender	15.07.2022
Rev:	Comment:	Date:

**thornton | reynolds**

10A Lamb Street London E14 6AD  
+44 (0)20 7378 1540  
www.thorntonreynolds.com  
general@thorntonreynolds.com

Client: GM Developments London LLP  
Date: 18 Aug 2022  
Scale: A4 1:50  
Drawing Title: 19-37 Highgate Rd, Kentish Town NWS 1JY Electrical Services Ground Floor Layout

Amended per email exchange: 16/01/2023

Drawing Number: TR-HIG-F-0300