

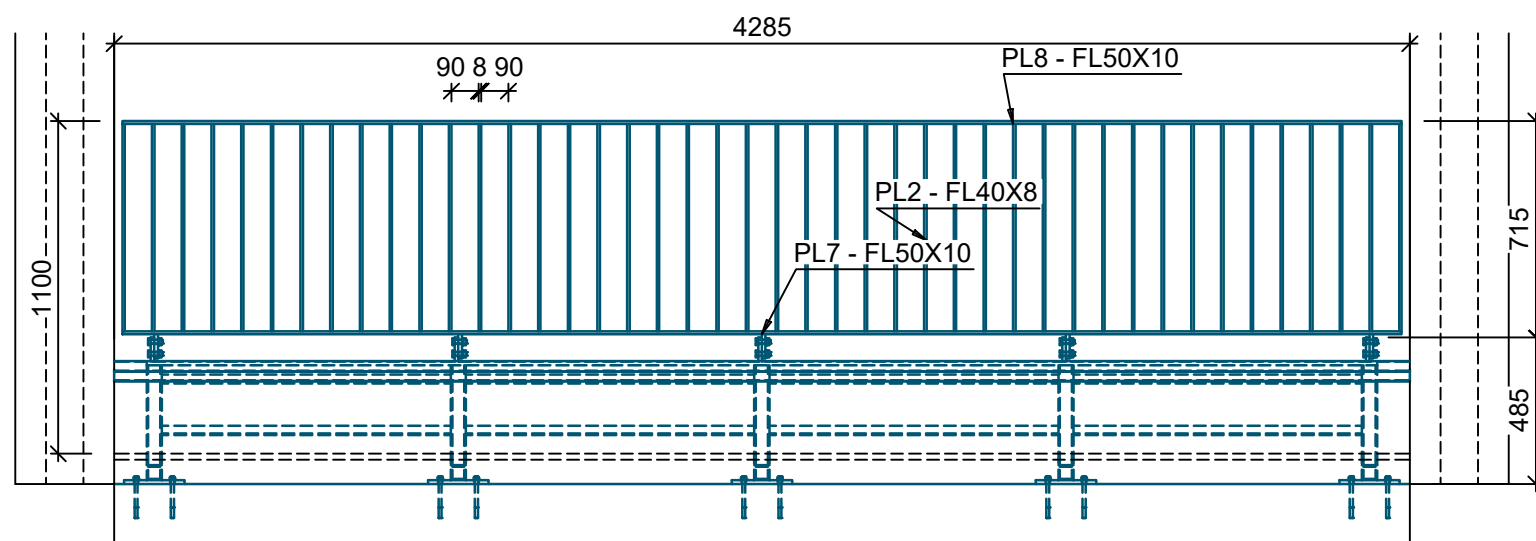


Plan View
Scale 1:25

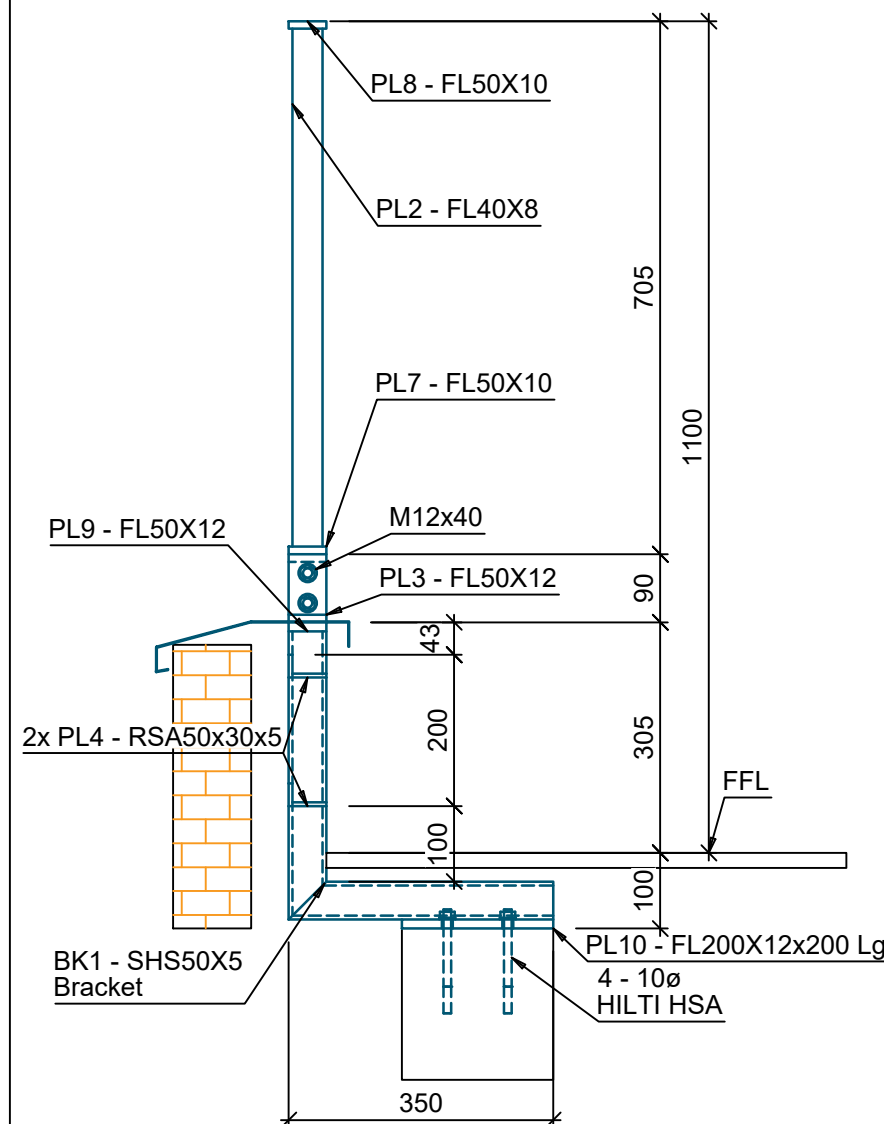

Elevation View
Scale 1:25

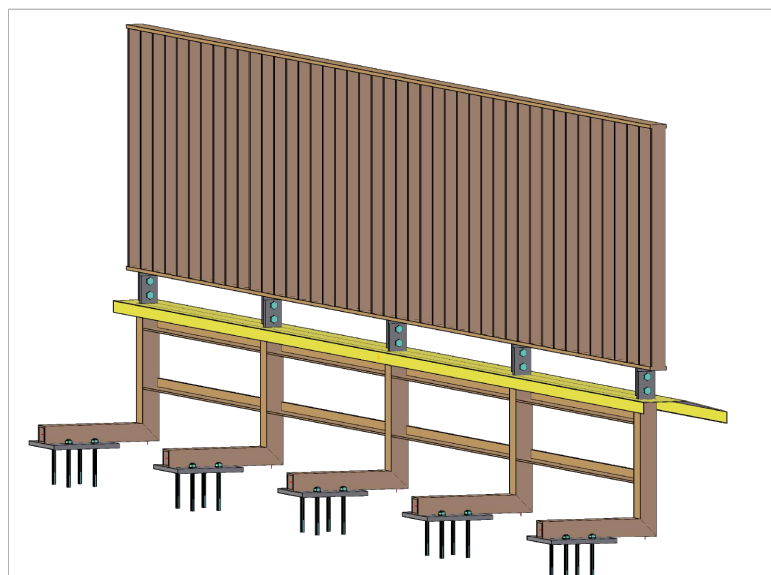

Section View
Scale 1:10

General Notes

1. This drawing must not be scaled.
2. All steel section grade S355.
3. All plates grade S275.
4. RC fixings bonded expansion anchors with hit-hy 200 injection mortar with 150mm embedment h_{ef}, m16, steel galvanized, hammer drilling installation per eta hilti safeset hit-z non-cleaning 12/0006, with annular gaps filled with hilti fillingset or any suitable gap solutions.
5. Balustrade and Cappings PPC RAL 7016
6. All nuts and bolts to be grade 8.8 high tensile zinc coated.
7. Galvanized to BS EN ISO 1461 and BS EN ISO 9000 quality assurance specifications.



PROTECTCARE
ESSENTIAL METALWORKS PROVIDER

CLIENT

GM Developments

PROJECT

Balcony Railing Bracket Setting Out Detail

DRAWING TITLE

Railig GA

DRAWN BY

AS

CHECKED BY

JC

DATE

2811/2023

SCALE

As Noted

PROJECT No.

JO113

DRAWING No.

GMD-PC-DR-0004

REV

01