



SCALE - 1:20

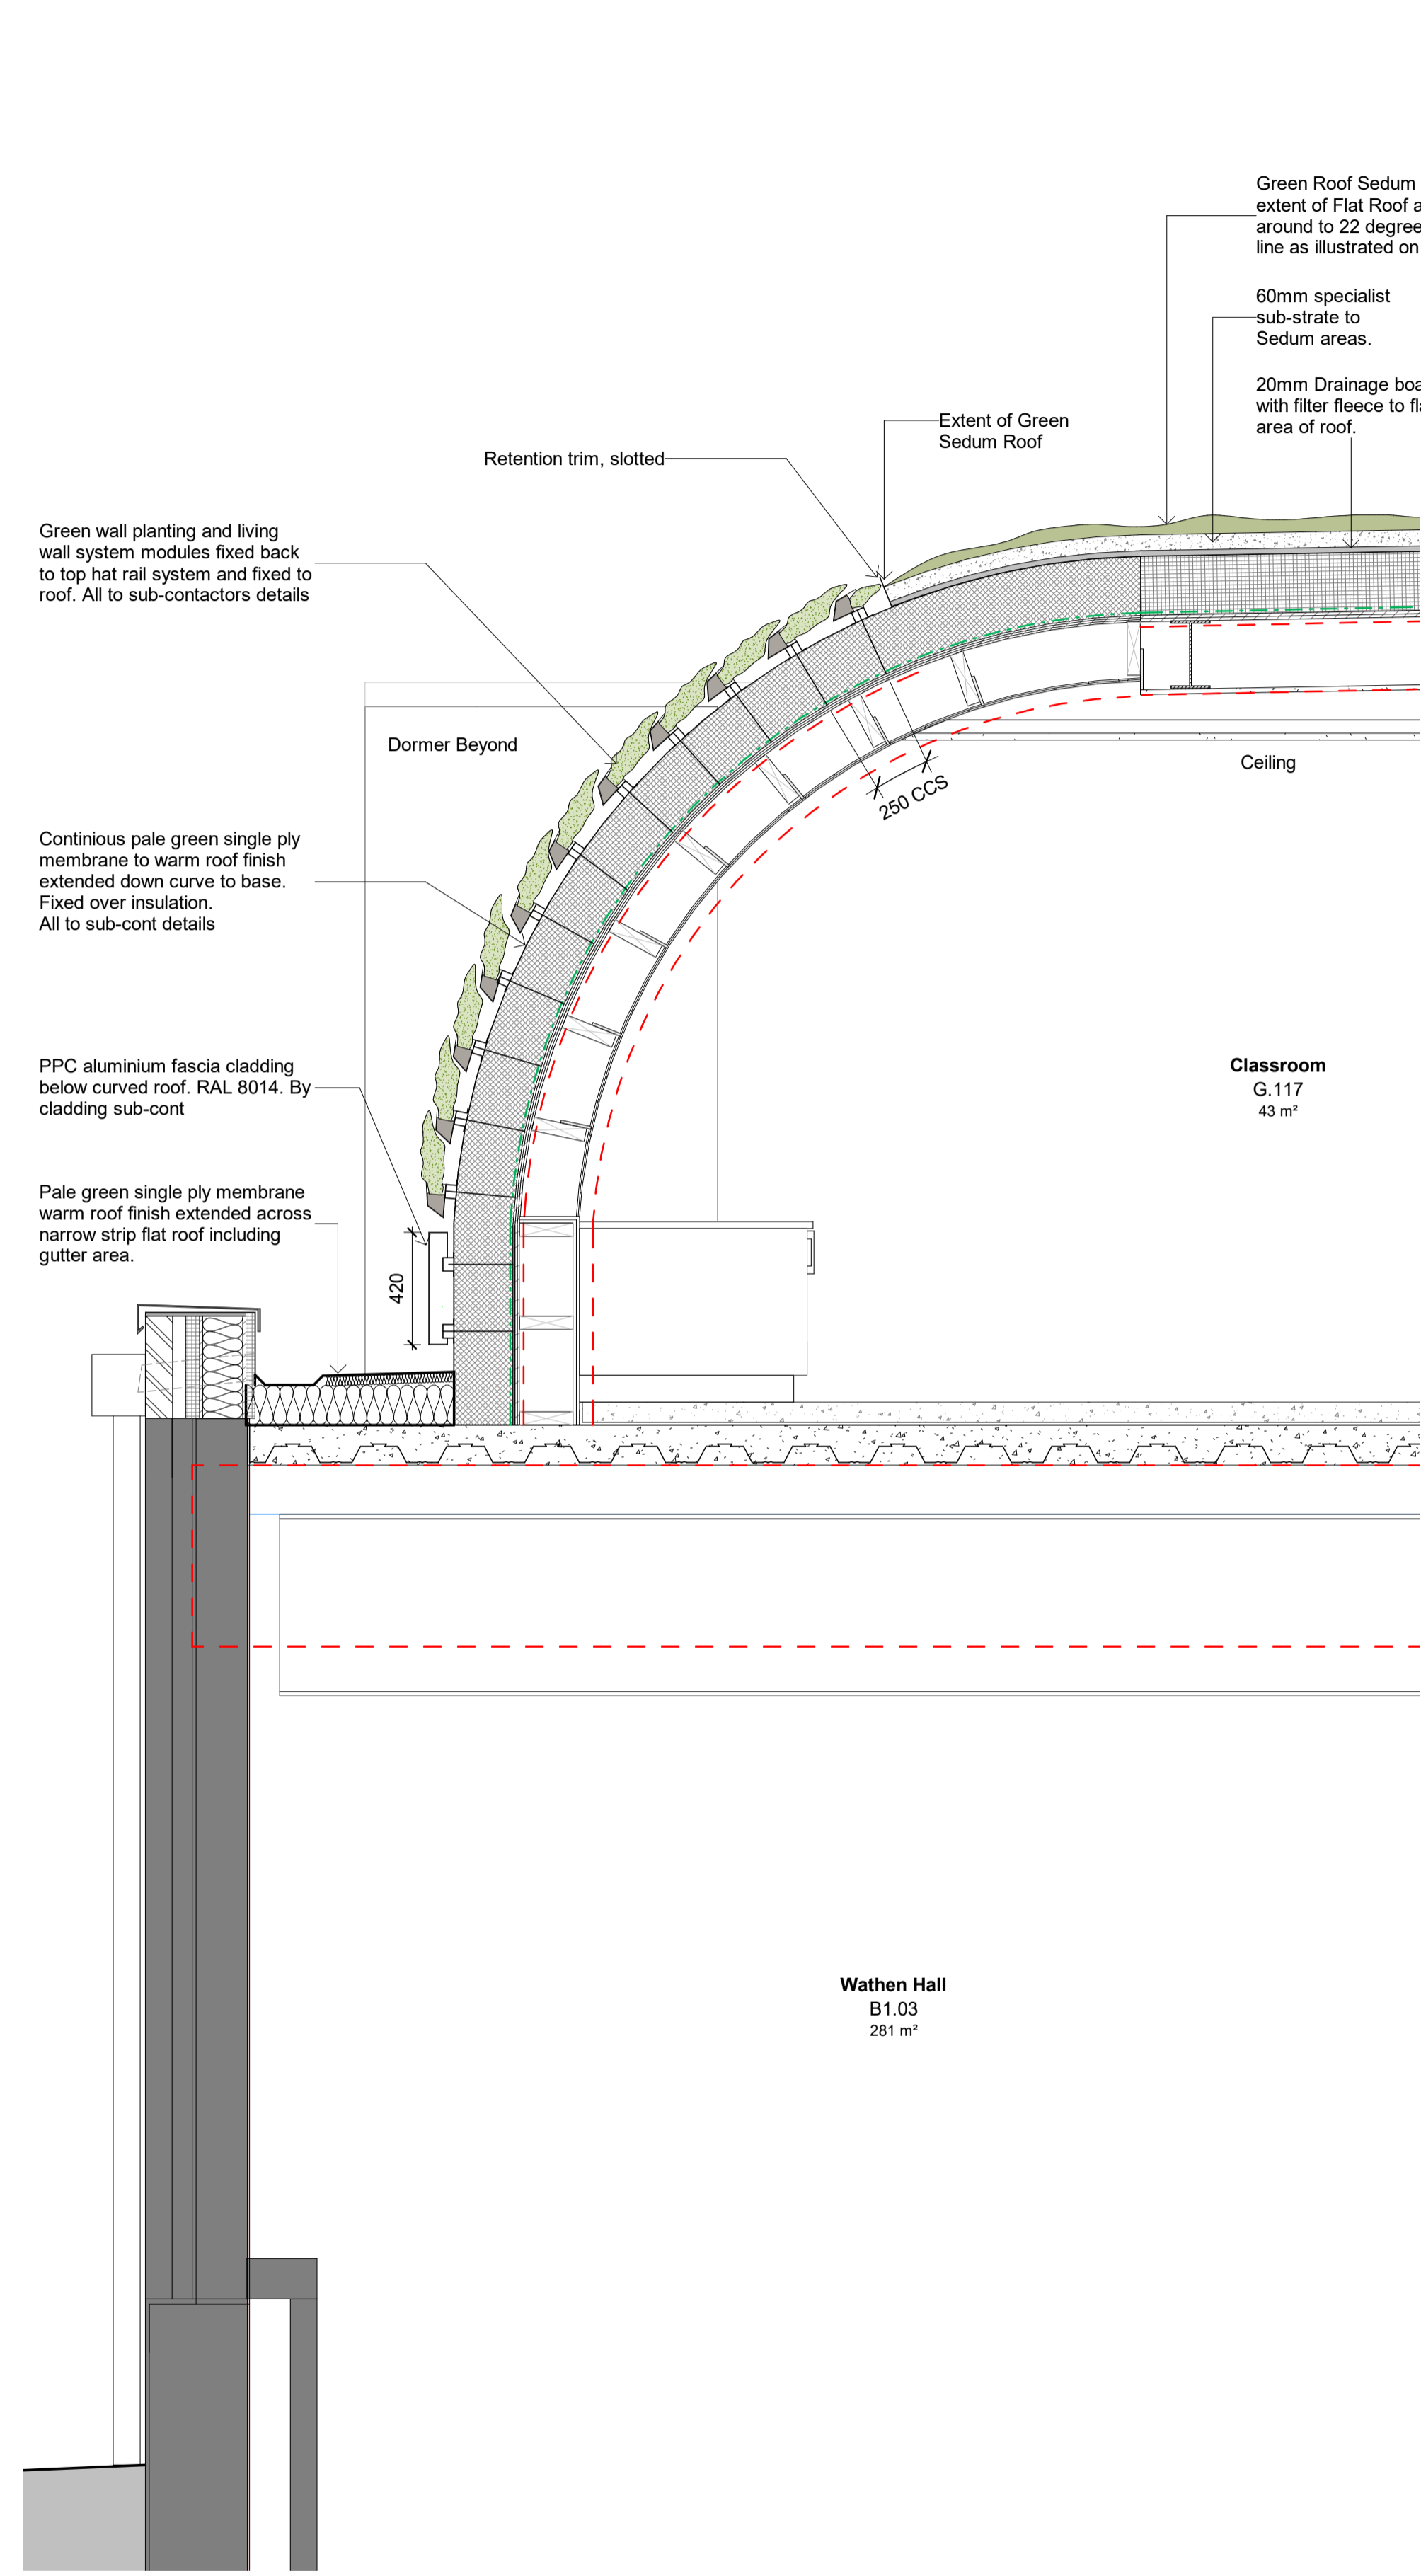

**ENLARGED SECTION A - 01**

1 : 20  
SCALE - 1:20  
0 0.5 1 2m

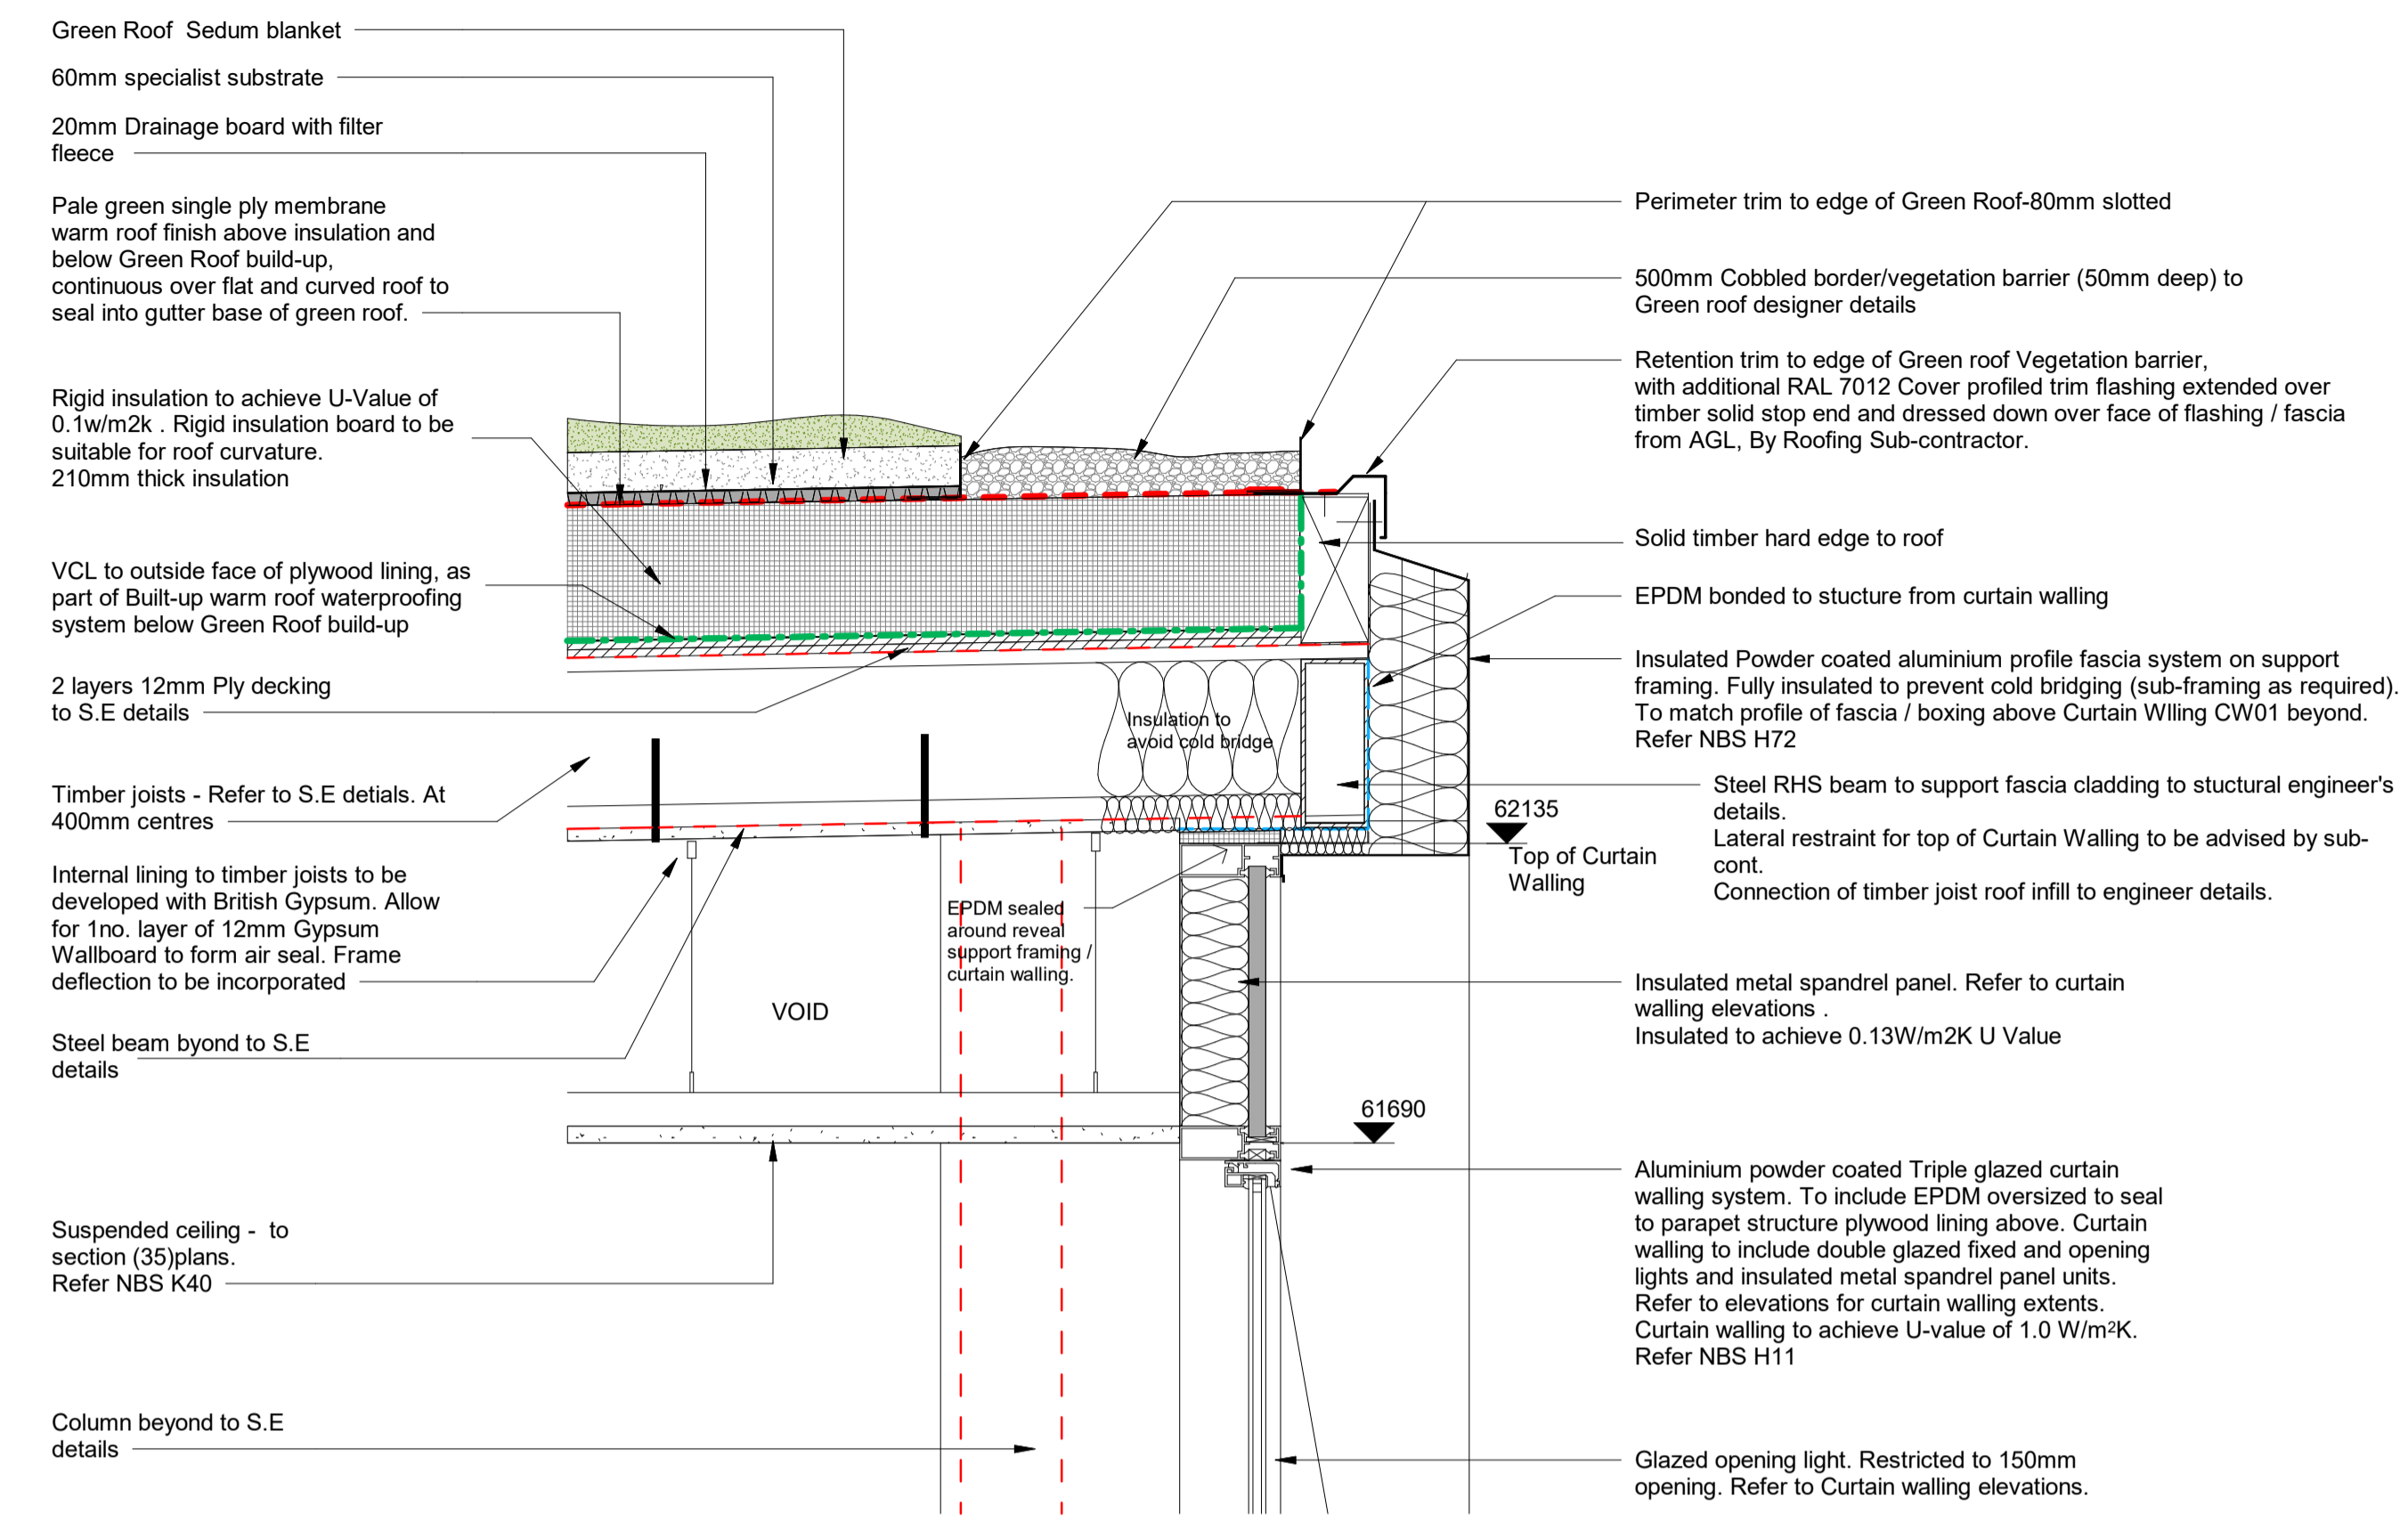

**TYPICAL DETAIL - REAR EDGE GREEN ROOF ILLUSTRATING BUILD-UP**

1 : 10  
SCALE 1:10  
0 0.5 1m

DATE	REVISION	REV	DR	CH
28-09-23	GREEN ROOF UPDATES - FOR PLANNING	P01	RP	RP
01-11-23	Minor update, scale bar added	P02	PA	PA
15-11-23	Green Roof Updated, Detail added	C01	PA	PA
13-12-23	Green Roof Updates - Vines Added	C02	RP	PA
31-01-24	Curved roof area updated for S73 App.	C03	PA	PA
07-03-24	Curved Roof Area and Metal Panel below Updated	C04	RP	PA

This drawing has been prepared solely for the use of The Hall School and there are no representations of any kind made by NORR Consultants Limited to any party with whom NORR Consultants Limited has not entered into a contract.

This drawing must not be used, reproduced or revised without written permission.

This drawing shall not be used for construction purposes until a "Ax - APPROVED FOR STAGE x" status appears in the Sheet Status.

Constructors must only work to figured dimensions which are to be checked on site. Do not scale from hard copy drawings.

Keyplan

**NORR**  
NORR Consultants Limited.  
An Ingenium International Company

The Stanley Building,  
7 Pancras Square,  
London N1C 4AG  
England, UK  
norr.com

Drawn RP	Date 28/09/2023
Checked RP	Date 28/09/2023
Scale As indicated @ A1	
Client The Hall School	
Project The Hall Senior School. Wathen Hall Extension + Internal Re-furb works.	
Drawing Title WATHEN HALL EXTENSION - GREEN ROOF DETAILS	
Sheet Status S2 - FOR INFORMATION	
Project No. IALN220005	
Drawing No. HSS-NOR-XX- ZZ-DR-A-21309	Rev. C04