


D-D Boundary Treatment
scale 1:25 @ A1

15mm of sharp sand to base of planter
 Drainage to engineers detail and specification
 700mm min Foundation to structural engineer design and spec.
 Retaining wall. Shown indicatively to Structural Engineer's advice

- GENERAL NOTES:
- All dimensions and levels to be checked and verified on site before commencing any work or producing shop drawings
 - This drawing is to be read in conjunction with all other relevant drawings, specifications and schedules.
 - Any discrepancy concerning the drawings should be referred to the originator / CA immediately
 - All dimensions in millimetres unless noted otherwise
 - All levels in metres
 - Existing service alignments to be checked on site by the contractor on site by the contractor prior to construction work commencing
 - The content of this drawing is to be read in conjunction with the latest project CDM risk register

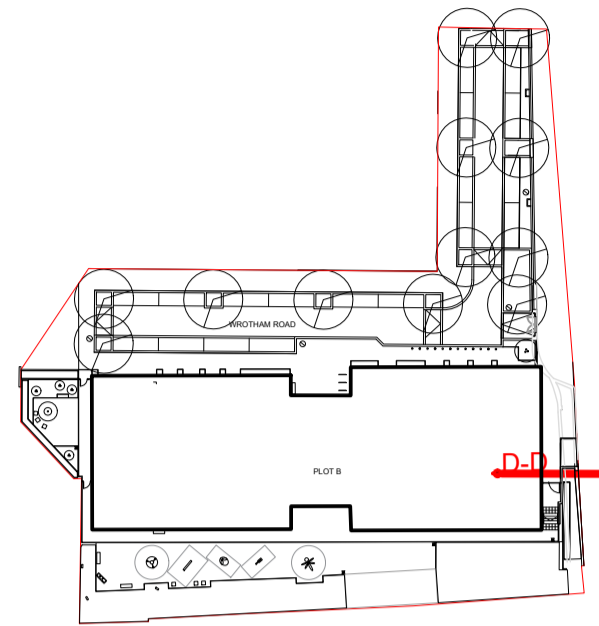

Location Plan

FOR LEGEND REFER TO DRAWING
 AGC377-GRA-2A-DR-L-9001 - Legend

NOTE
 For previous iterations of this document, please refer to document number AGC377-GRA-2A-DR-L-1304. Please note that this version of this drawing supersedes and replaces any earlier versions that have been issued.

| Rev. | Date | Description | Drawn | Chk |
|------|------------|--------------|-------|-----|
| P01 | 01.12.2023 | FOR PLANNING | PJ | PC |

grant associates
 Landscape Architecture, Urban Design, Creative Ecology
 22 Milk Street, Bath BA1 1UT
 T: +44 (0) 1225 332664, F: +44 (0) 1225 420803
 E: info@grant-associates.uk.com

CLIENT
 LB CAMDEN

PROJECT
 AGAR GROVE REGENERATION

TITLE
 Landscape Sections D-D

| Scale: | Date: | Drawn: | Checked: | Approved: |
|-----------|------------|--------|----------|-----------|
| 1:25 @ A1 | 25/07/2022 | PMC | CH | PC |

Status:
 FOR PLANNING

| Drawing Number: | Rev: |
|---------------------------|------|
| AGV-GRA-BZ-XX-DR-L-001304 | P01 |

FOR PLANNING