



Revision	Date	By	Chk.
--	01.02.24	ZE	PT




01 EXISTING SHOPFRONT - ELEVATION A  
1:25@A1 / 1:50@A3

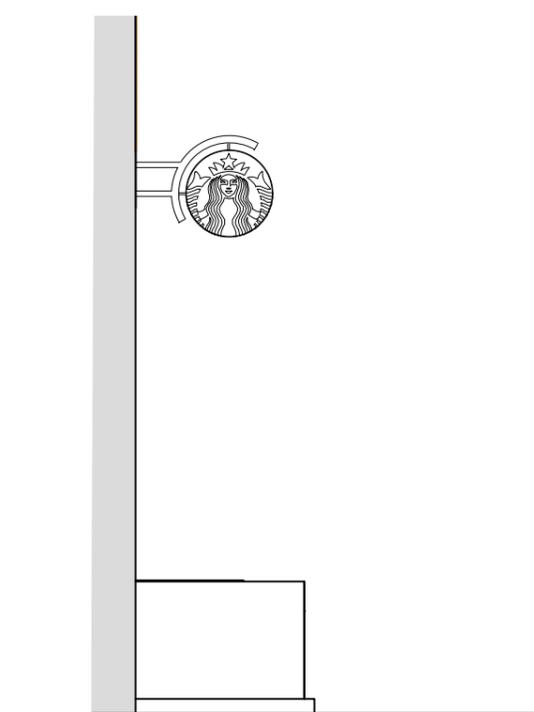


03 EXISTING ELEVATION B  
1:25@A1 / 1:50@A3

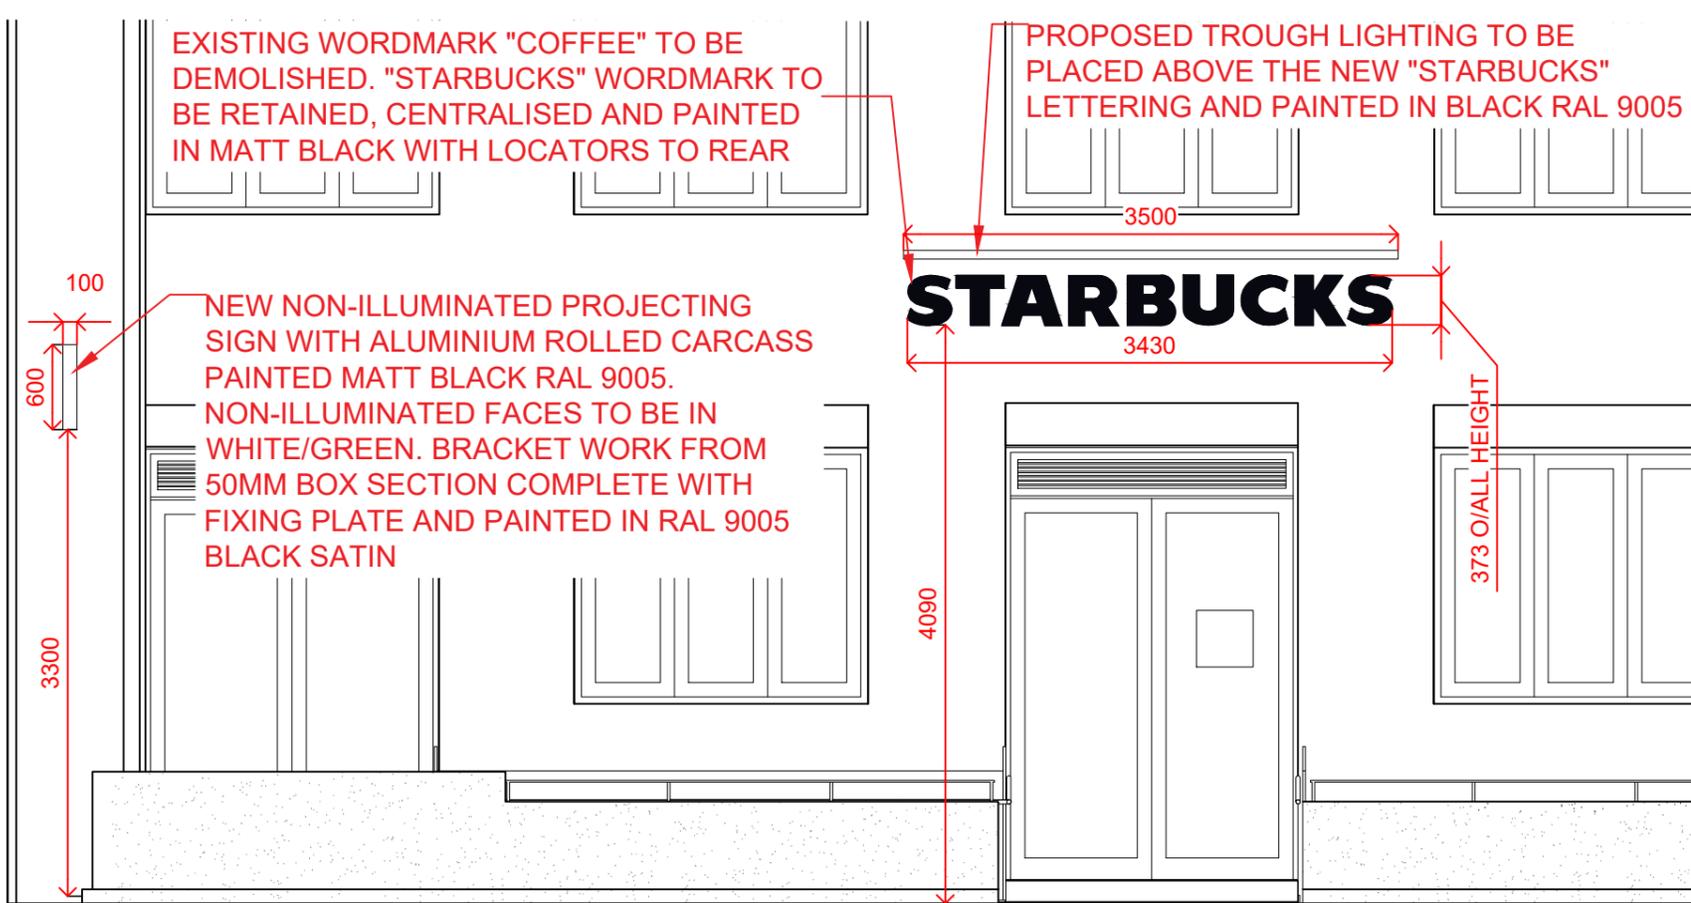

02 PROPOSED SHOPFRONT - ELEVATION A  
1:25@A1 / 1:50@A3

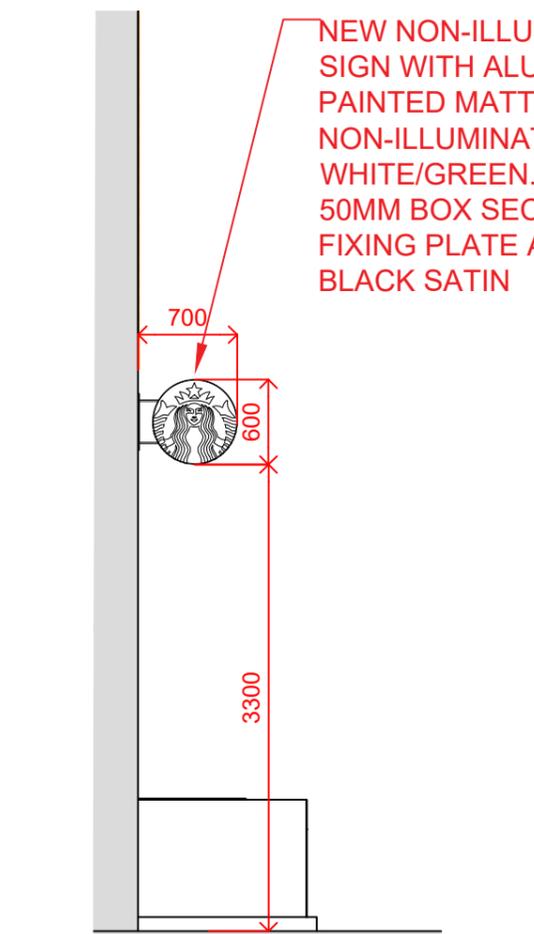

04 PROPOSED ELEVATION B  
1:25@A1 / 1:50@A3

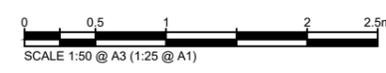

Status <b>PLANNING</b>		
Client 		
Starbucks Project Number 49777-061	Store Number 12968	
Architect 		
Project Title LYNTON HOUSE, TAVISTOCK SQUARE WC1H 9LT		
Drawing Title EXISTING & PROPOSED ELEVATIONS A & B		
Project Number 169-SB	Drawing Number 102	Revision --
Drawn ZE	Checked PT	Date 01.02.2024
Scale AS SHOWN@A3		
The content of this drawing is the property of RPM Consult and may not be copied in whole or part without formal consent.		