

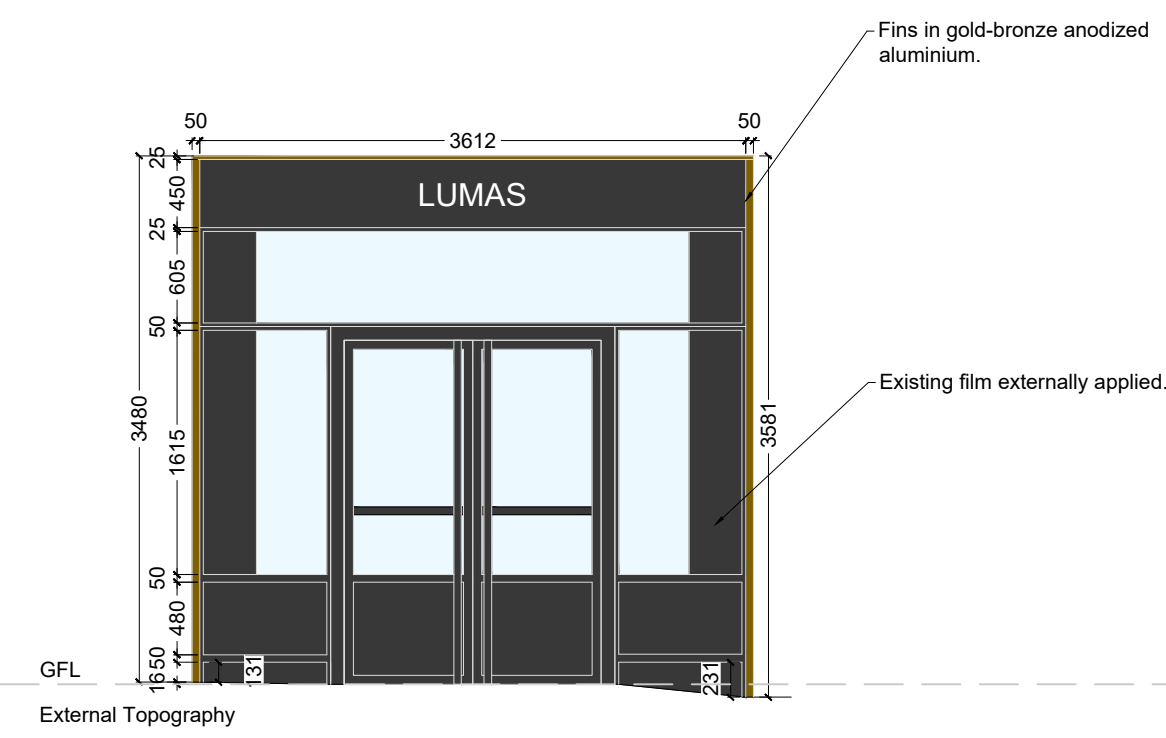



SCALE

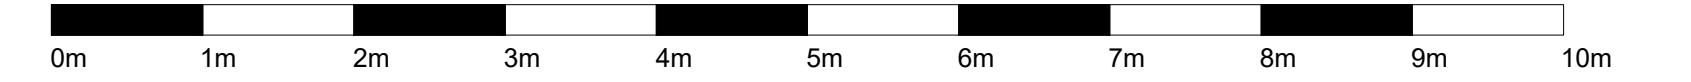

Seven Dials Elevation

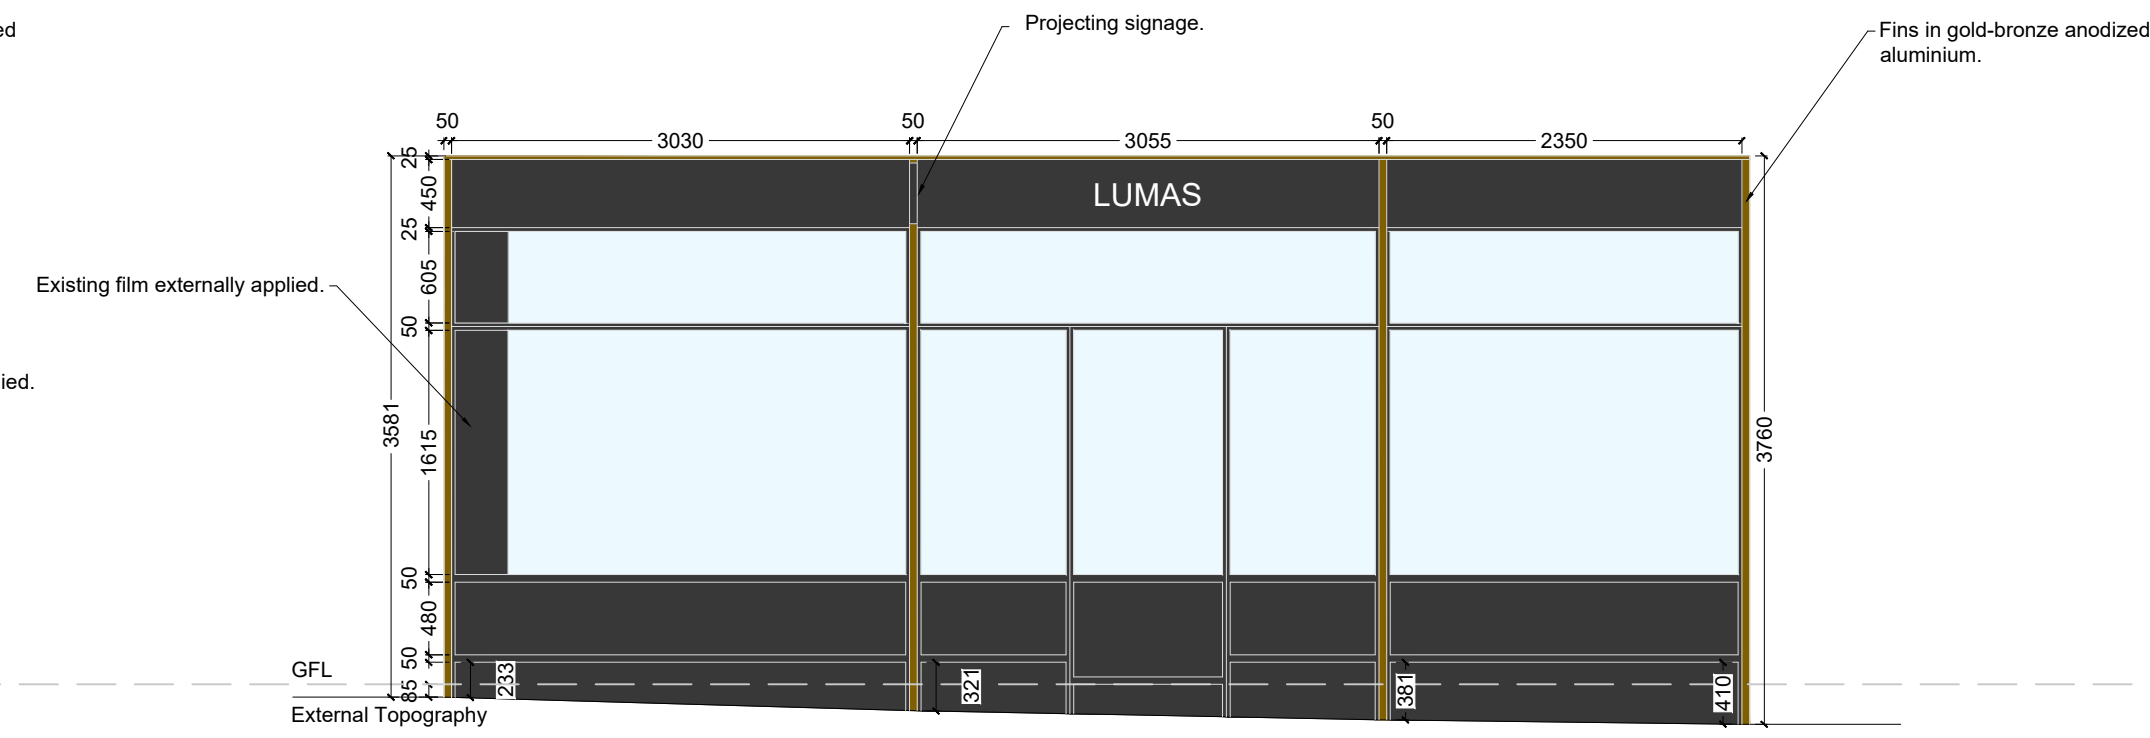

Mercer Street Elevation

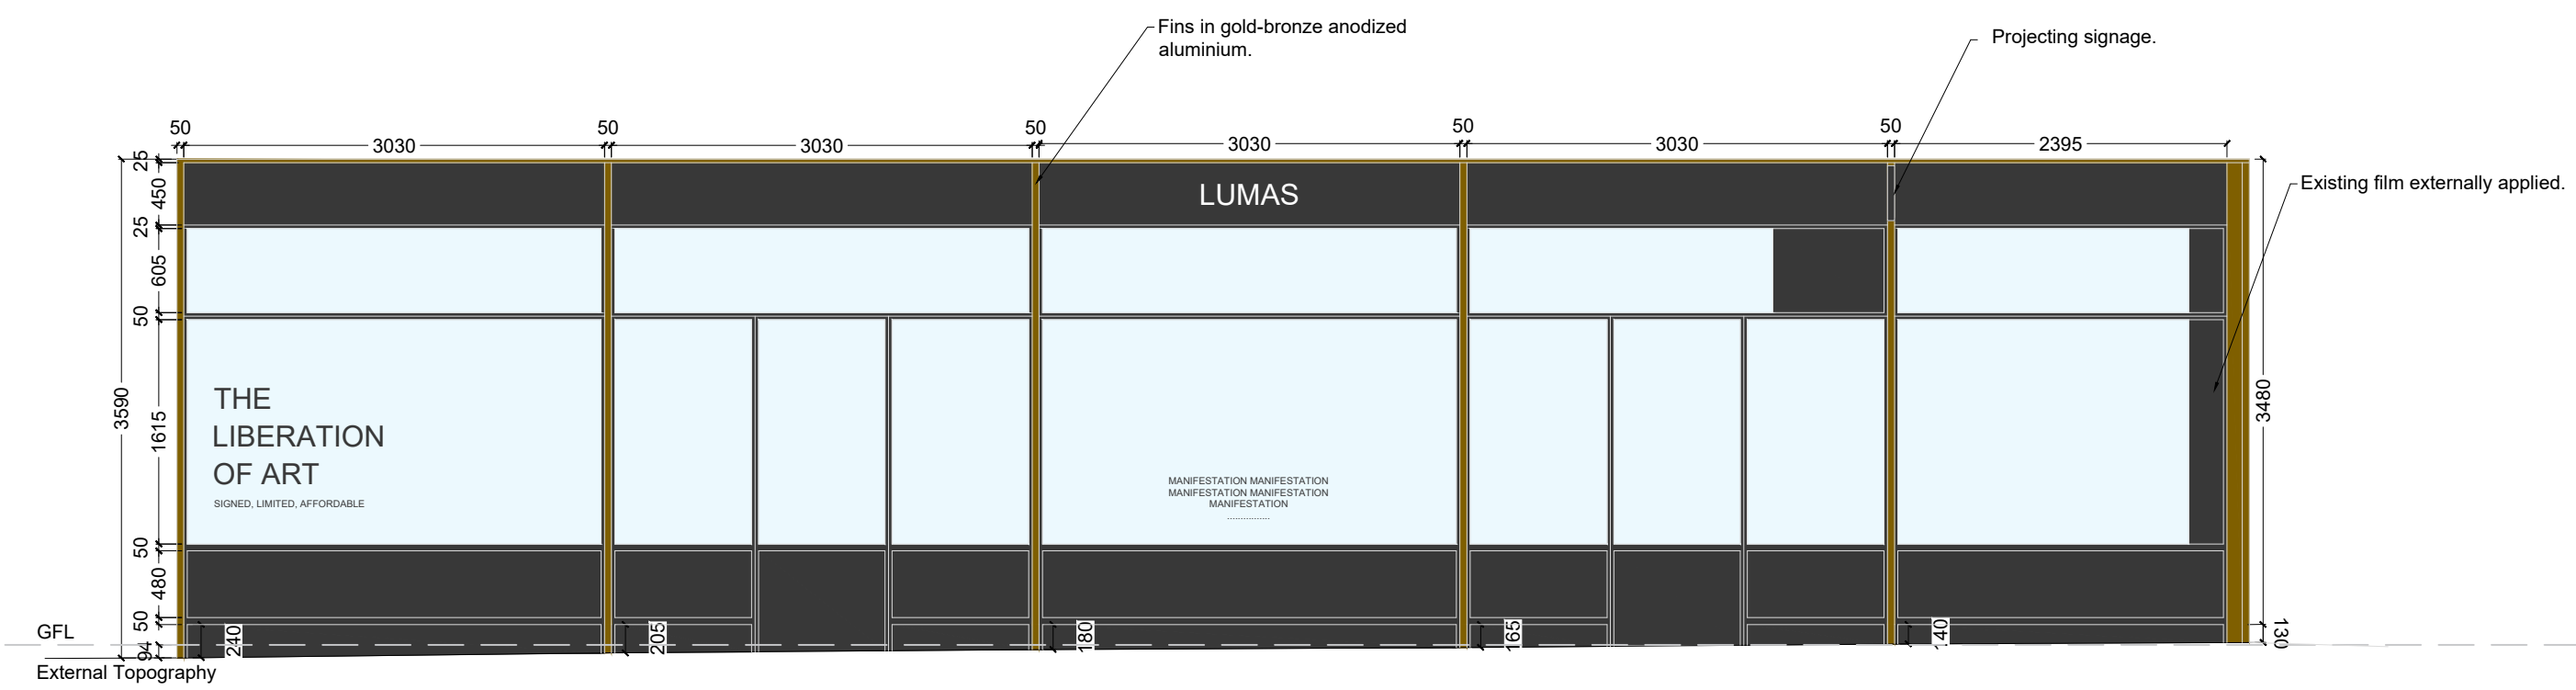

Earlham Street Elevation

REV	DATE	REVISION	INITIALS

AXEL ARIGATO



BOLEYN HOUSE
ST AUGUSTINES
BUSINESS PARK
WHITSTABLE
CT5 2QJ

E-mail: email@isgplc.com

PROJECT ADDRESS Axel Arigato 21-23 Earham St Seven Dials - London WC2H 9LL	SCALE A1 - 1:50 A3 - 1:100
DRAWING DESCRIPTION Existing External Elevations	DATE 21.02.2024
DRAWING NUMBER ISG-AA-DRG-E1-0000	DRAWN BY EC
	REVISION -

EXISTING