


BLOCK PLAN 1:500

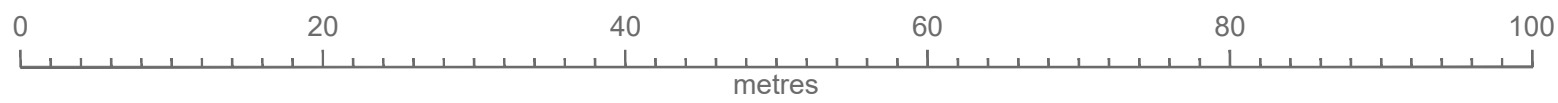

PLANNING

Project Title	
Belsize Park Gardens	
Job No.	Sheet Title
1296	Block Plan
Stage	Scale
Stage 3	1:500 @ A3
Drawn By	Date
OL	08.03.2024
Reviewed By	CAD File Name
NL	1296 - BPG - EBP-001

nicholas lee architects ltd

34A Rossllyn Hill, London NW3 1NH
Tel: 020 7435 9315 www.nleearchitects.com