
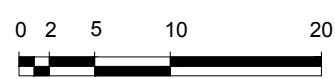


**1** Existing Location Plan  
Scale 1:1250

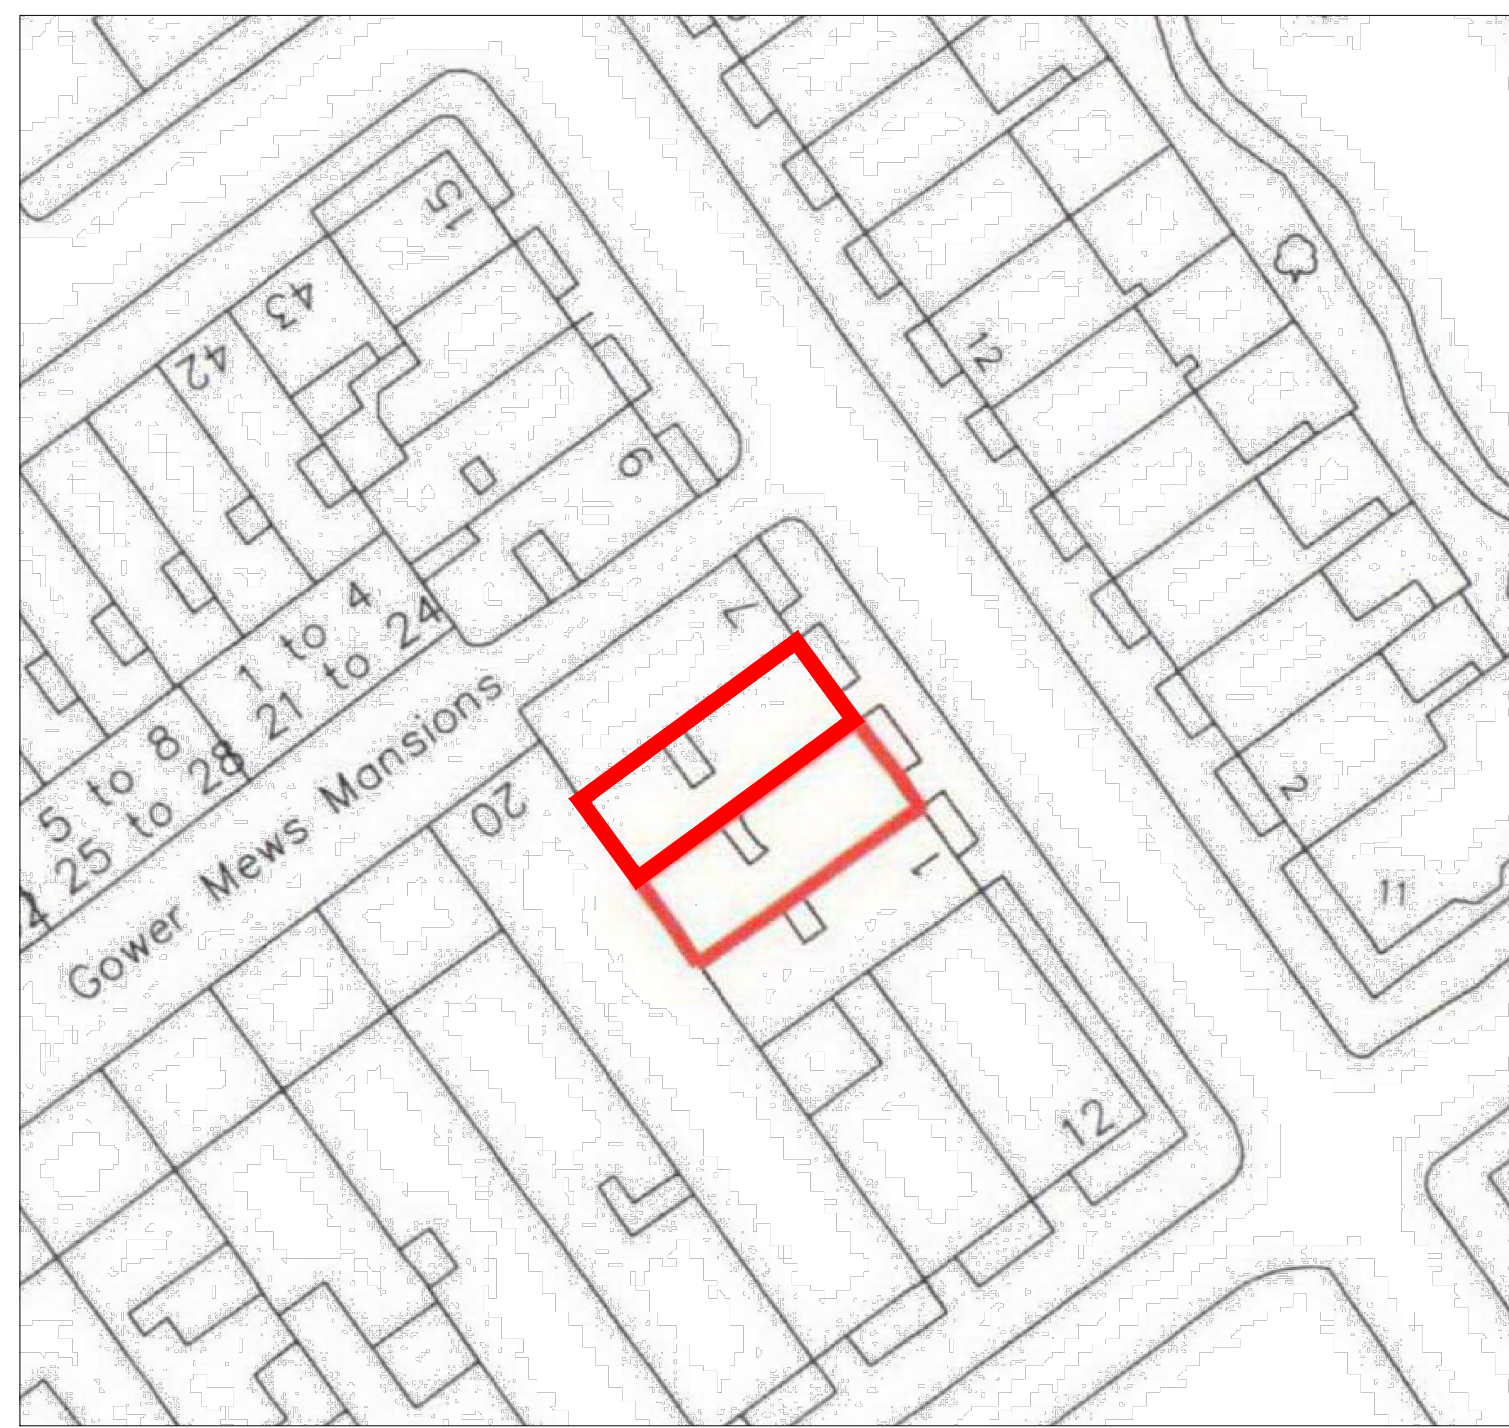

**2** Existing Block Plan  
Scale 1:500

<b>mail@stamosyeoharchitects</b> 1st Floor, Old Town Hall 354 Mare Street London, E8 1HR tel +44(0)2089861280	Drawing Title:		Note:	Date	Rev.	<b>Stamos Yeoh architects</b>	
	<b>LOCATION AND BLOCK PLAN</b>					Date:	16/05/2023
	Project:	Client:				Check by:	Scale: - @ A3
	<b>3-5 GOWER ST, LONDON, WC1E 6HA</b>	<b>MR. R. JACKSON</b>				Drawing No:	<b>1441/LP/001</b>