


SITE CONTEXT - OS MAP

PLANNING HISTORY

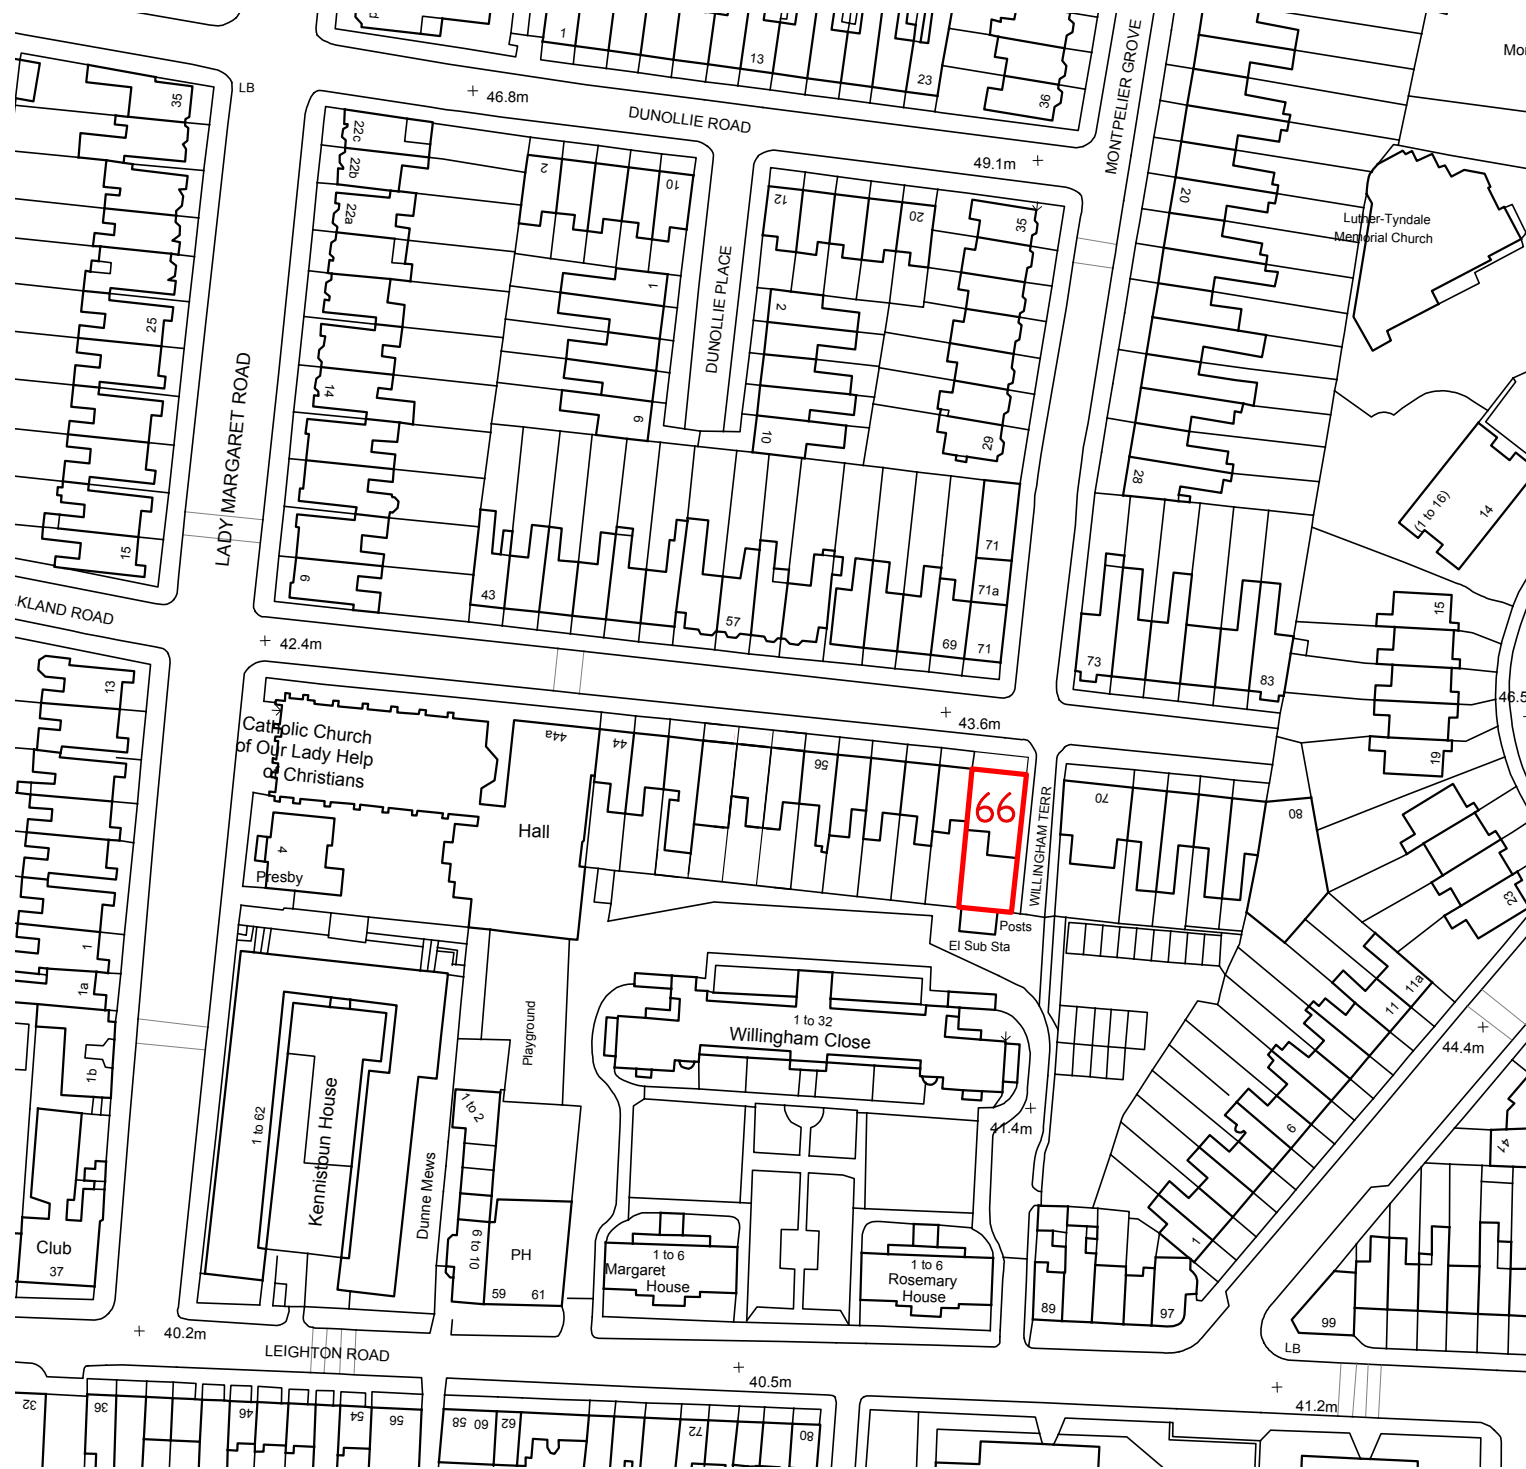

66 FALKLAND ROAD IS IDENTIFIED WITHIN THE RED BOX

Application: P9601406
 66 Falkland Road, NW5
 DESCRIPTION: Use of the first floor for restaurant and installation of ventilation duct at the rear.
 FINAL DECISION - 08-05-1996
 REFUSED

Application: P9601253
 66 Falkland Road, NW5
 DESCRIPTION: Change of use from public house to a single family house.
 FINAL DECISION - 24-04-1996
 GRANTED (with conditions)

Application: 33528
 66 Falkland Road, NW5
 DESCRIPTION: Elevational alterations including the relocation of the access doorway to the Willingham Terrace frontage.
 FINAL DECISION - 11-01-1982
 GRANTED (with conditions)

Application: 2021/6279
 66 Falkland Road, NW5
 DESCRIPTION: Proposed Mansard Roof.
 WITHDRAWN 04-05-2022

Notes:
 Drawings to be read in conjunction with all consultants information.
 Do not scale from the drawing.
 All dimensions to be checked on site.
 Drawing only to be used for purposes indicated.
 Notify A P T Architects + Designers Ltd of any discrepancies.
 This drawing is copyright of A P T Architects + Designers Ltd and not to be used or reproduced without their express permission in writing.

Revisions:

REV A	12.2021	ISSUED FOR PLANNING
REV B	01.2024	REISSUED FOR PLANNING - HEIGHT OF MANSARD LOWERED AND INSET

Client:	MR + MRS DRAKE	Dwg Title:	SITE CONTEXT / O.S. MAP AND PLANNING HISTORY				Project:	66 FALKLAND ROAD KENTISH TOWN LONDON NW5 2XA		Drawing No:	163/P/006
Dwg Status:	FOR PLANNING	Scale:	1:1250 @ A3	Job No:	163	Date:	12.2021	Rev:	B		
Local Authority:	L B CAMDEN										